


F.A. RTE.	SECTION	COUNTY	TOTAL SHEETS	SHEET NO.
3887	96-00159-00-CH	KANE	70	63
STA. 98+50		TO STA. 100+72		
FED. ROAD DIST. NO.	ILLINOIS	FED. AID PROJECT		

CONTRACT NO.: 83943

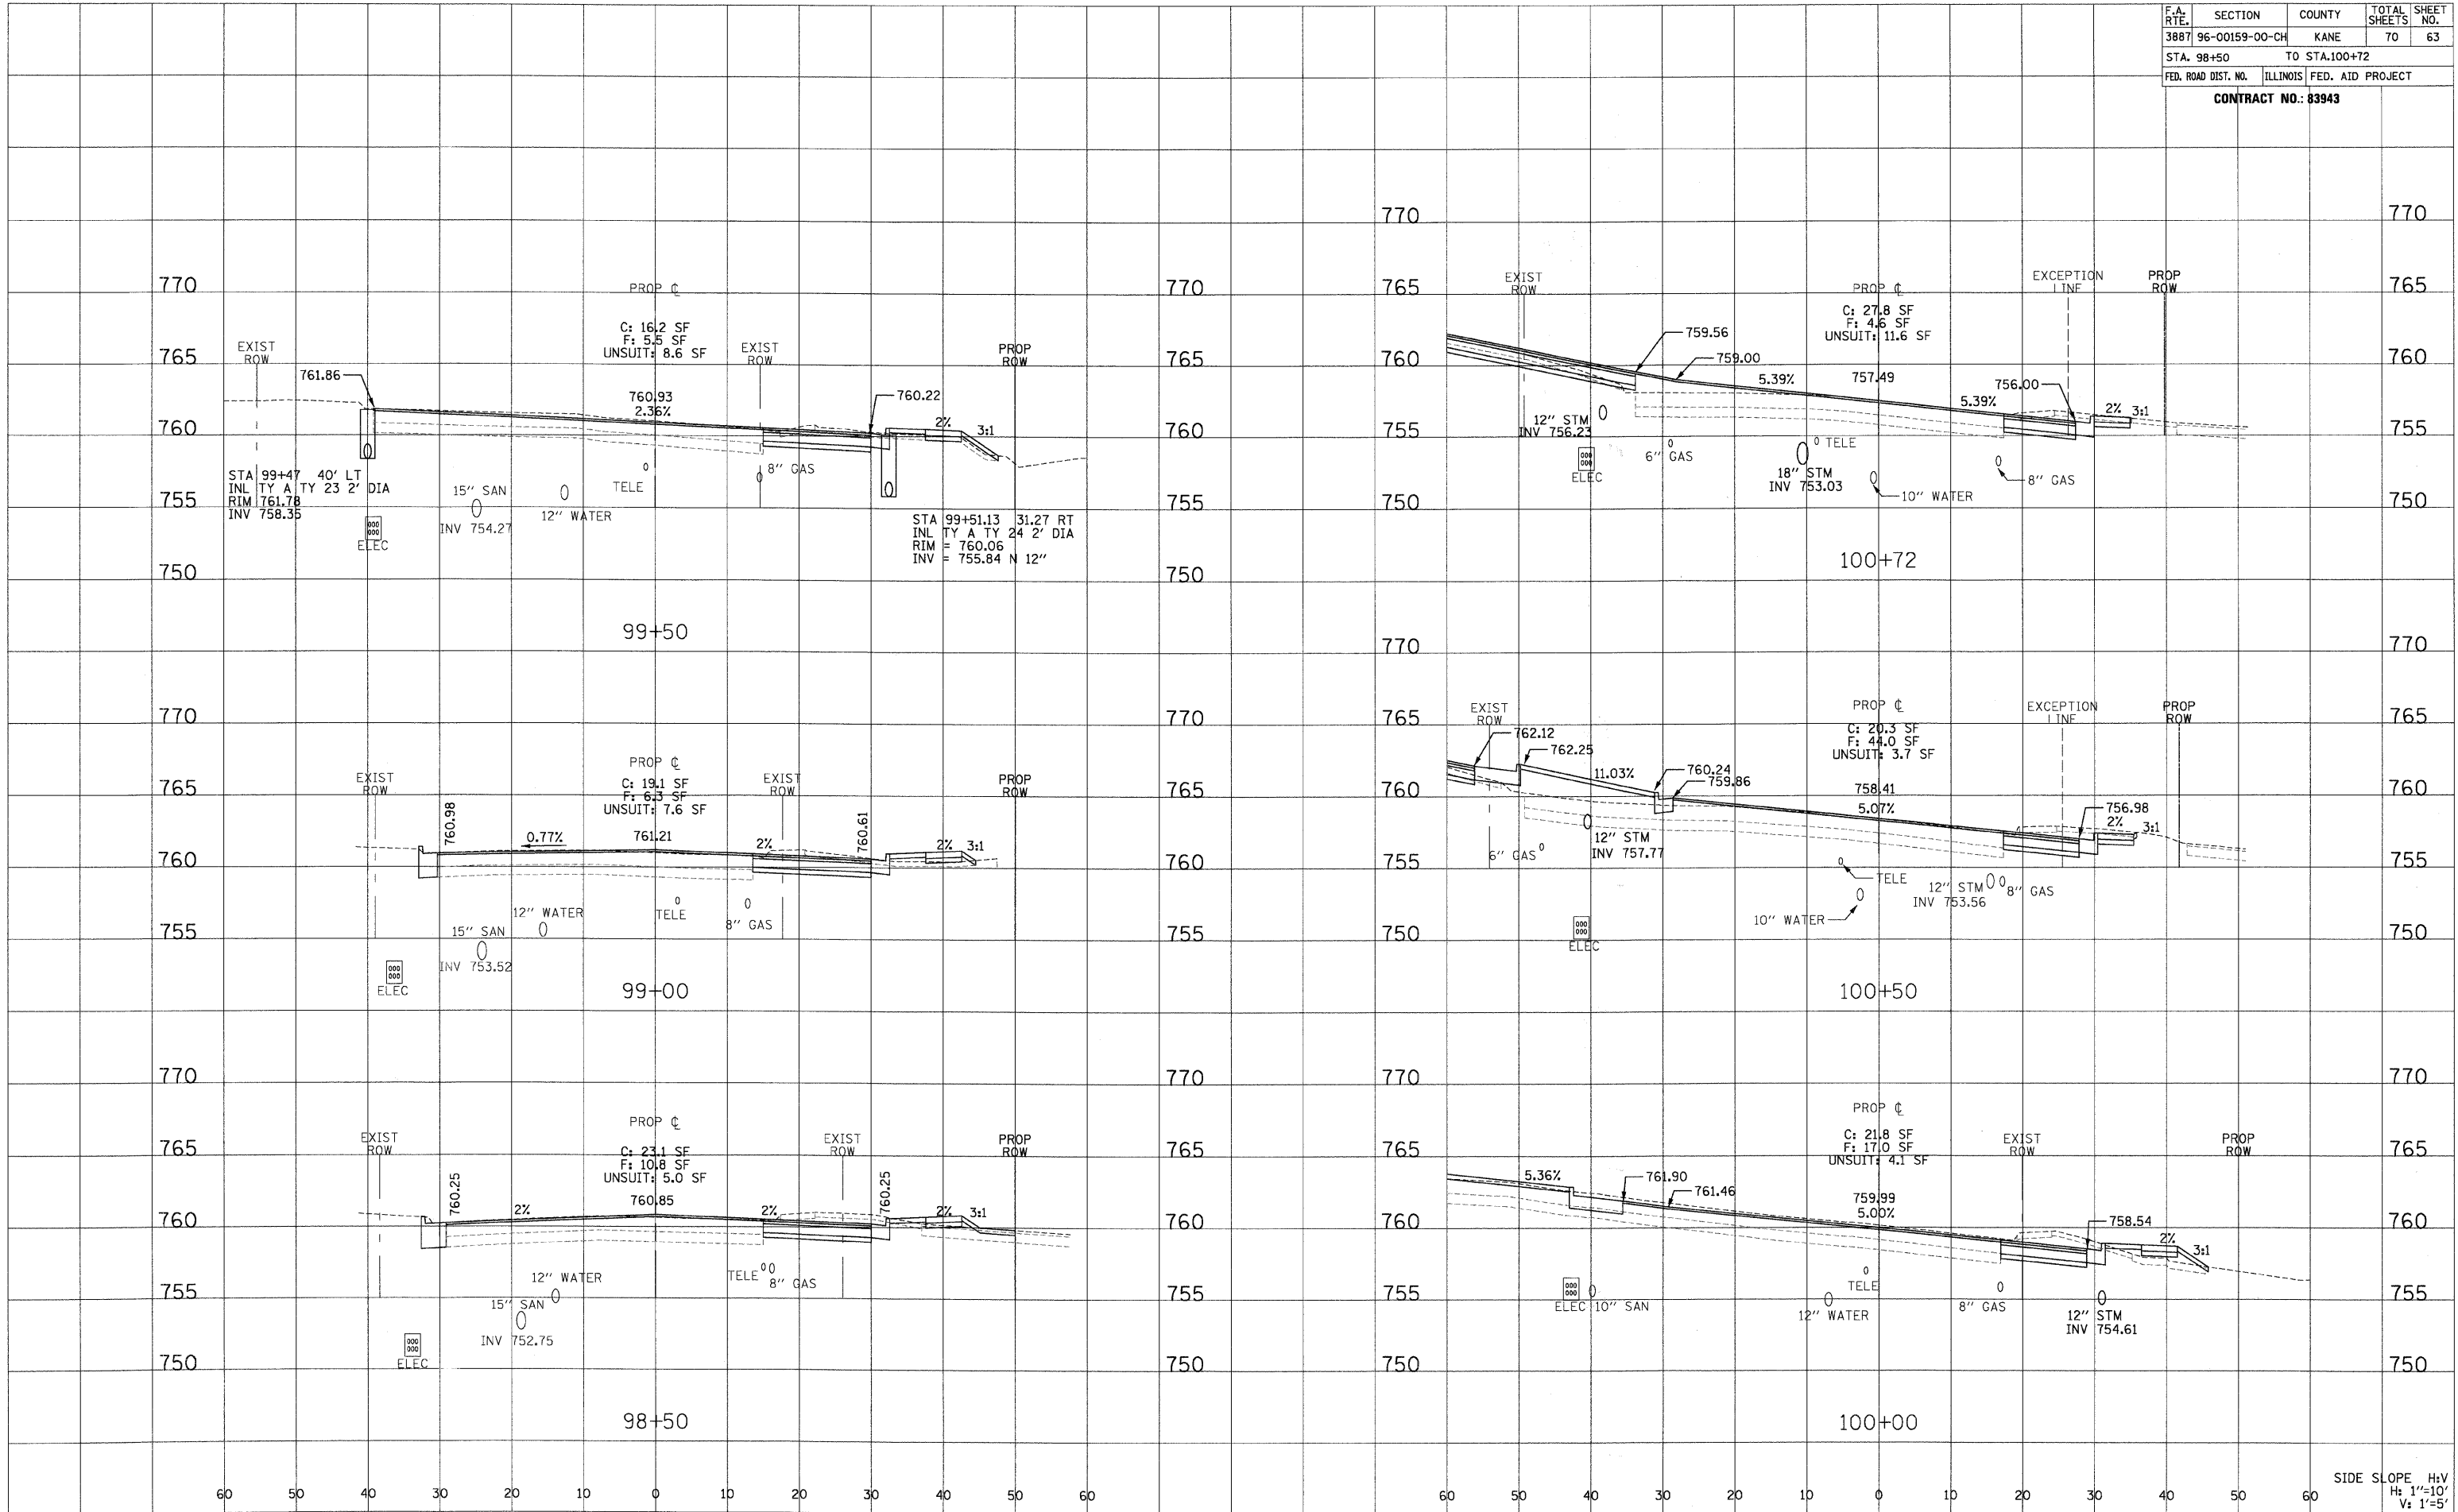

H:\ELGIN\129014\DESIGN\NDGN\SEC.DGN 2/12/2008

SIDE SLOPE H:V
1:5