


F.A. RTE.	SECTION	COUNTY	TOTAL SHEETS	SHEET NO.
3887	96-00159-00-CH	KANE	70	68
STA. 5+00		TO STA. 6+25		
FED. ROAD DIST. NO.	ILLINOIS	FED. AID PROJECT		

CONTRACT NO.: 83943

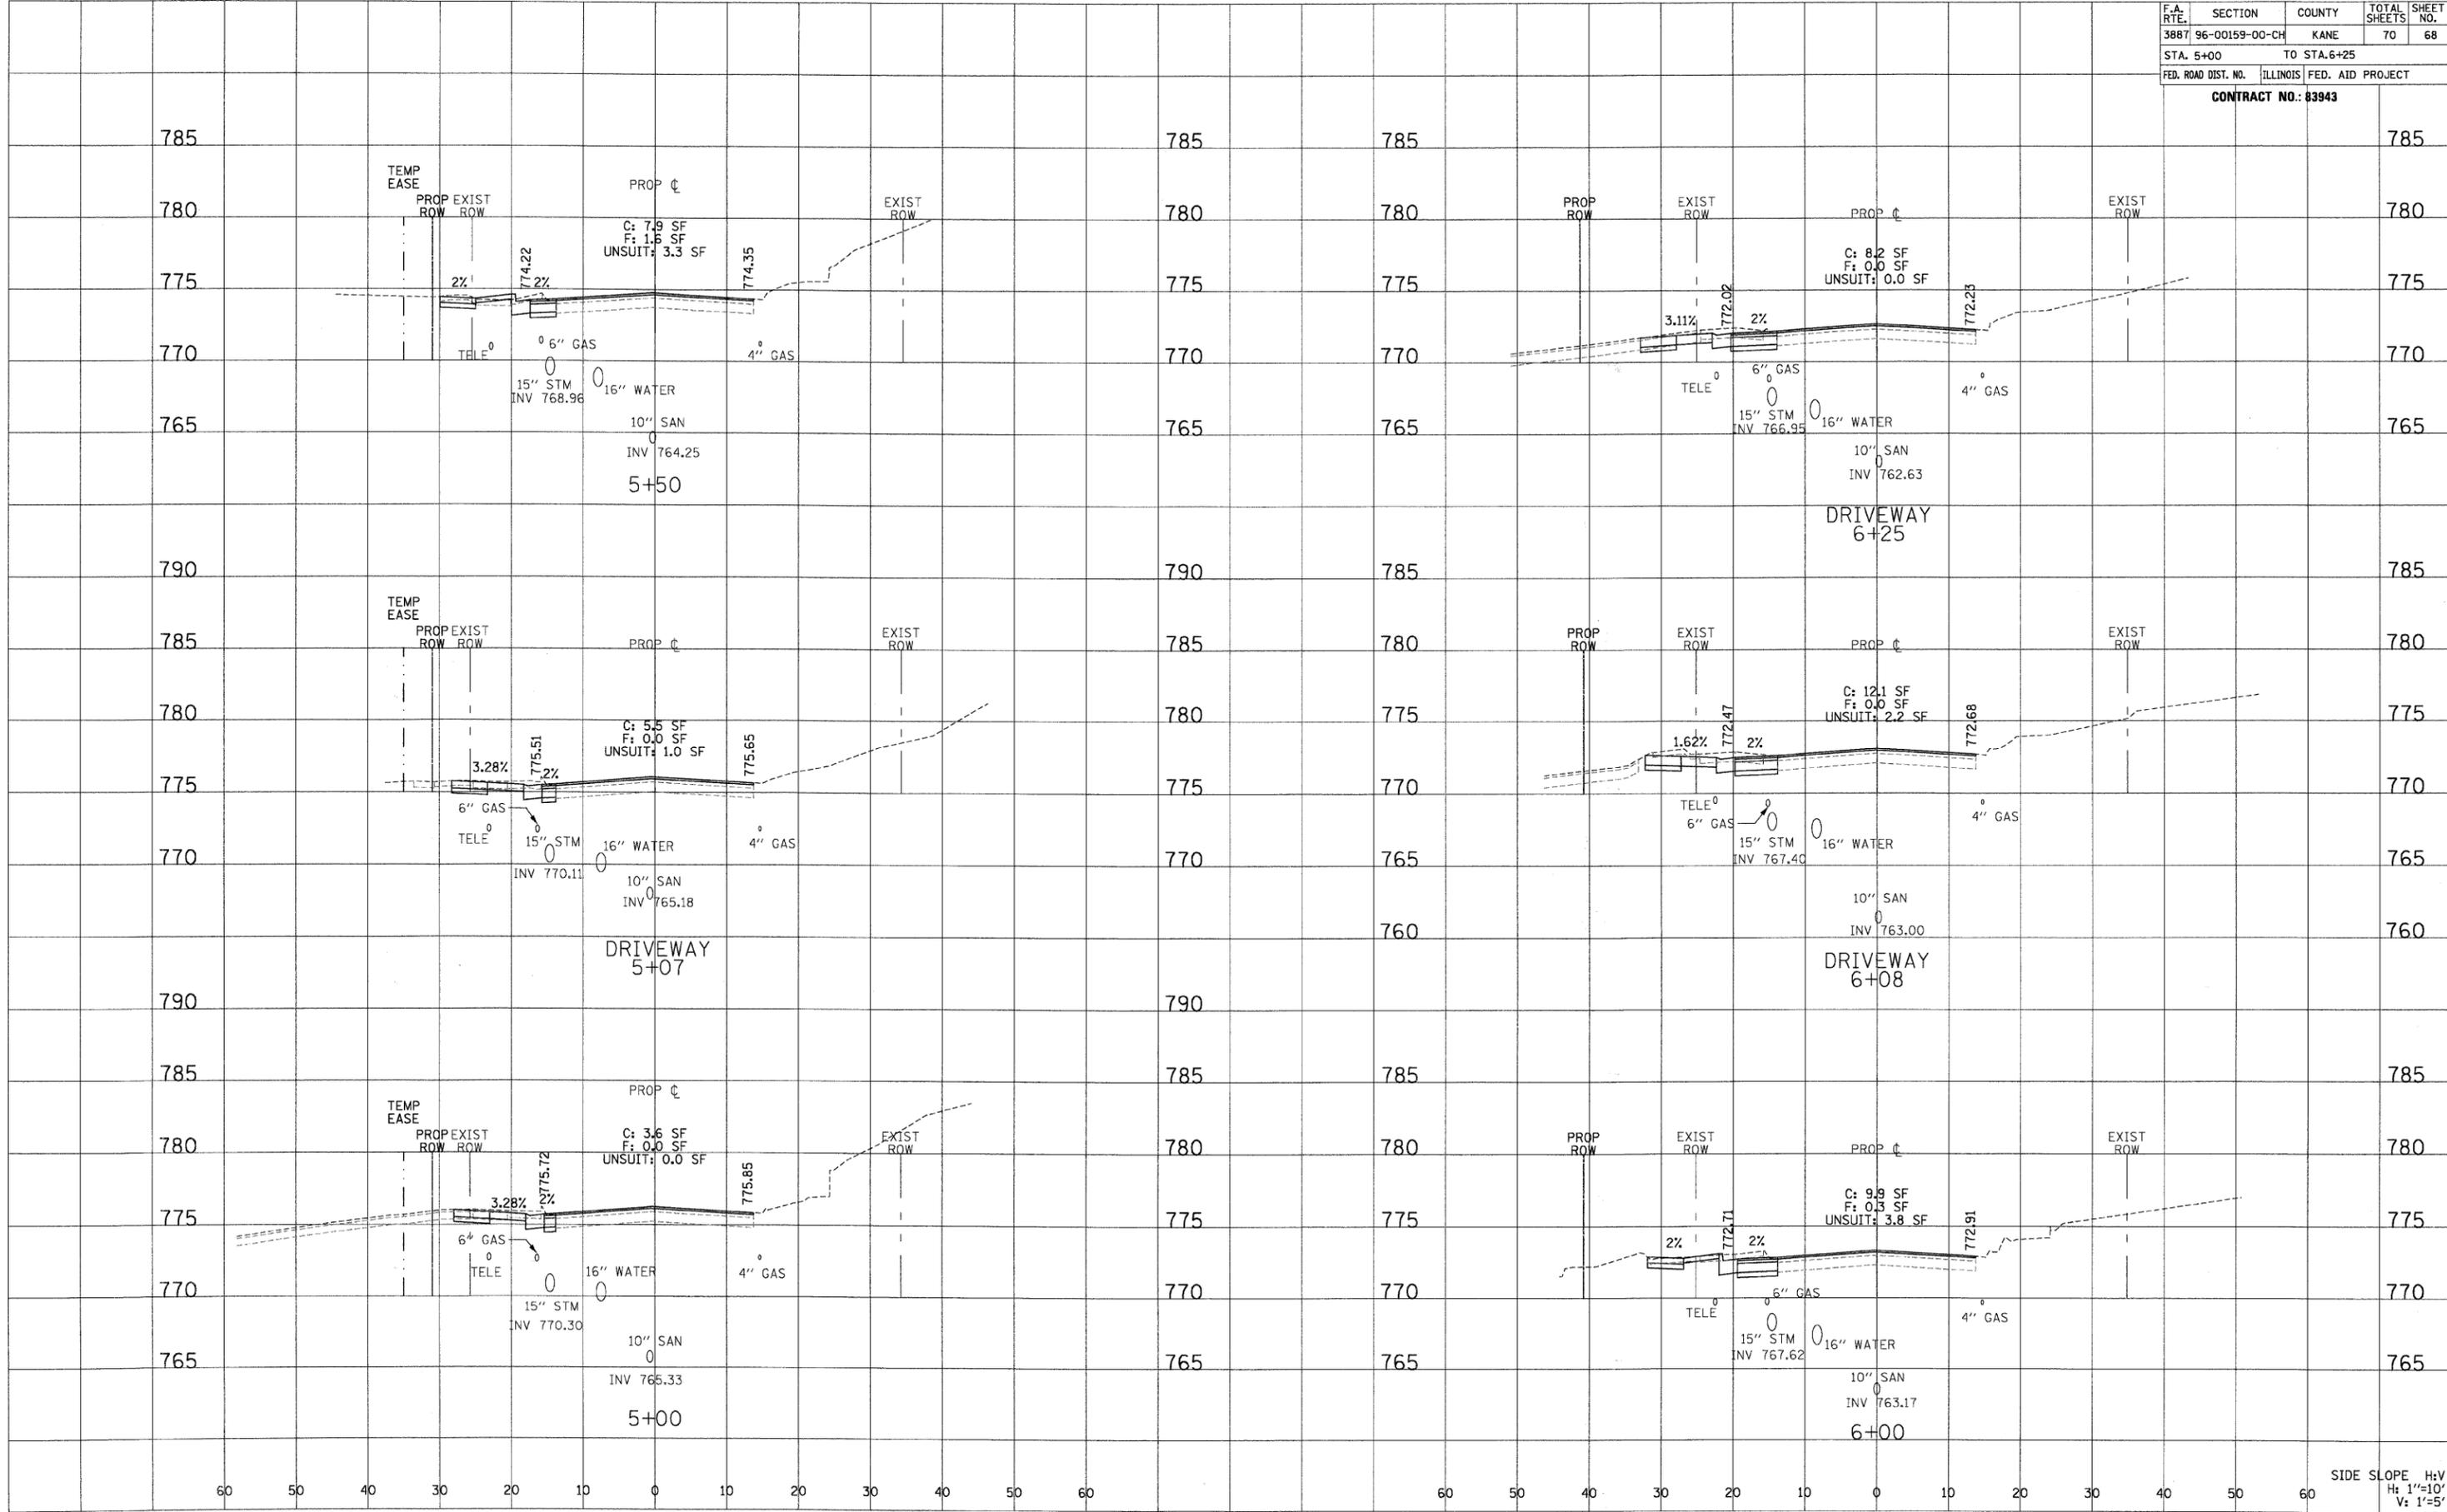

H:\VEGET\112981\4\DESIGN\GD\GNVSEC.DGN
 2/12/2008

SIDE SLOPE H:V
 H: 1"=10"
 V: 1"=5"