



TYPICAL SECTIONS

F.A. RTE.	SECTION	COUNTY	TOTAL SHEETS	SHEET NO.
FAP734	98-00480-00-BR 03-00822-00-TL	WINNEBAGO	62	4
STA. _____ TO STA. _____		FED. ROAD DIST. NO. _____ ILLINOIS FED. AID PROJECT		

STA. 418+30 TO 419+50.05

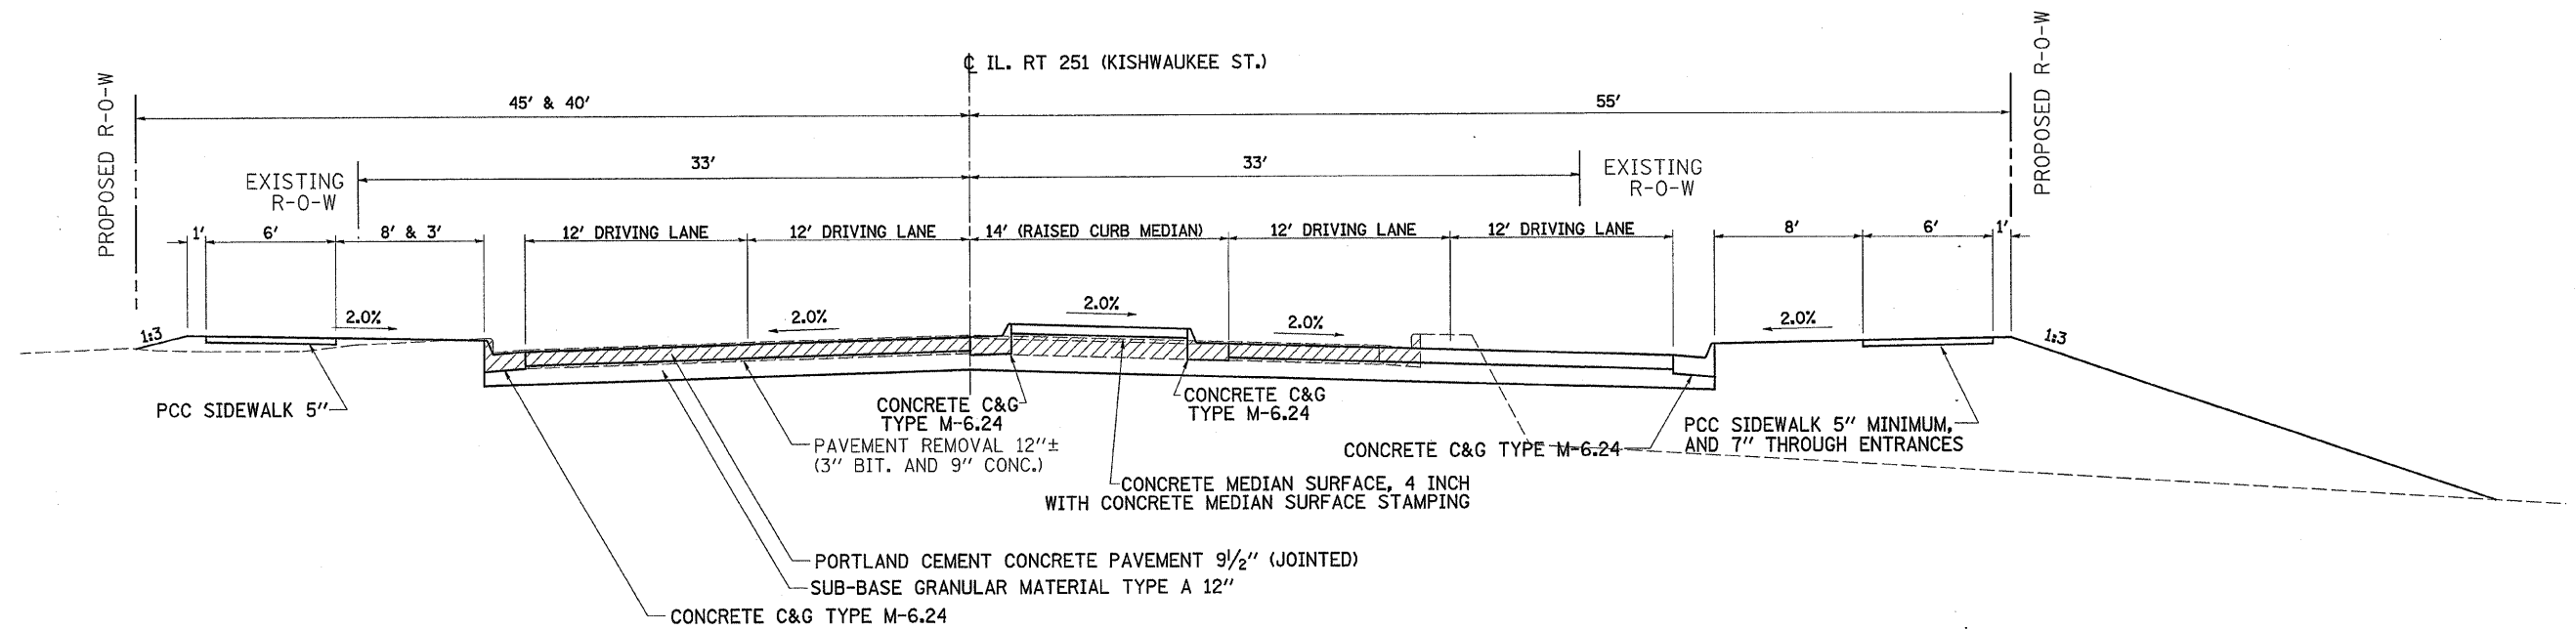

STA. 419+50.05 TO 424+69.24

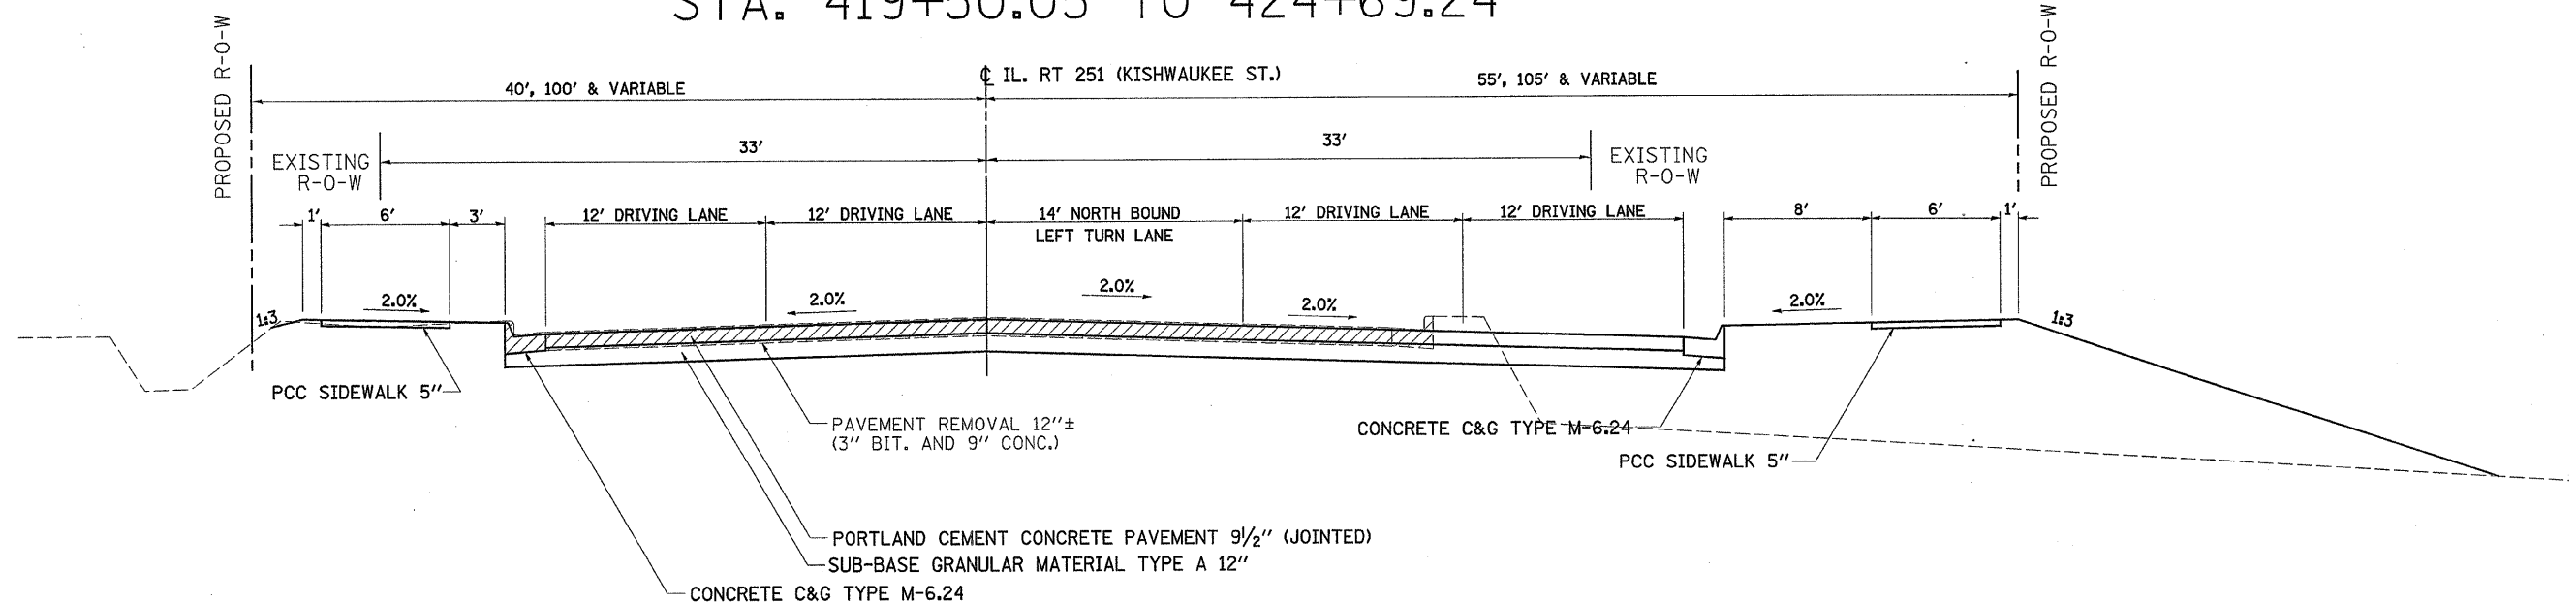

DATE: TIME:
 DRAWN: SPEC:
 PREP: REF:
 REF: REF: