


F.A. RTE.	SECTION	COUNTY	TOTAL SHEETS	SHEET NO.
FAP734	98-00480-00-BR 03-00522-00-TL	WINNEBAGO	62	15
STA. _____		TO STA. _____		
FED. ROAD DIST. NO. _____		ILLINOIS FED. AID PROJECT		

BENCH MARK:
DISC ON RETAINING WALL
LT. 53.05' STA. 417+29.50
ELEV. 732.91

DATE	BY
DATE	BY
DATE	BY

DATE	BY
DATE	BY
DATE	BY

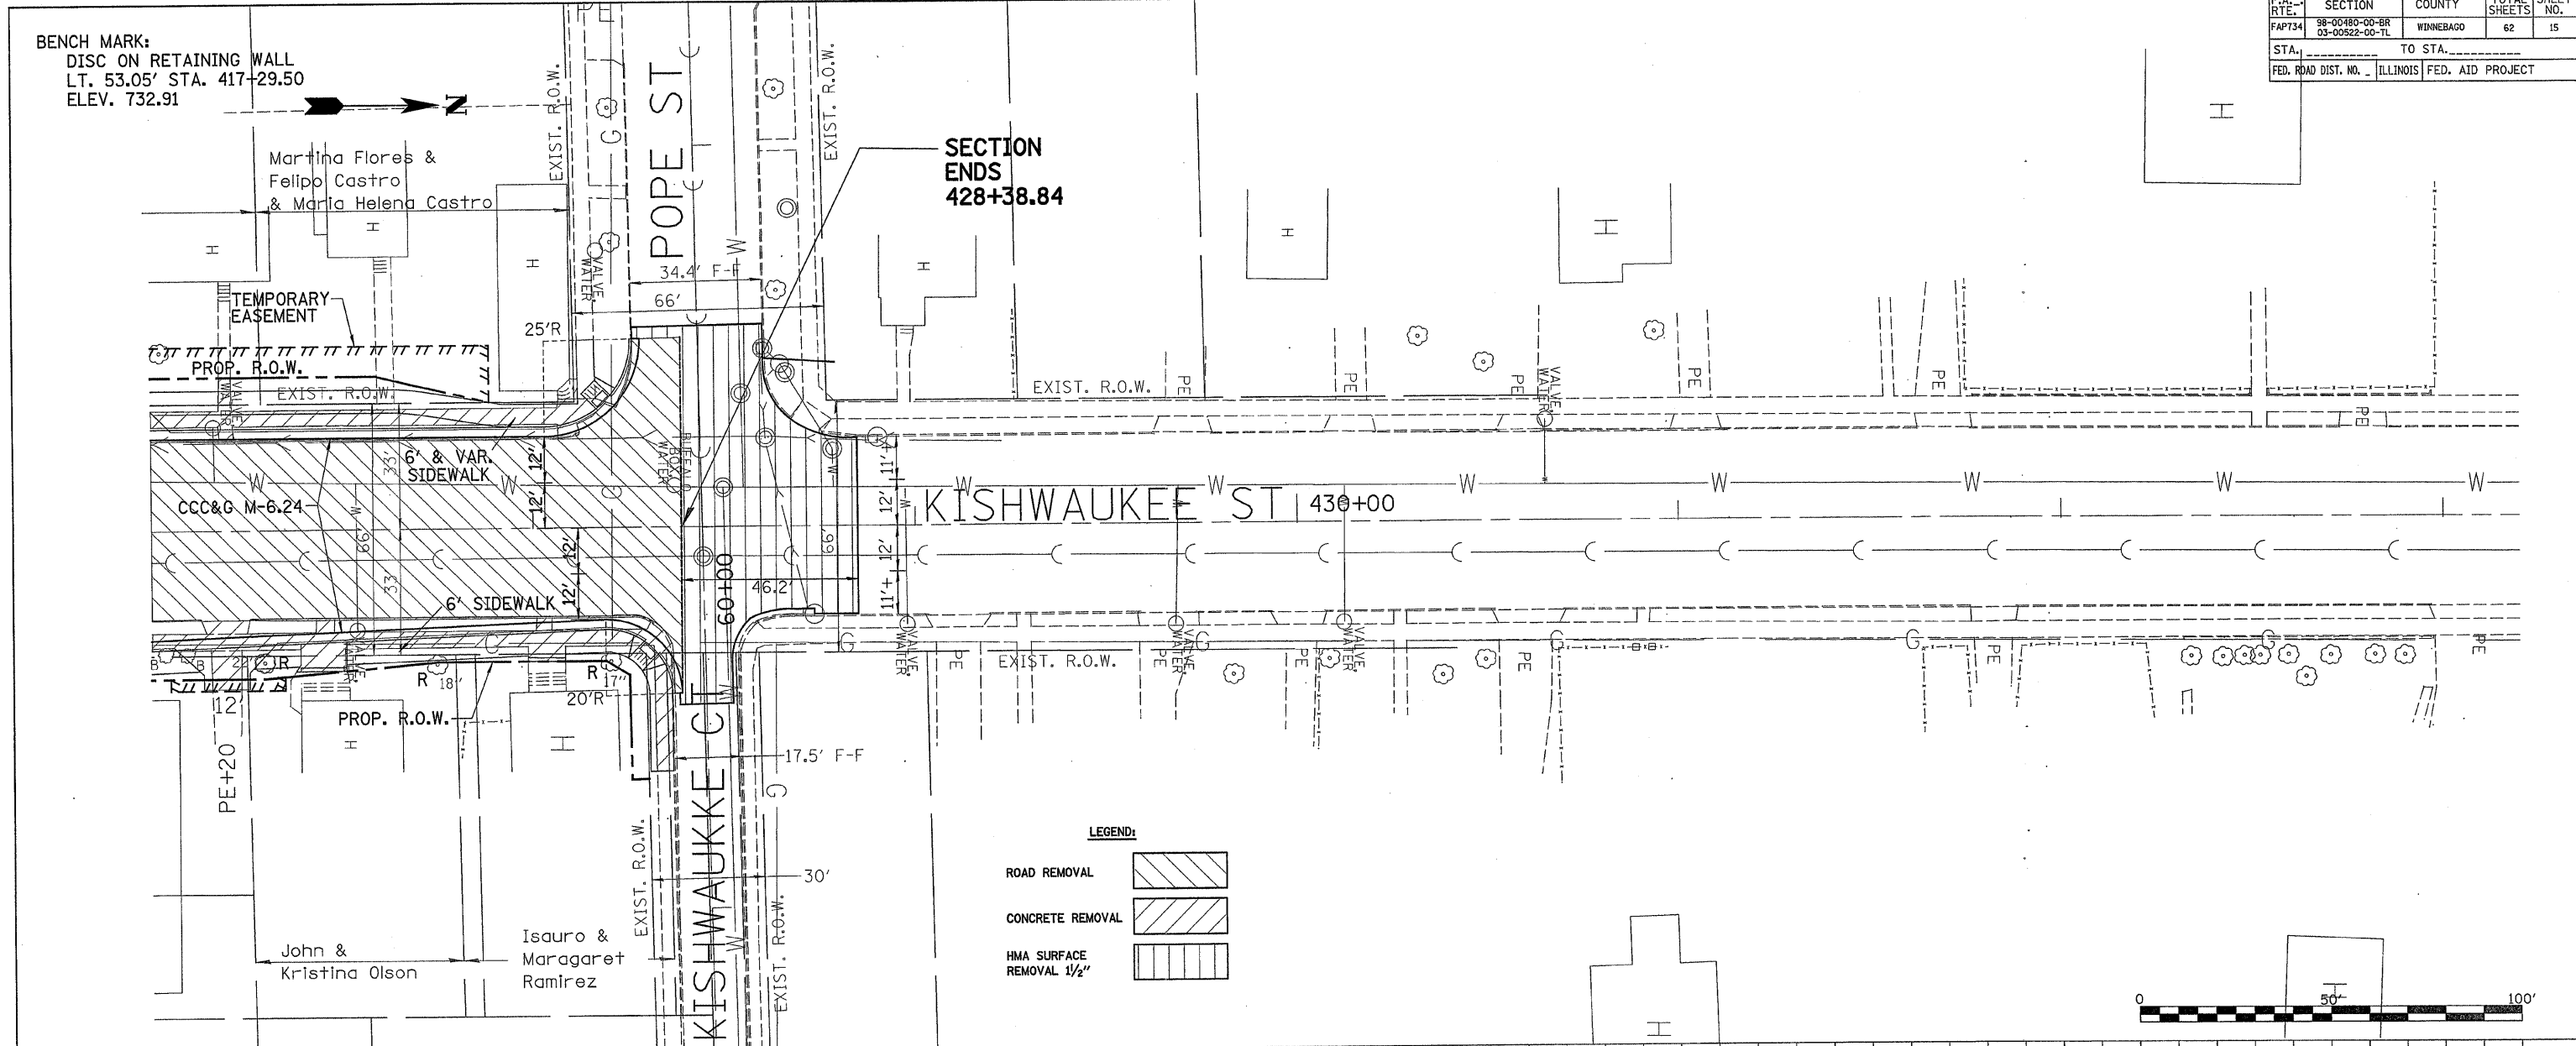

LEGEND:

- ROAD REMOVAL
- CONCRETE REMOVAL
- HMA SURFACE REMOVAL 1/2"

