


F.A.:	SECTION	COUNTY	TOTAL	SHEET
RTE.:	98-00480-00-BR	WINNEBAGO	SHEETS	NO.
FAPT34	03-00522-00-TL		62	29
STA.	TO STA.			
FED. ROAD DIST. NO.	ILLINOIS	FED. AID PROJECT		

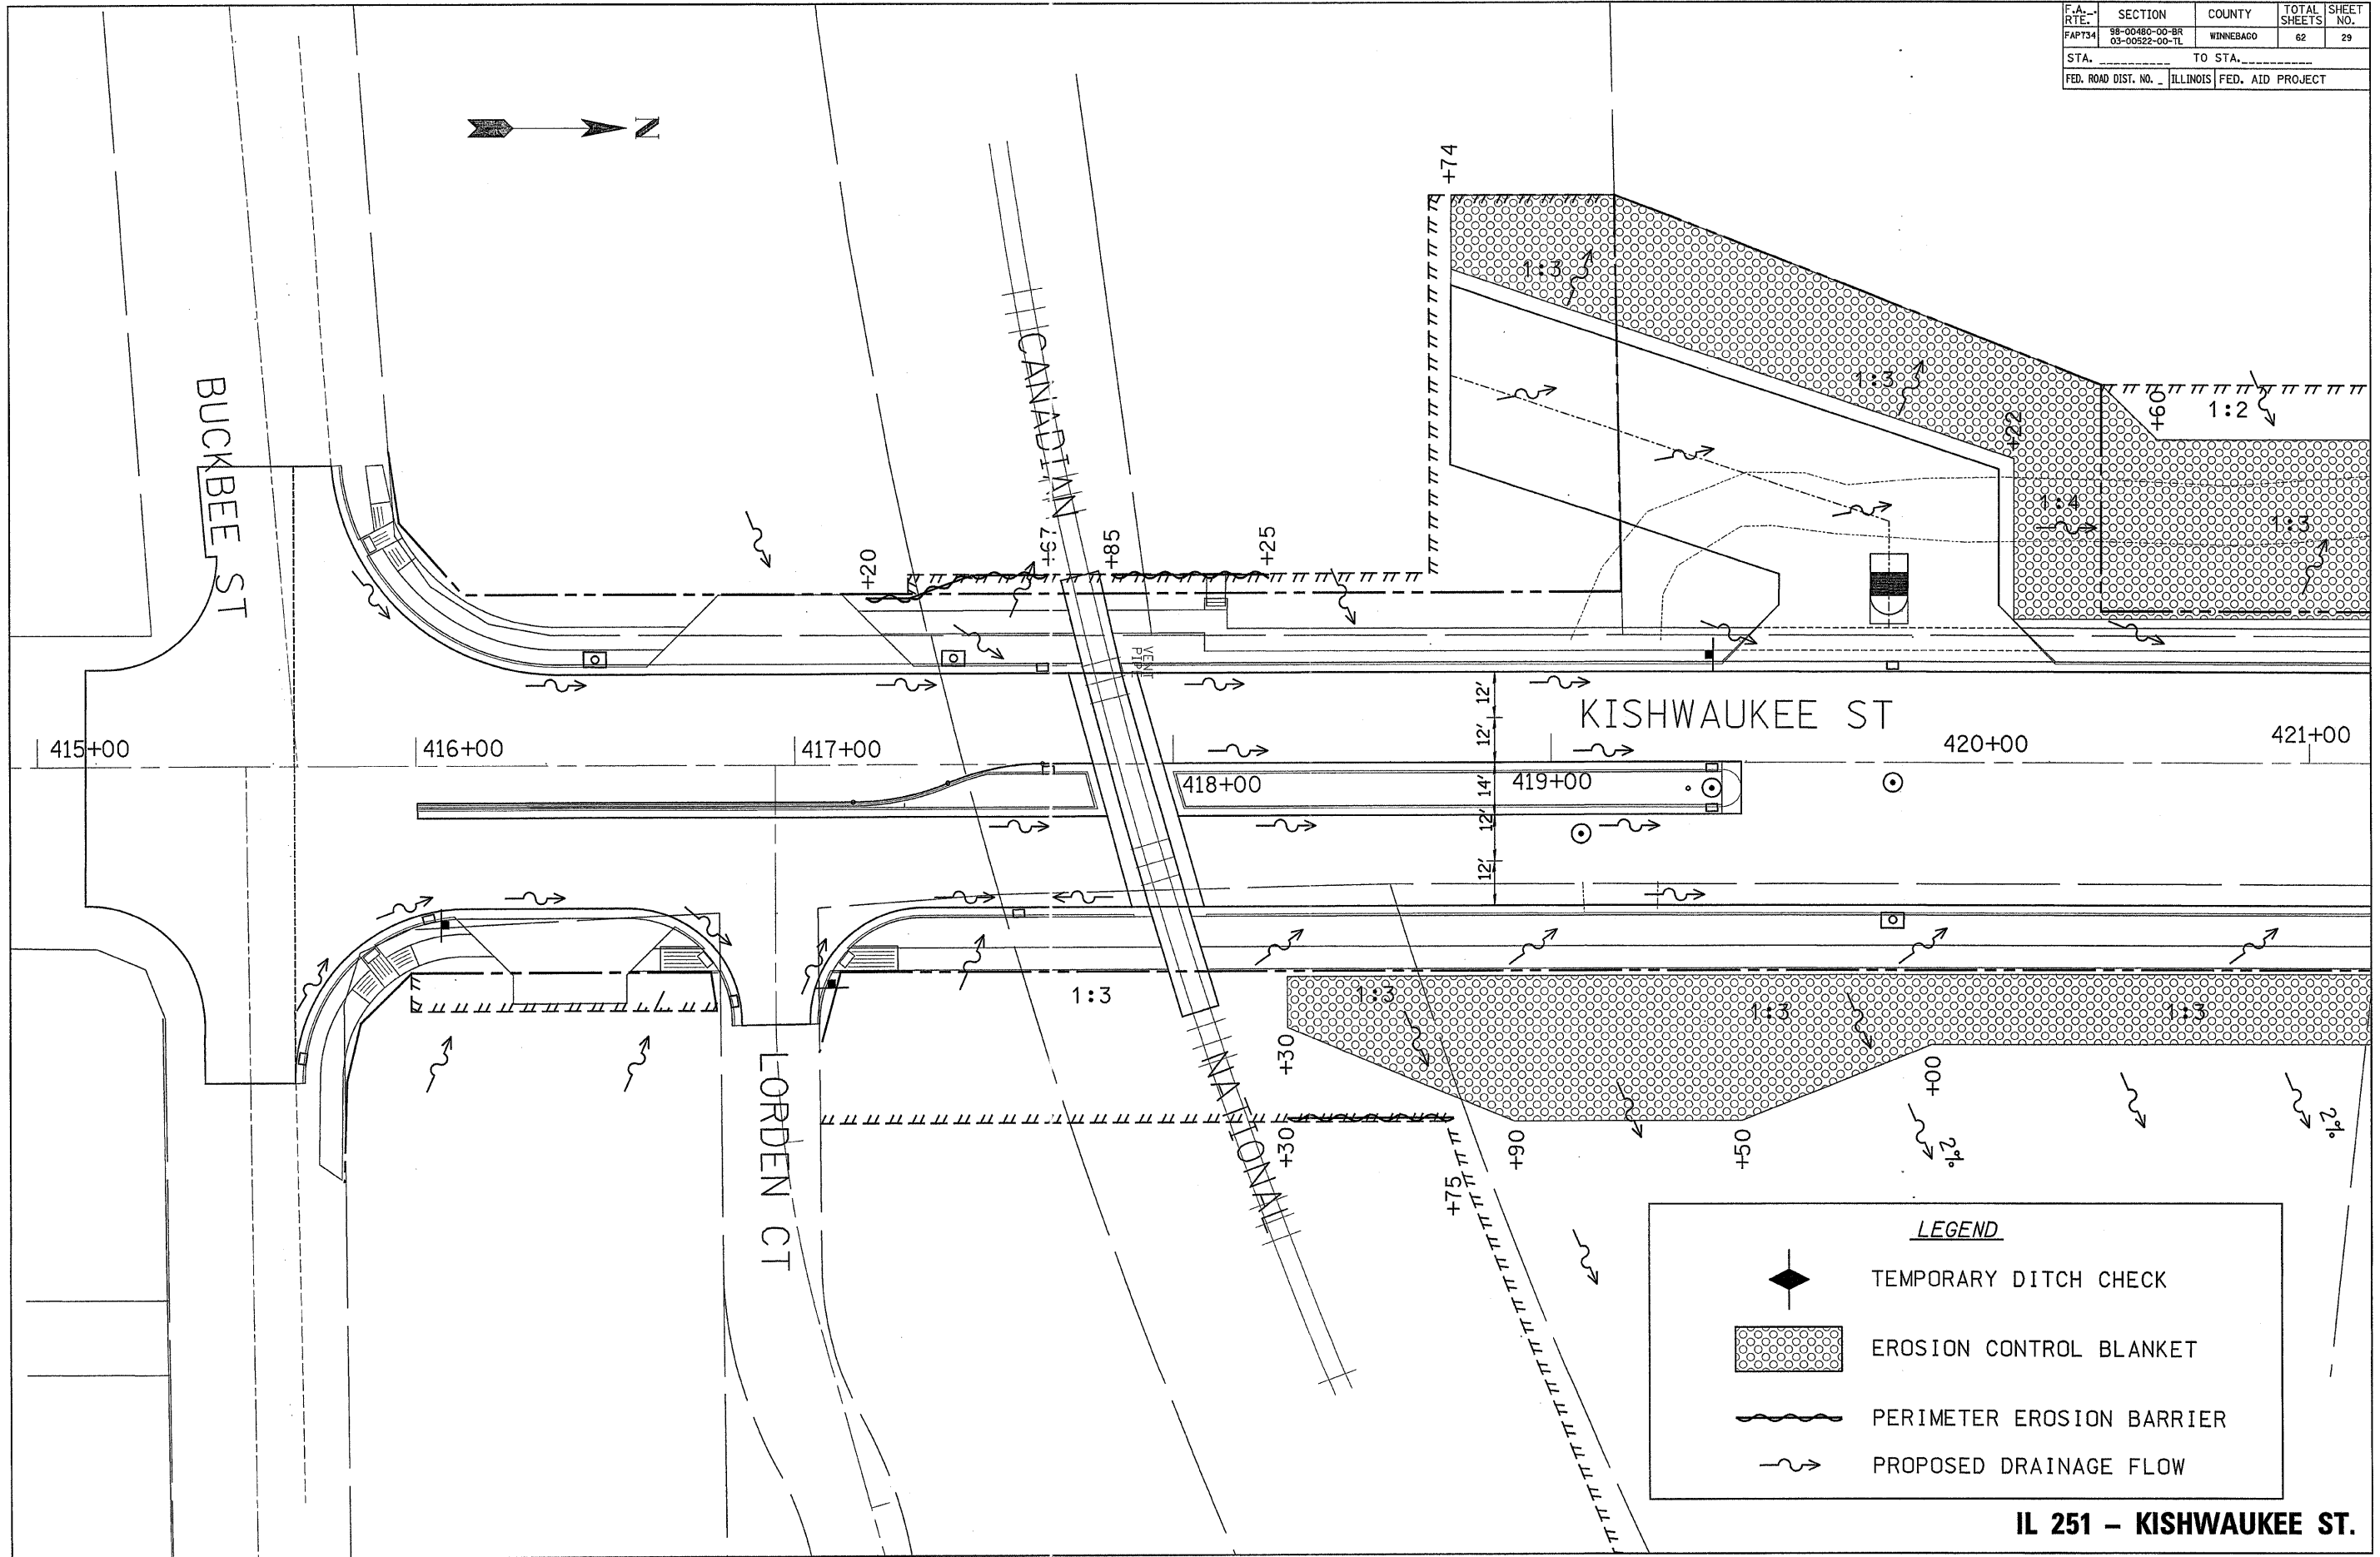

**IL 251 - KISHWAUKEE ST.  
EROSION CONTROL PLAN**