


| | | | | |
|---------------------|----------------------------------|---------------------------|--------------|-----------|
| F.A. RTE. | SECTION | COUNTY | TOTAL SHEETS | SHEET NO. |
| F4P734 | 98-00480-00-BR 03-00522-00-TL | WINNEBAGO | 62 | 40 |
| STA. | | TO STA. | | |
| FED. ROAD DIST. NO. | | ILLINOIS FED. AID PROJECT | | |

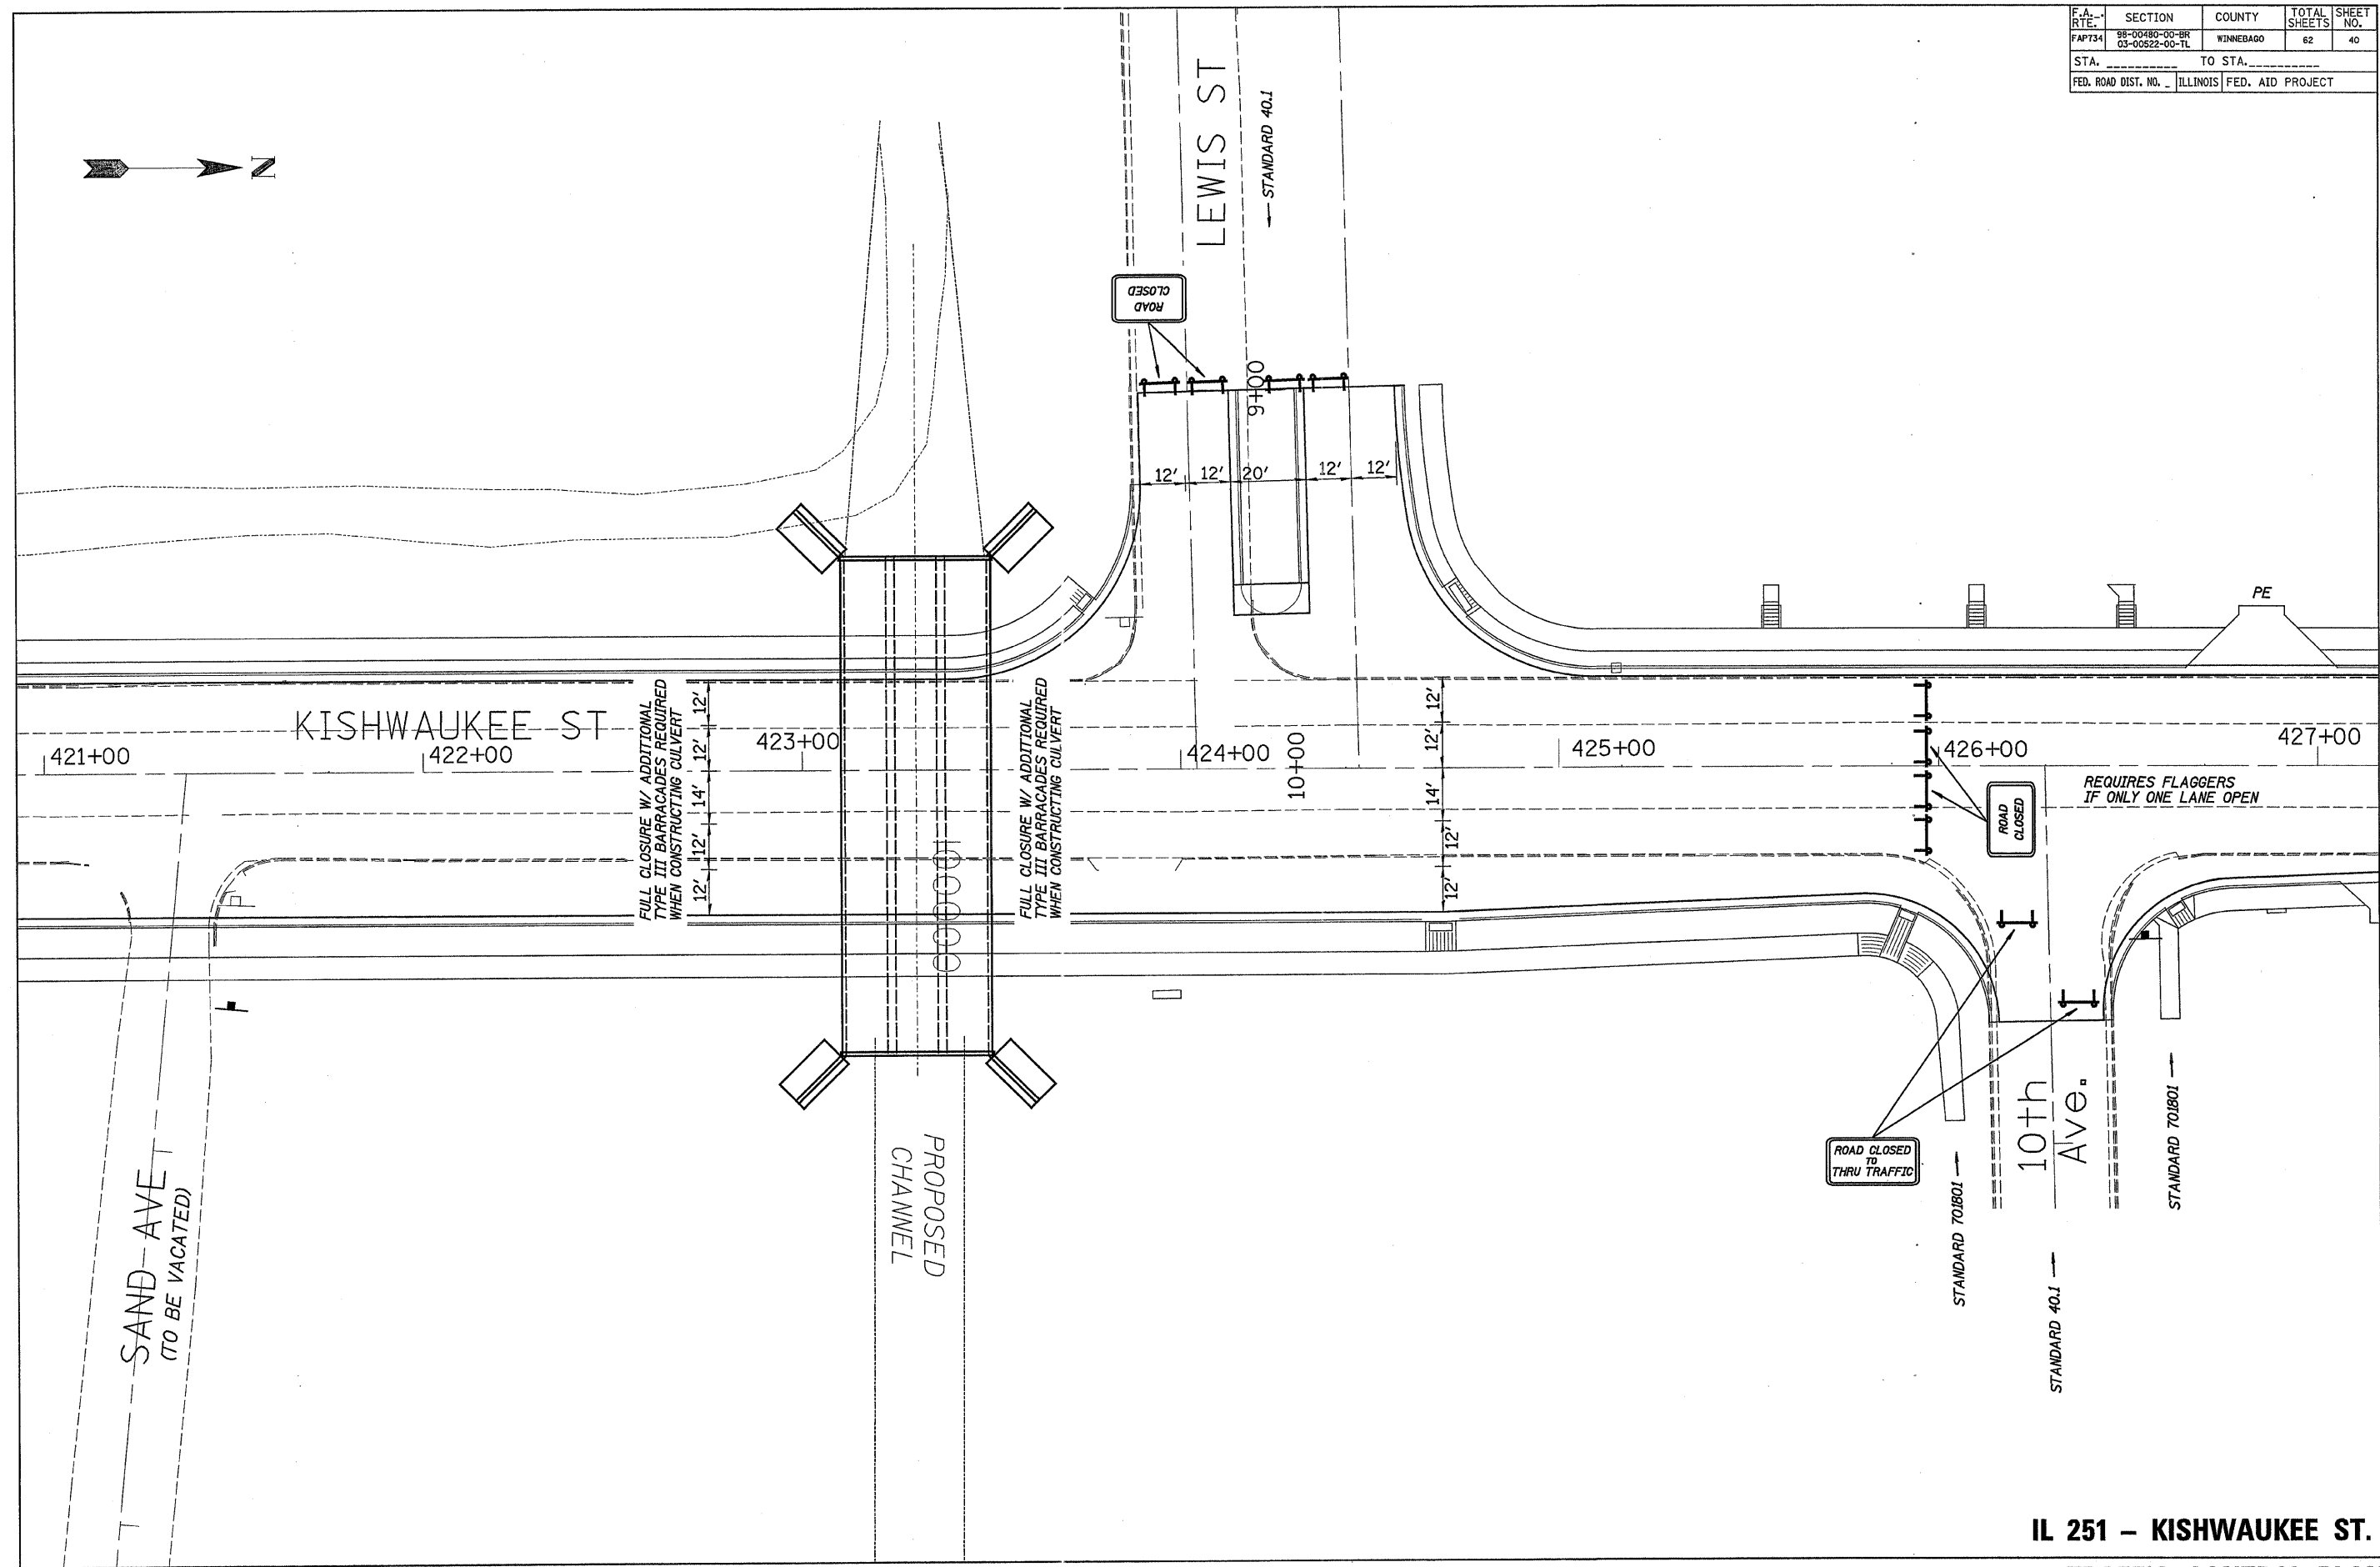

**IL 251 - KISHWAUKEE ST.
TRAFFIC CONTROL PLAN**