


F.A. RTE.	SECTION	COUNTY	TOTAL SHEETS	SHEET NO.
FAP734	98-00480-00-BR 03-00522-00-TL	WINNEBAGO	62	52
STA. _____		TO STA. _____		
FED. ROAD DIST. NO. _____		ILLINOIS FED. AID PROJECT		

FINAL SURVEY	BY _____	DATE _____
NOTE BOOK	NO. _____	
AREAS CHECKED		

ORIGINAL SURVEY	BY _____	DATE _____
NOTE BOOK	NO. _____	
AREAS CHECKED		

PLOT DATE = #DATE#
 PLOT SCALE = #SCALE#
 REFERENCE = #REF#

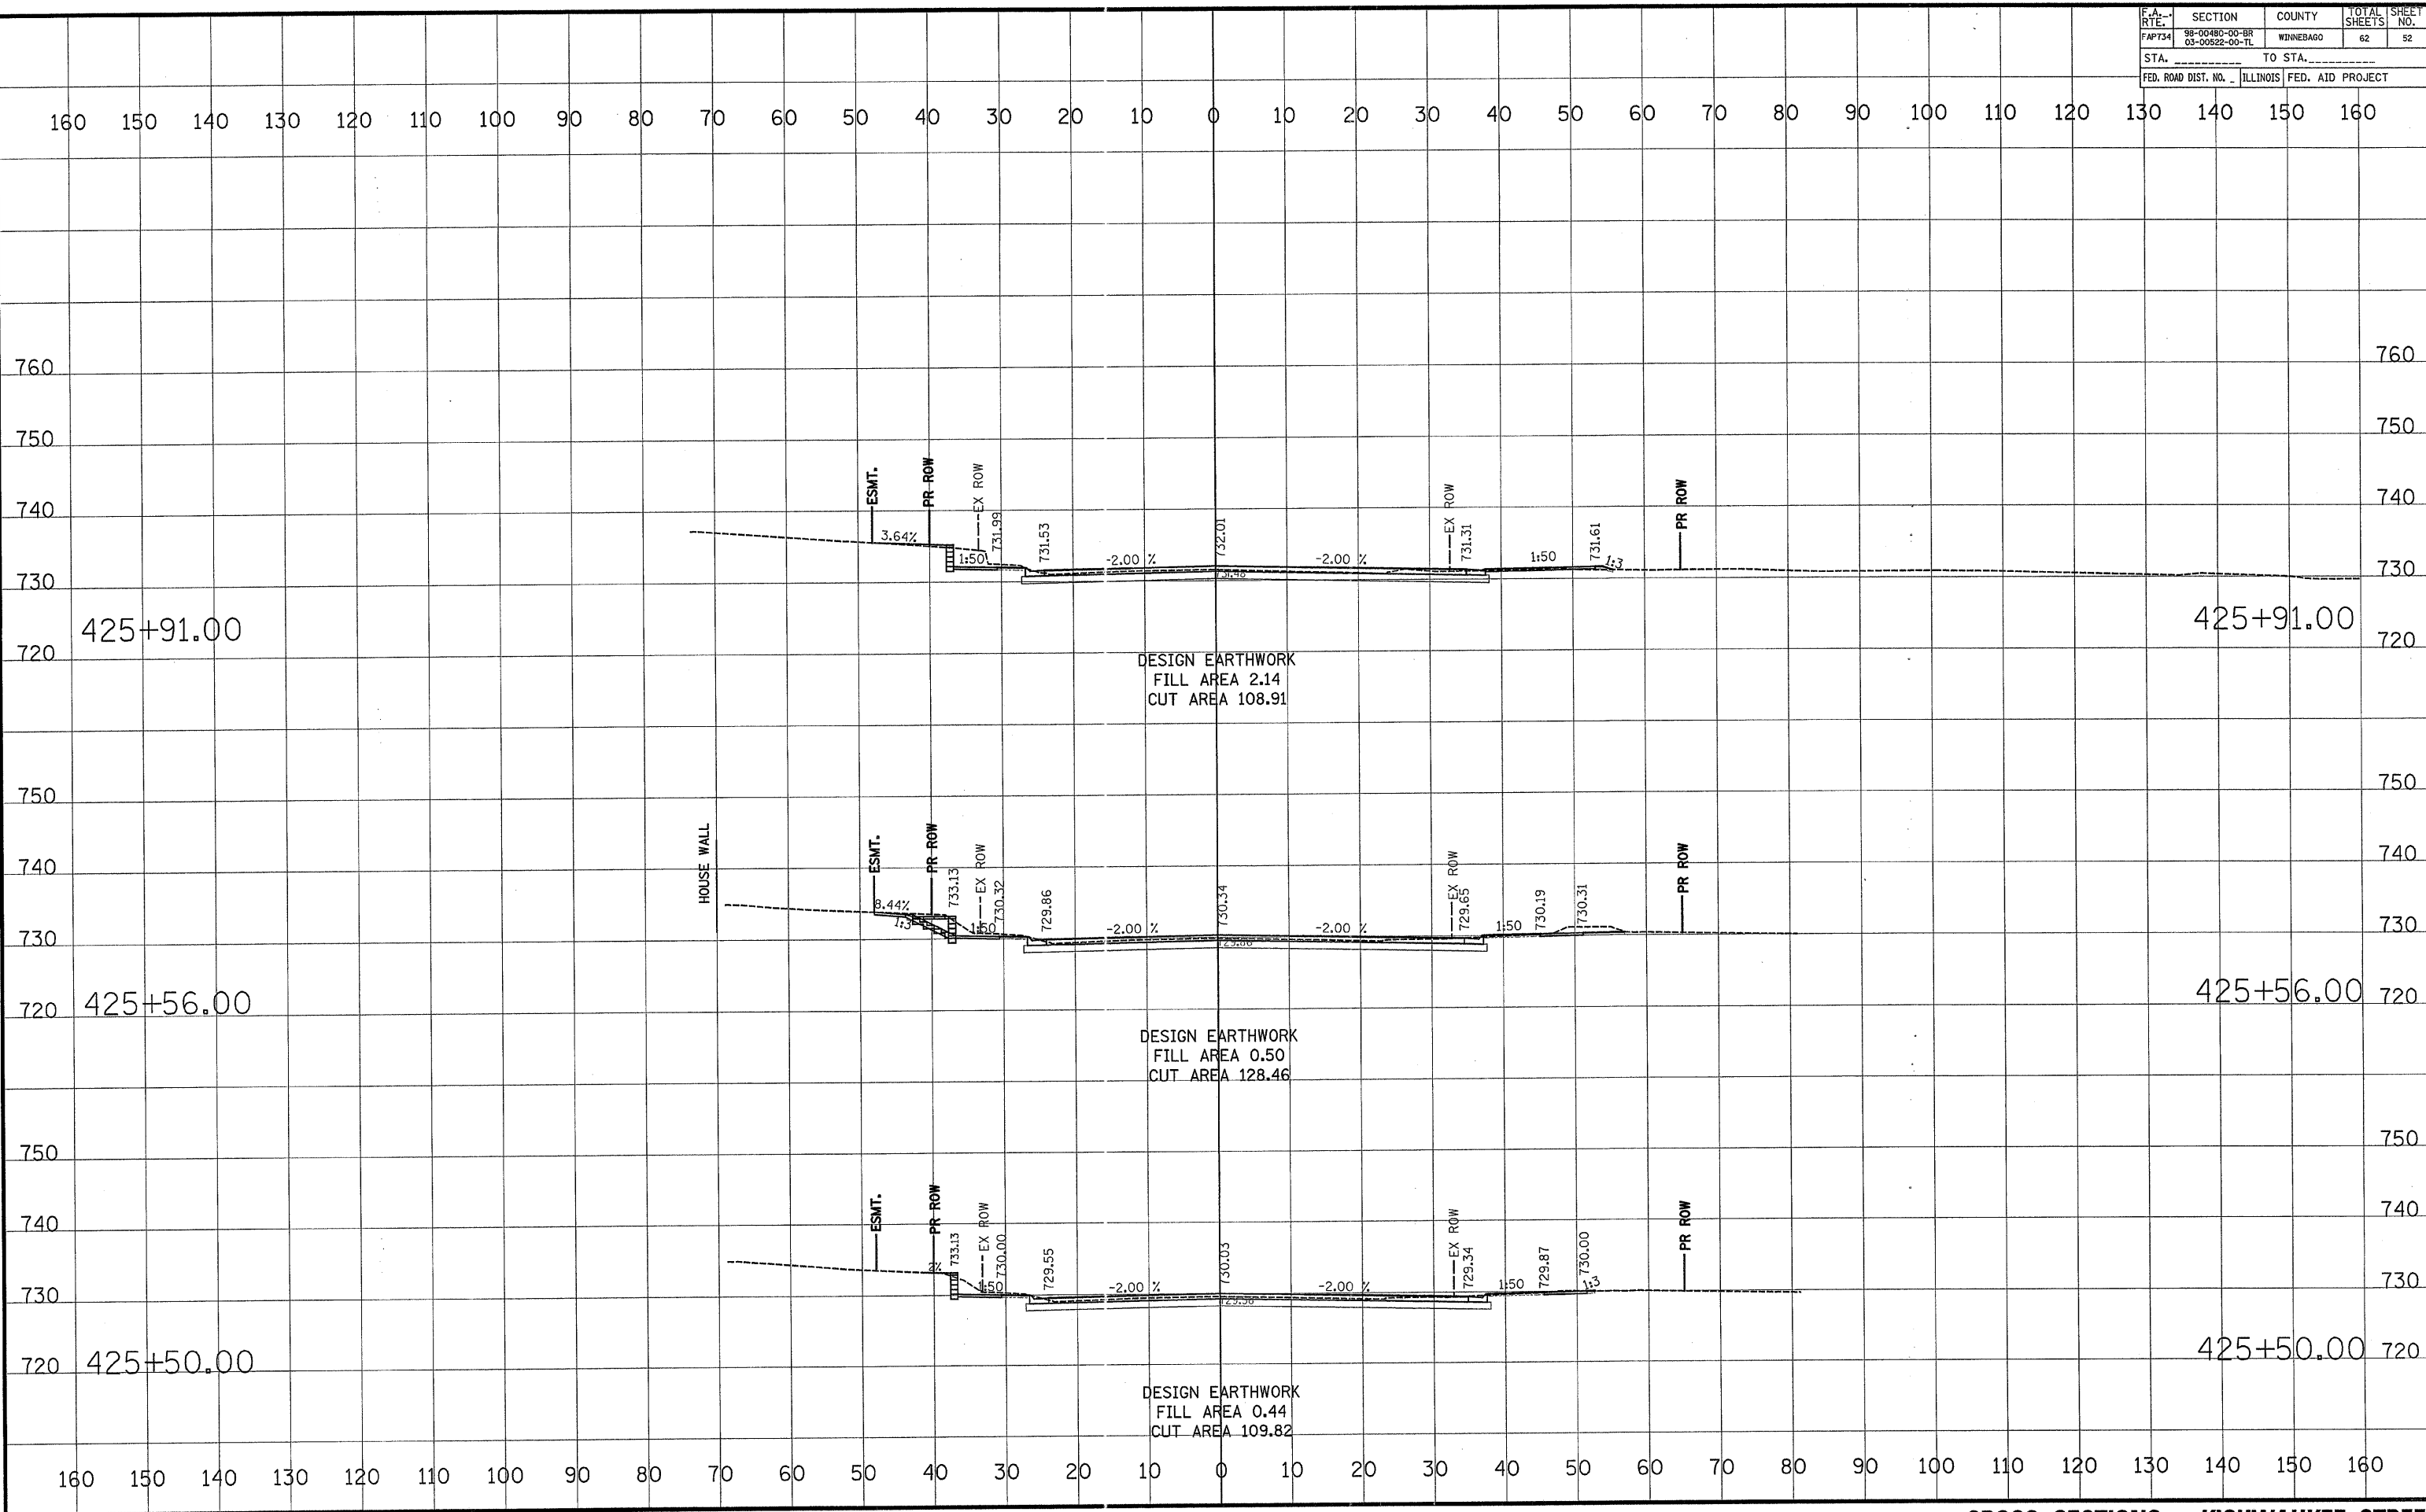

CROSS SECTIONS - KISHWAUKEE STREET