


FAS ROUTE NO	SEC	COUNTY	TOTAL SHEETS	SHEET NO
-	*	DEKALB	30	7
ILLINOIS PROJECT BROS-0037(045)				
* 01-09114-01-BR - CONTRACT NO. 87364				

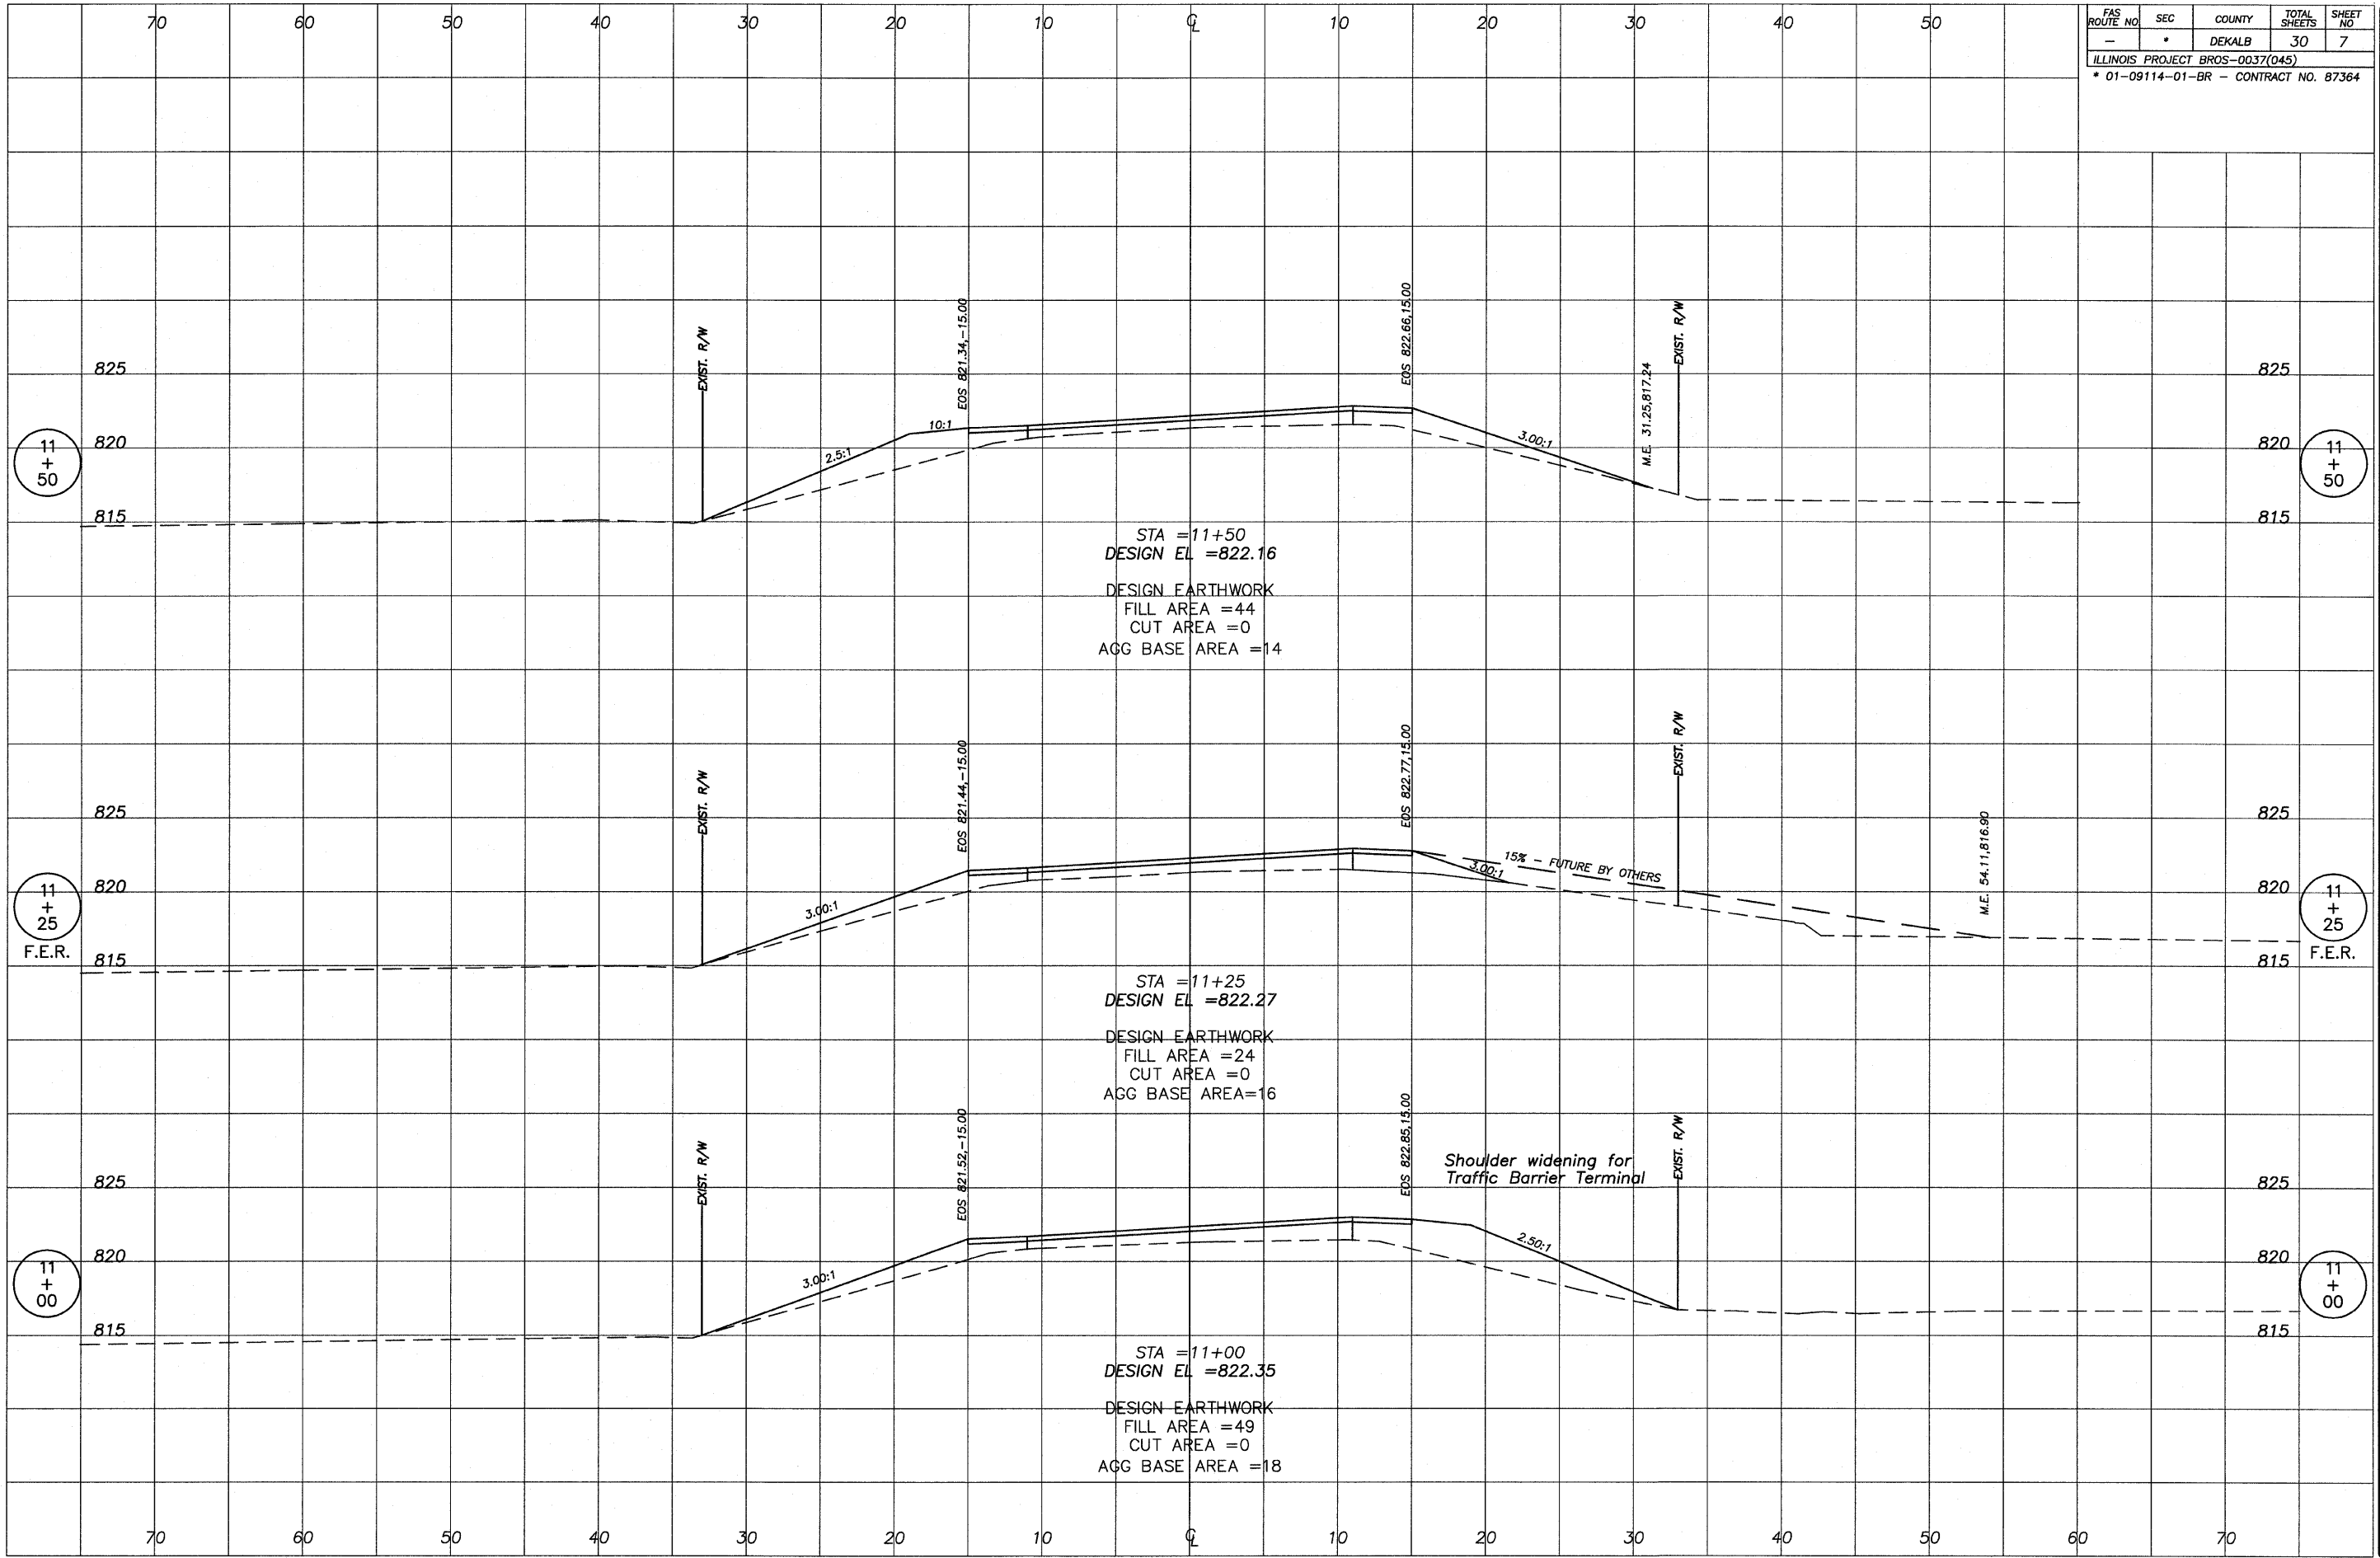

STA = 11+50  
 DESIGN EL = 822.16  
 DESIGN EARTHWORK  
 FILL AREA = 44  
 CUT AREA = 0  
 AGG BASE AREA = 14

STA = 11+25  
 DESIGN EL = 822.27  
 DESIGN EARTHWORK  
 FILL AREA = 24  
 CUT AREA = 0  
 AGG BASE AREA = 16

STA = 11+00  
 DESIGN EL = 822.35  
 DESIGN EARTHWORK  
 FILL AREA = 49  
 CUT AREA = 0  
 AGG BASE AREA = 18

Shoulder widening for  
 Traffic Barrier Terminal

15% - FUTURE BY OTHERS

11  
+  
50

11  
+  
50

11  
+  
25  
F.E.R.

11  
+  
25  
F.E.R.

11  
+  
00

11  
+  
00

688 TIMBER CREEK ROAD - P.O. BOX 485 - DIXON, IL 61021 - 815-288-2261  
 28 E. MARION - SUITE 3 - PRINCETON, IL 61366 - 815-879-4731  
 1778 WEST STATE ST. - SYCAMORE, IL 60178 - 815-895-5008  
 804 FREEDOM RD. - STEELING, IL 61081 - 815-626-4428  
 E-MAIL: info@wendlerengineering.com

**WENDLER ENGINEERING SERVICES, INC.**  
 Structural & Civil Engineers-Land Surveying-Environmental Services  
 Illinois Professional Design Firm No. 184-000848

**WME**  
 1968 - 2007  
 AFTER  
**39**  
 YEARS,  
 WE'RE STILL  
 "Turning Ideas...  
 Into Reality!"