


F.A.S. RTE.	SECTION	COUNTY	TOTAL SHEETS	SHEET NO.
145B	03-00125-01-GE	FULTON	48	29
STA. 43+50.00		TO STA. 44+50.00		
FED. ROAD DIST. NO.	ILLINOIS	FED. AID PROJECT		

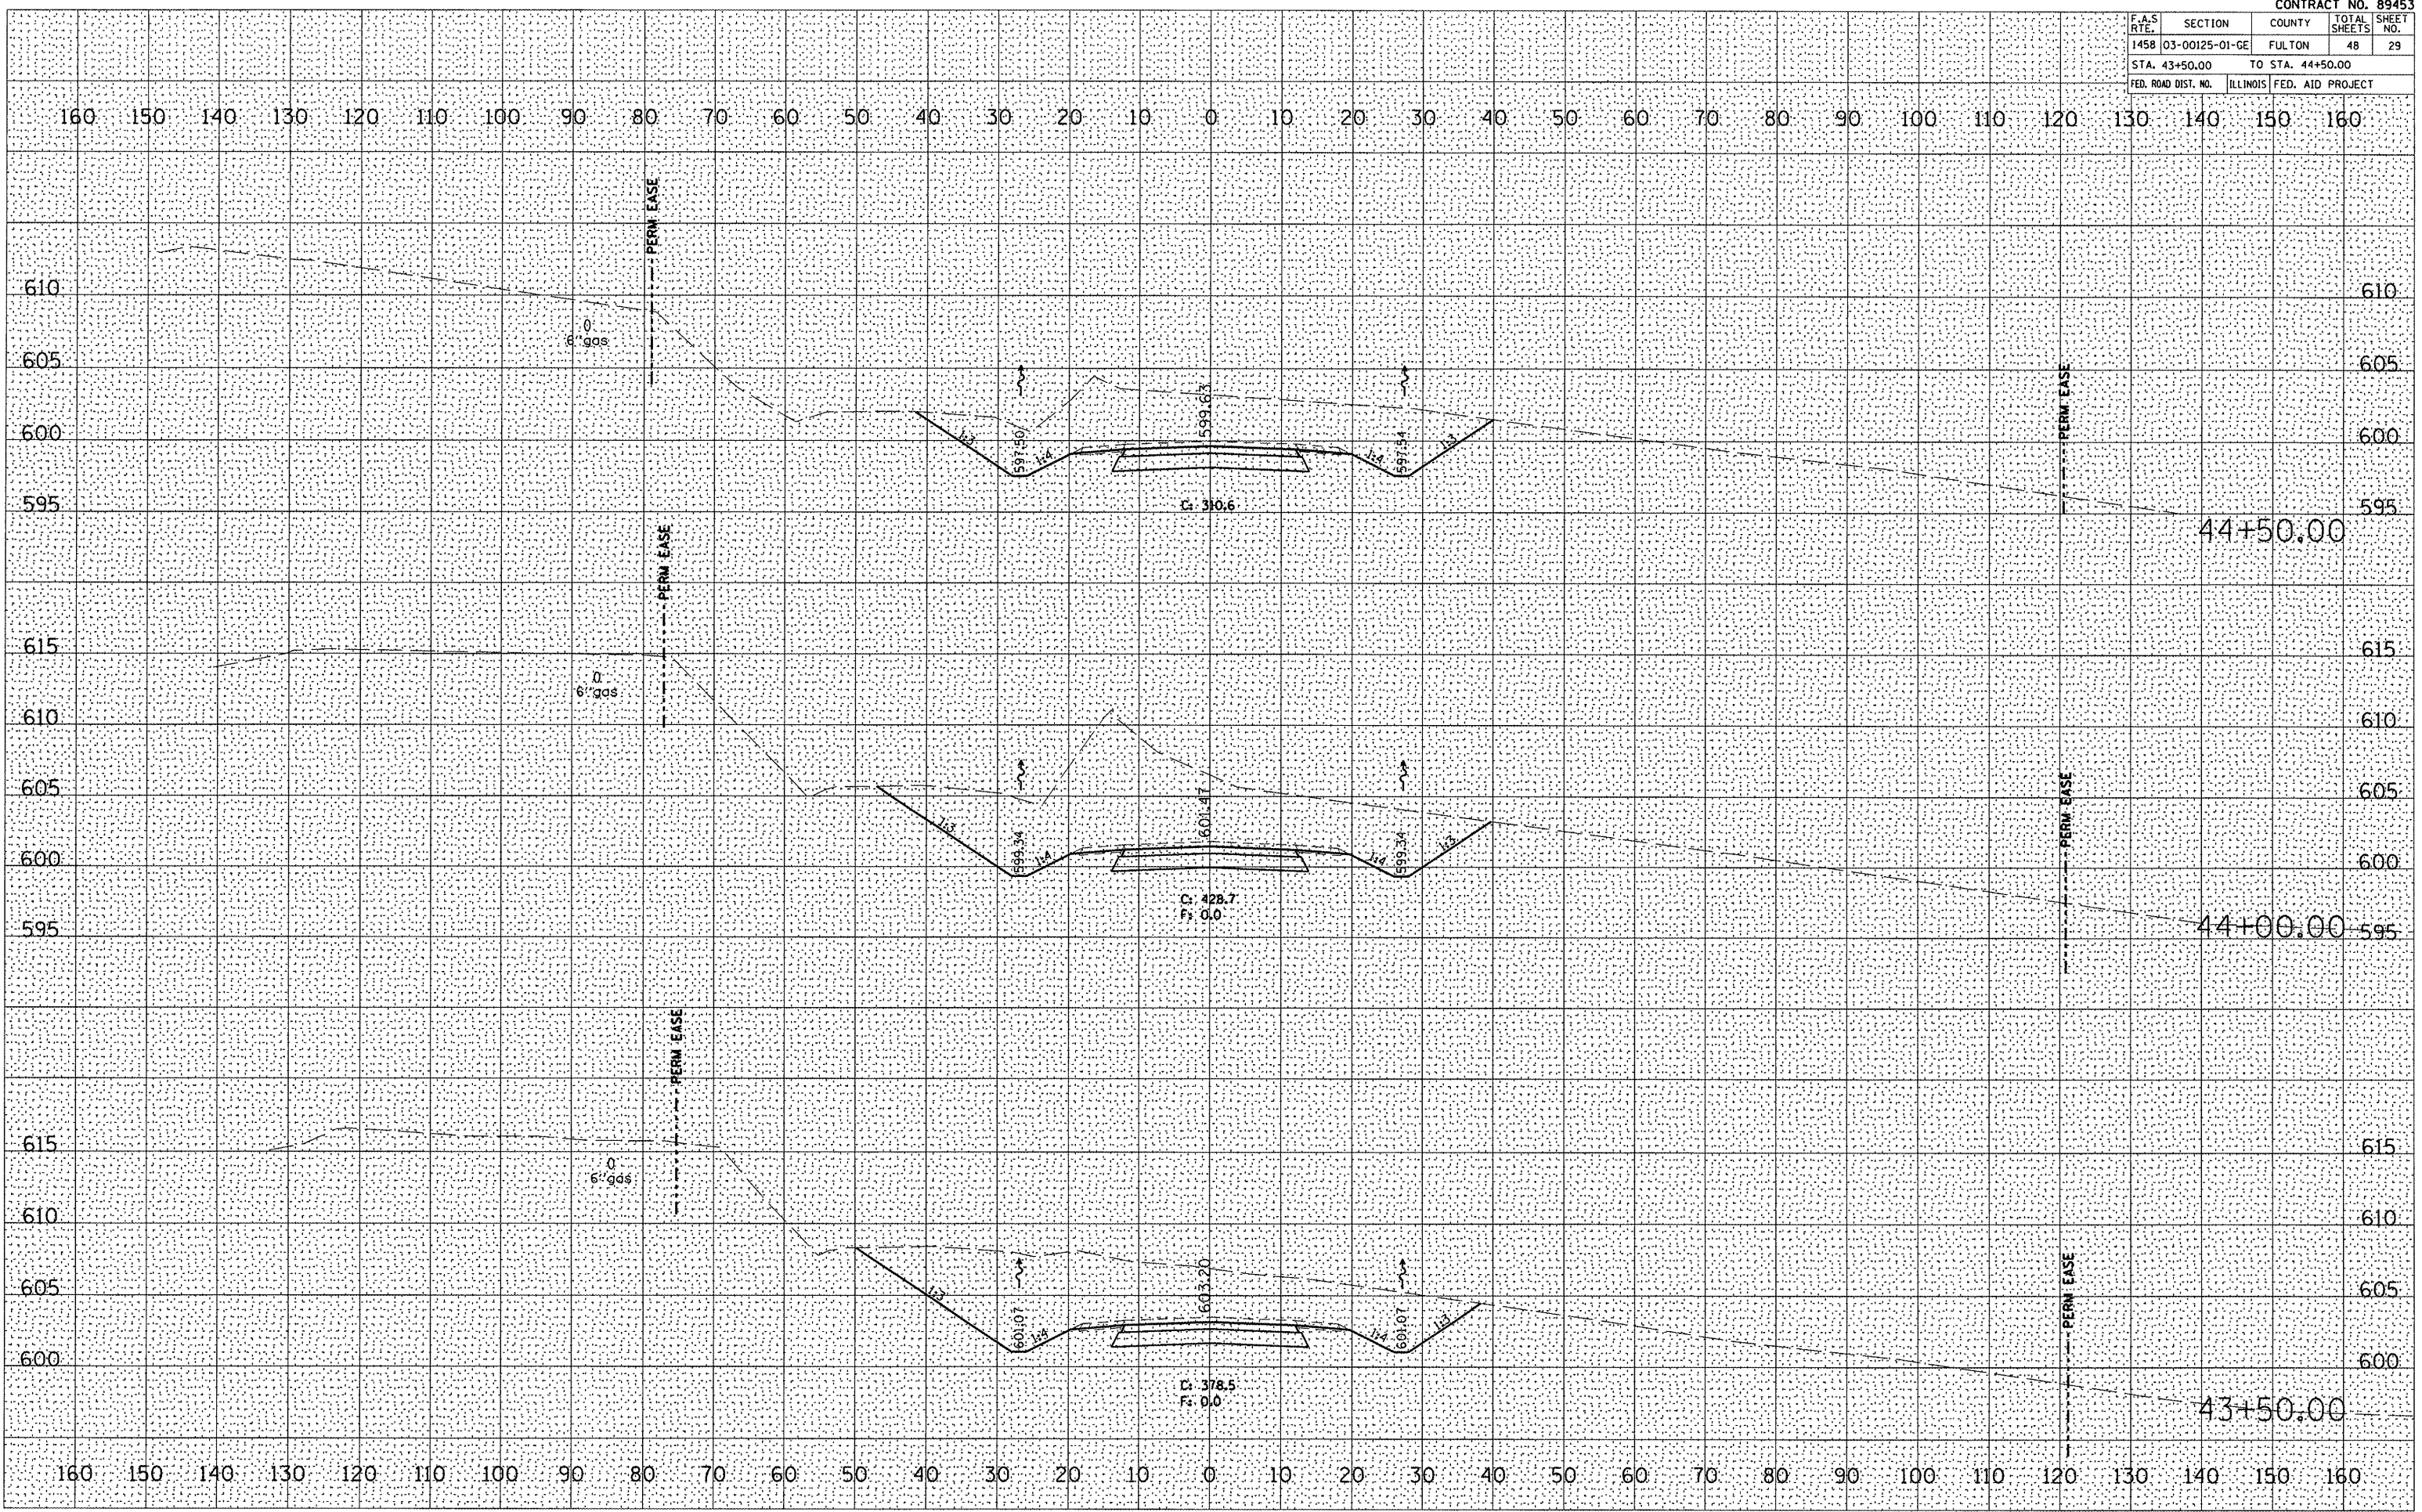

DATE _____
BY _____
SUPERVISED _____
FINAL SURVEY _____
NOTE BOOK _____
NO. _____
TEMPLATE _____
AREAS CHECKED _____

DATE _____
BY _____
SUPERVISED _____
ORIGINAL SURVEY _____
NOTE BOOK _____
NO. _____
TEMPLATE _____
AREAS CHECKED _____

DATE _____
FILE NAME = #FILES
PLOT SCALE = #SCALE#