


| F.A.S. RTE.         | SECTION        | COUNTY                    | TOTAL SHEETS | SHEET NO. |
|---------------------|----------------|---------------------------|--------------|-----------|
| 1458                | 03-00125-01-0E | FULTON                    | 48           | 36        |
| STA. 50+60.00       |                | TO STA. 51+00.00          |              |           |
| FED. ROAD DIST. NO. |                | ILLINOIS FED. AID PROJECT |              |           |

|              |  |
|--------------|--|
| DATE         |  |
| BY           |  |
| FINAL SURVEY |  |
| NOTED        |  |
| PLANNED      |  |
| APPROVED     |  |

|                 |  |
|-----------------|--|
| DATE            |  |
| BY              |  |
| ORIGINAL SURVEY |  |
| NOTED           |  |
| PLANNED         |  |
| APPROVED        |  |

PLOT DATE: 04/20/03  
 PLOT SCALE: 1"=40'  
 PLOT SCALE: 1"=40'

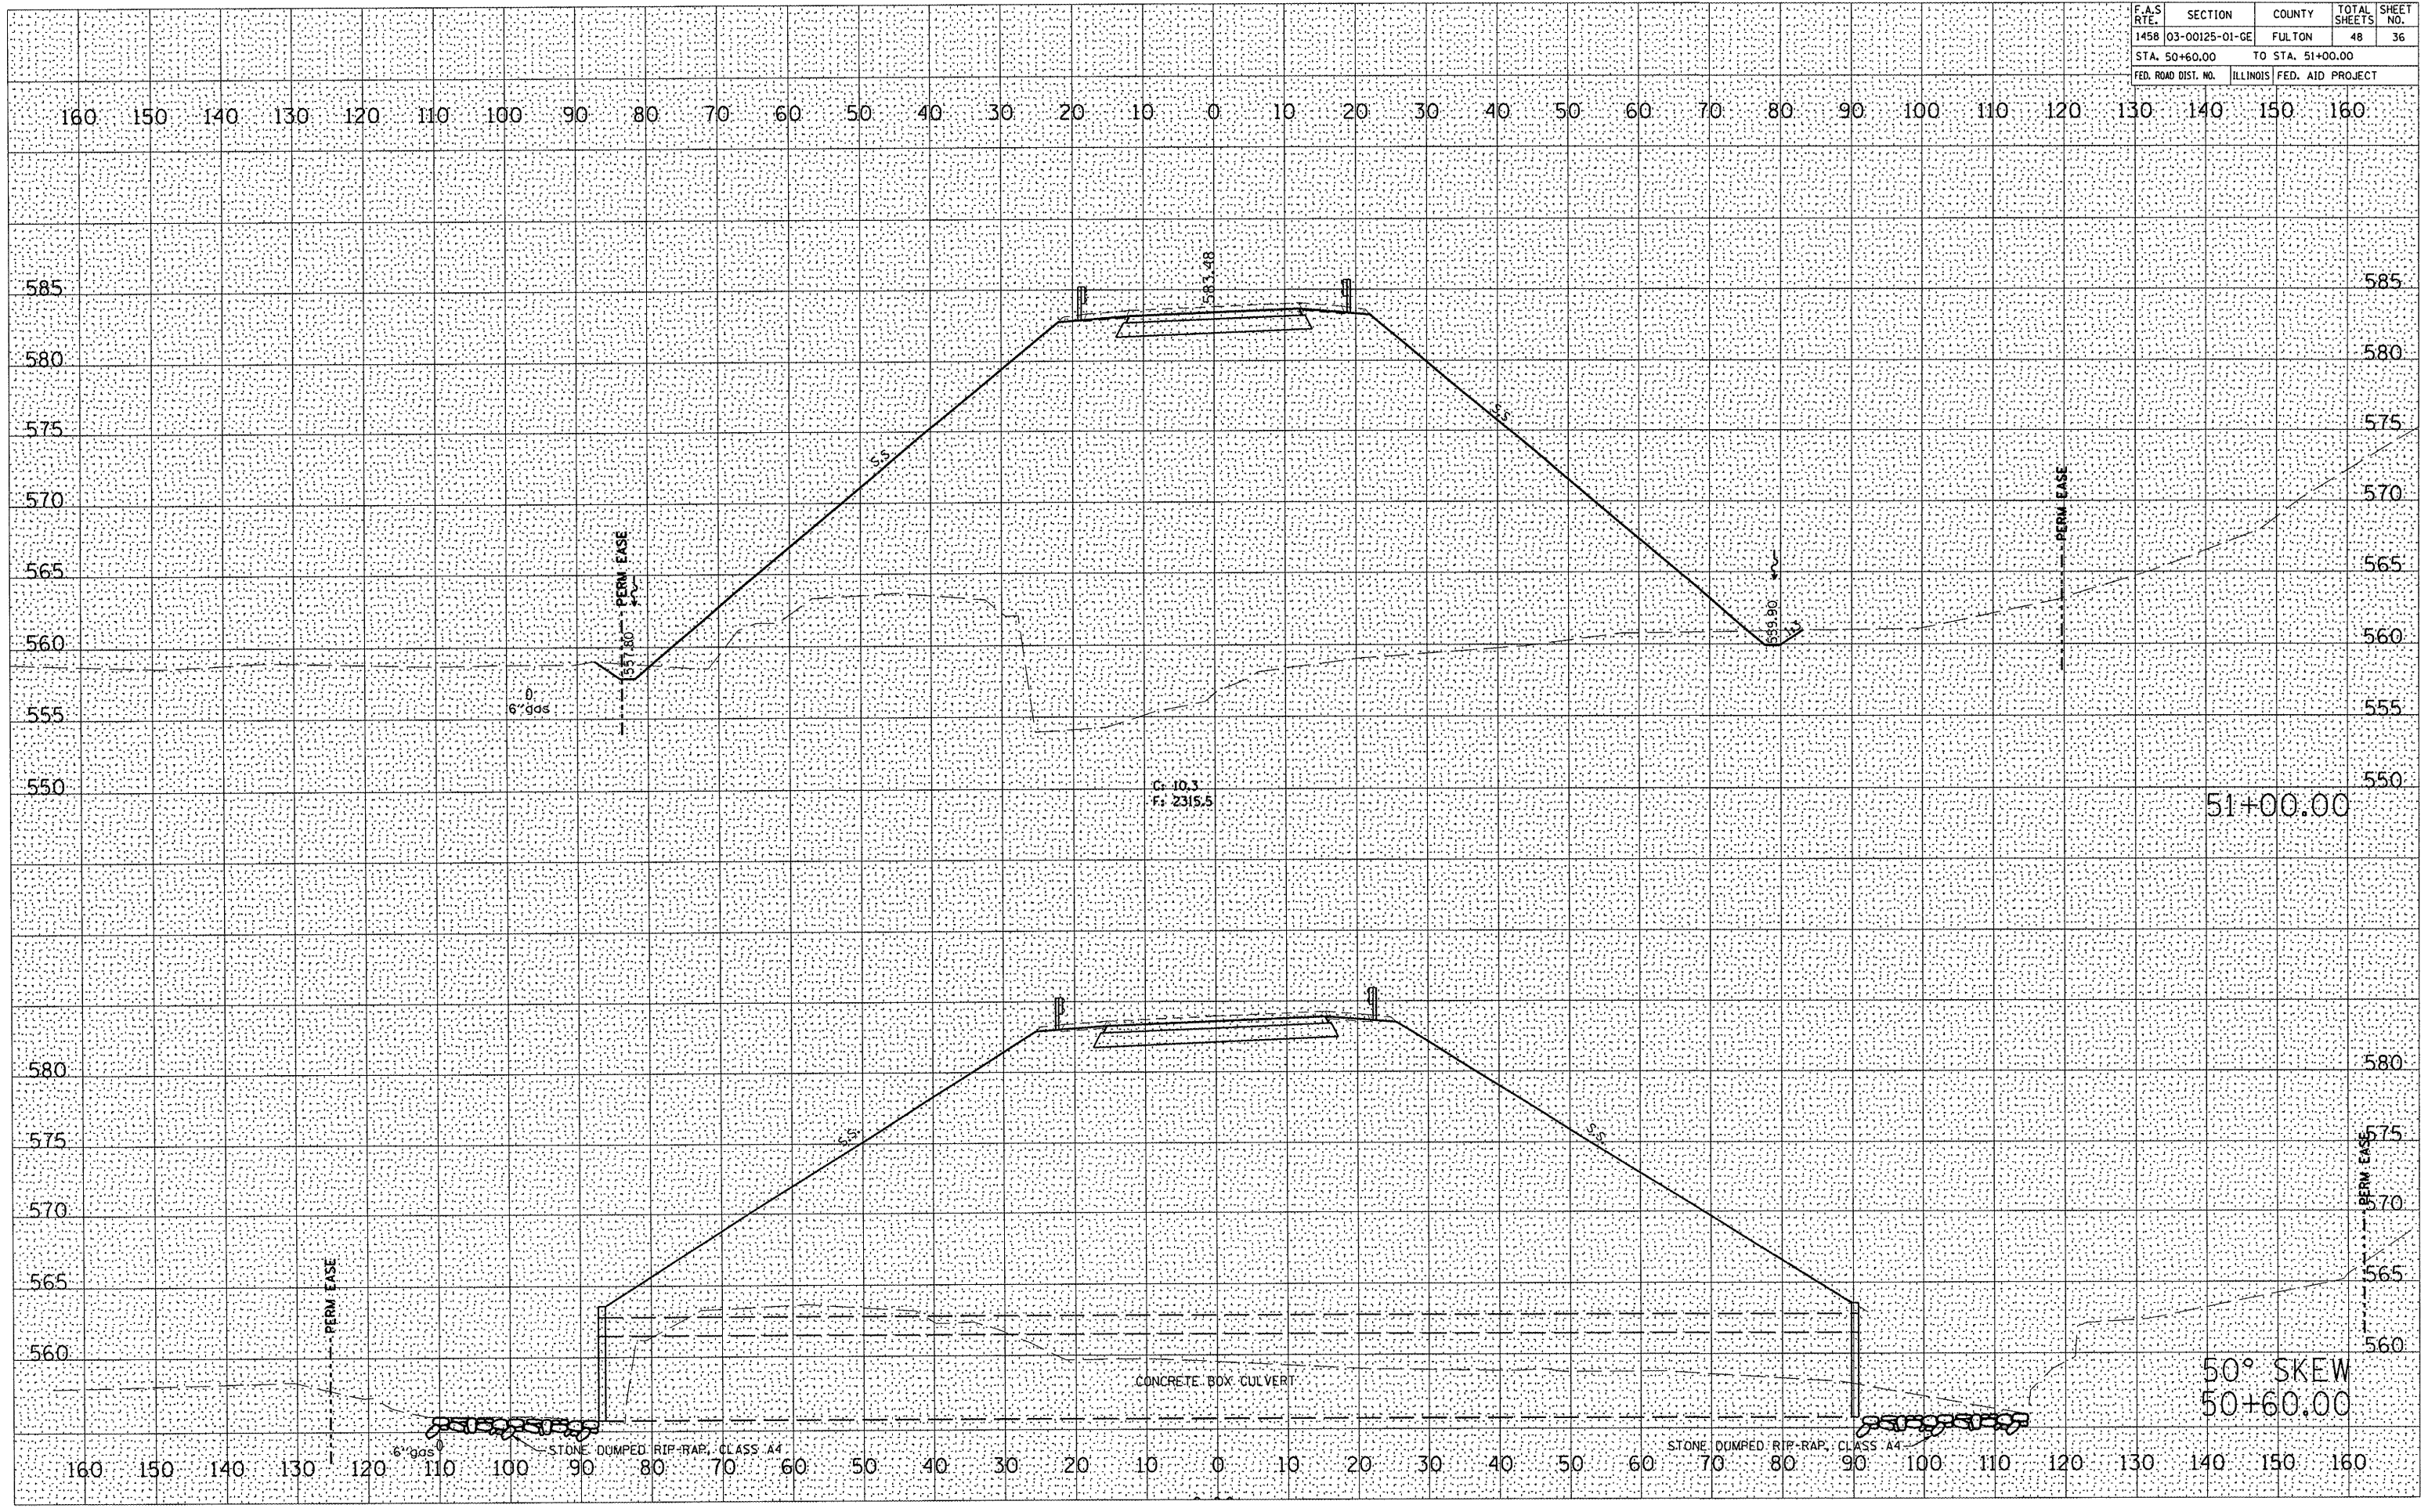

51+00.00

50° SKEW  
 50+60.00

CONCRETE BOX CULVERT

STONE DUMPED RIP-RAP, CLASS A4

STONE DUMPED RIP-RAP, CLASS A4

G: 10.3  
 F: 2315.5

0' 6" gas

0' 6" gas

PERM EASE

PERM EASE

PERM EASE

PERM EASE