


F.A.S. RTE.	SECTION	COUNTY	TOTAL SHEETS	SHEET NO.
1458	03-00125-01-GE	FULTON	48	48
STA. 68+50.00		TO STA. 70+50.00		
FED. ROAD DIST. NO.	ILLINOIS	FED. AID PROJECT		

160 150 140 130 120 110 100 90 80 70 60 50 40 30 20 10 0 10 20 30 40 50 60 70 80 90 100 110 120 130 140 150 160

GRADING ENDS STA. 70+97.16

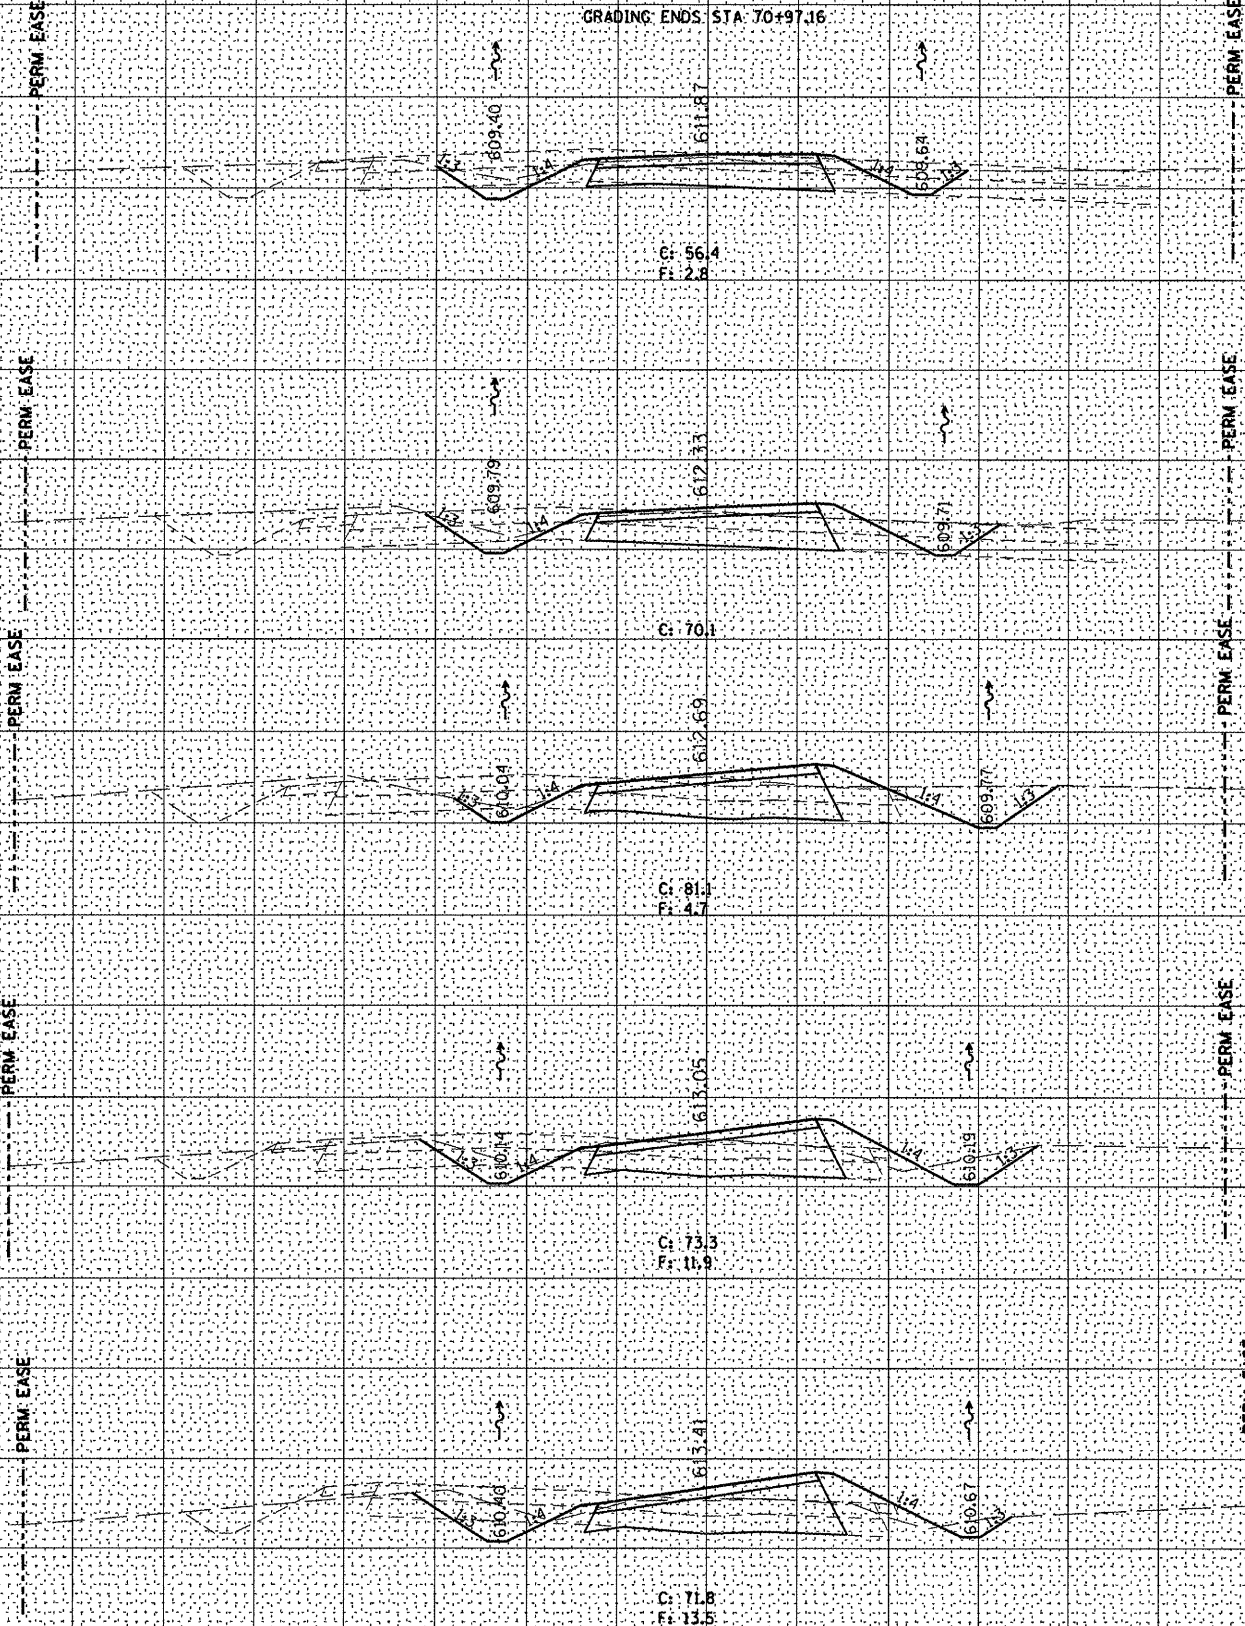

70+50.00₆₁₀

70+00.00₆₁₀

69+50.00₆₁₀

69+00.00₆₁₀

68+50.00₆₁₀

160 150 140 130 120 110 100 90 80 70 60 50 40 30 20 10 0 10 20 30 40 50 60 70 80 90 100 110 120 130 140 150 160

DATE _____ BY _____
FINAL SURVEY _____
NOTE BOOK _____
NO. _____
CORRECTED _____
PLOTTED _____
TEMPLATE _____
AREAS CHECKED _____

DATE _____ BY _____
ORIGINAL SURVEY _____
NOTE BOOK _____
NO. _____
CORRECTED _____
PLOTTED _____
TEMPLATE _____
AREAS CHECKED _____

PLOT DATE = #DATE#
FILE NAME = #FILE#
PLOT SCALE = #SCALE#