
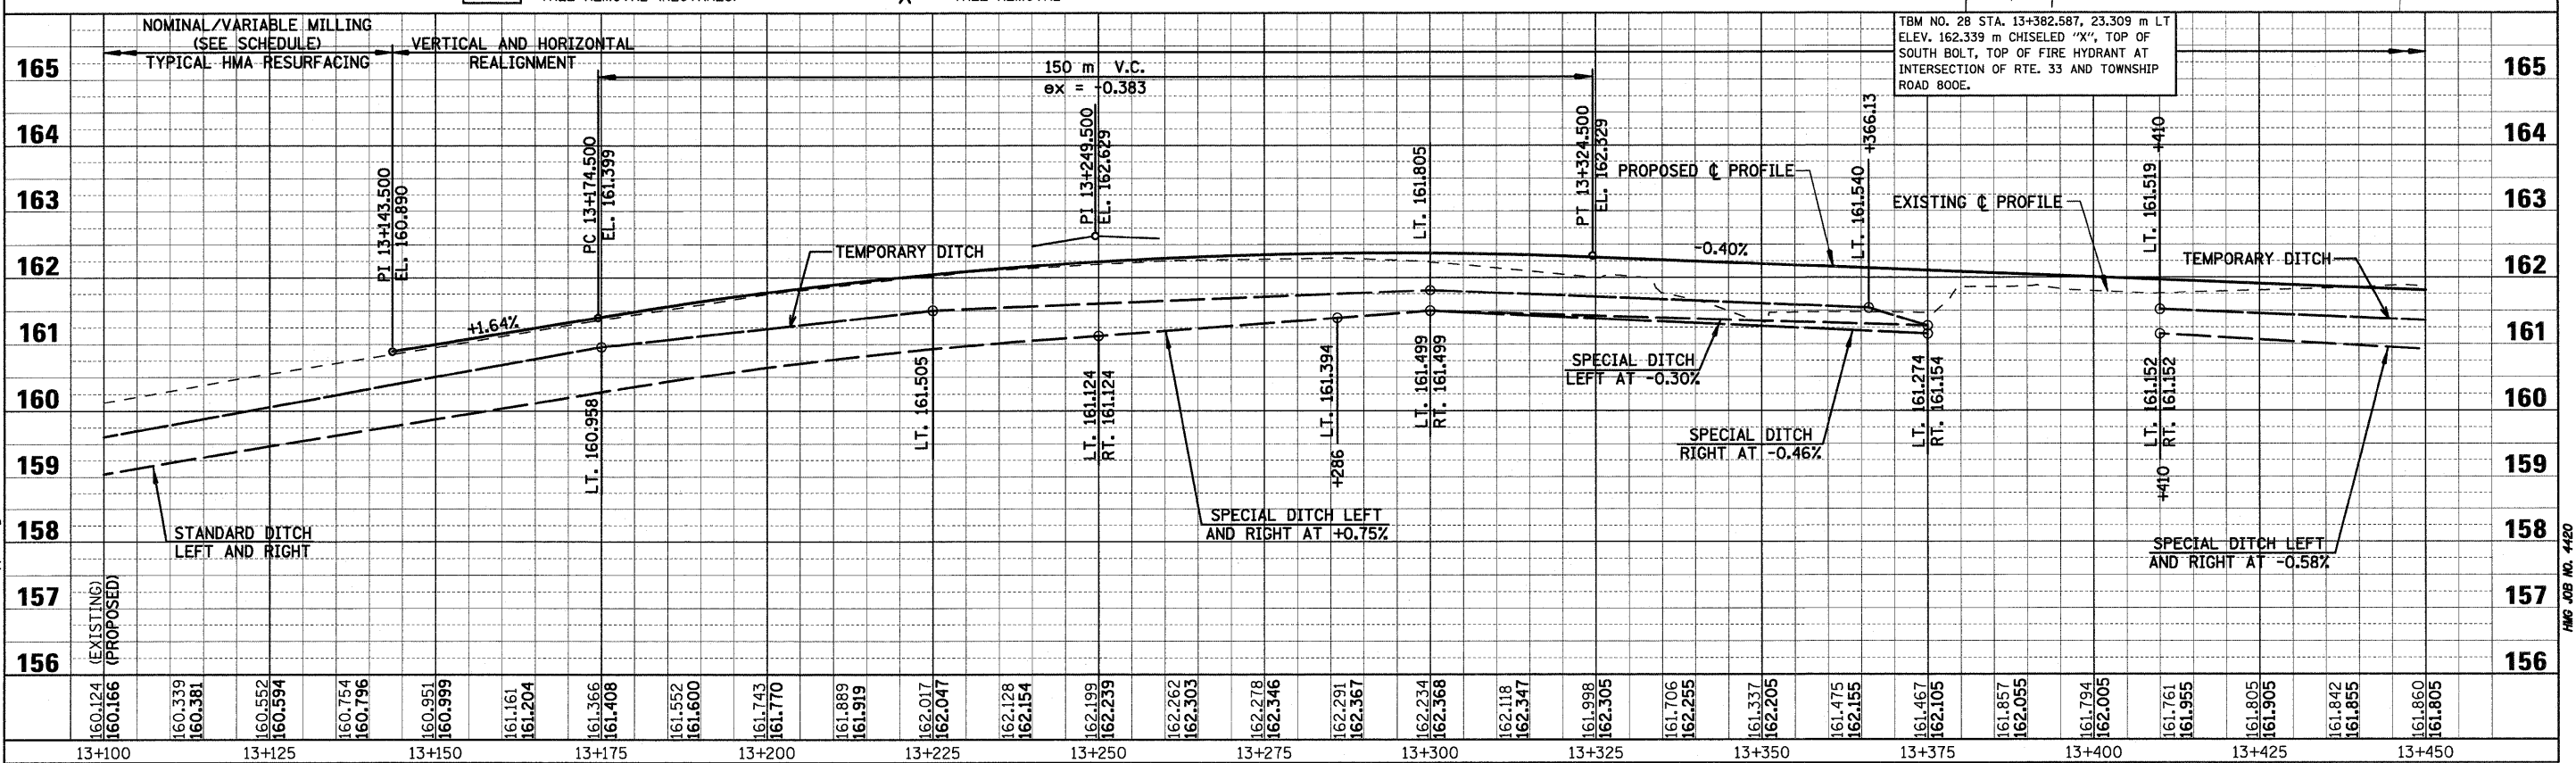


F.A.P. RTE.	SECTION	COUNTY	TOTAL SHEETS	SHEET NO.
781	1YRS, 2ZRS-1	CRAWFORD	378	99
STA. 13+100		TO STA. 13+450		
FED. ROAD DIST. NO.		ILLINOIS	FED. AID PROJECT	

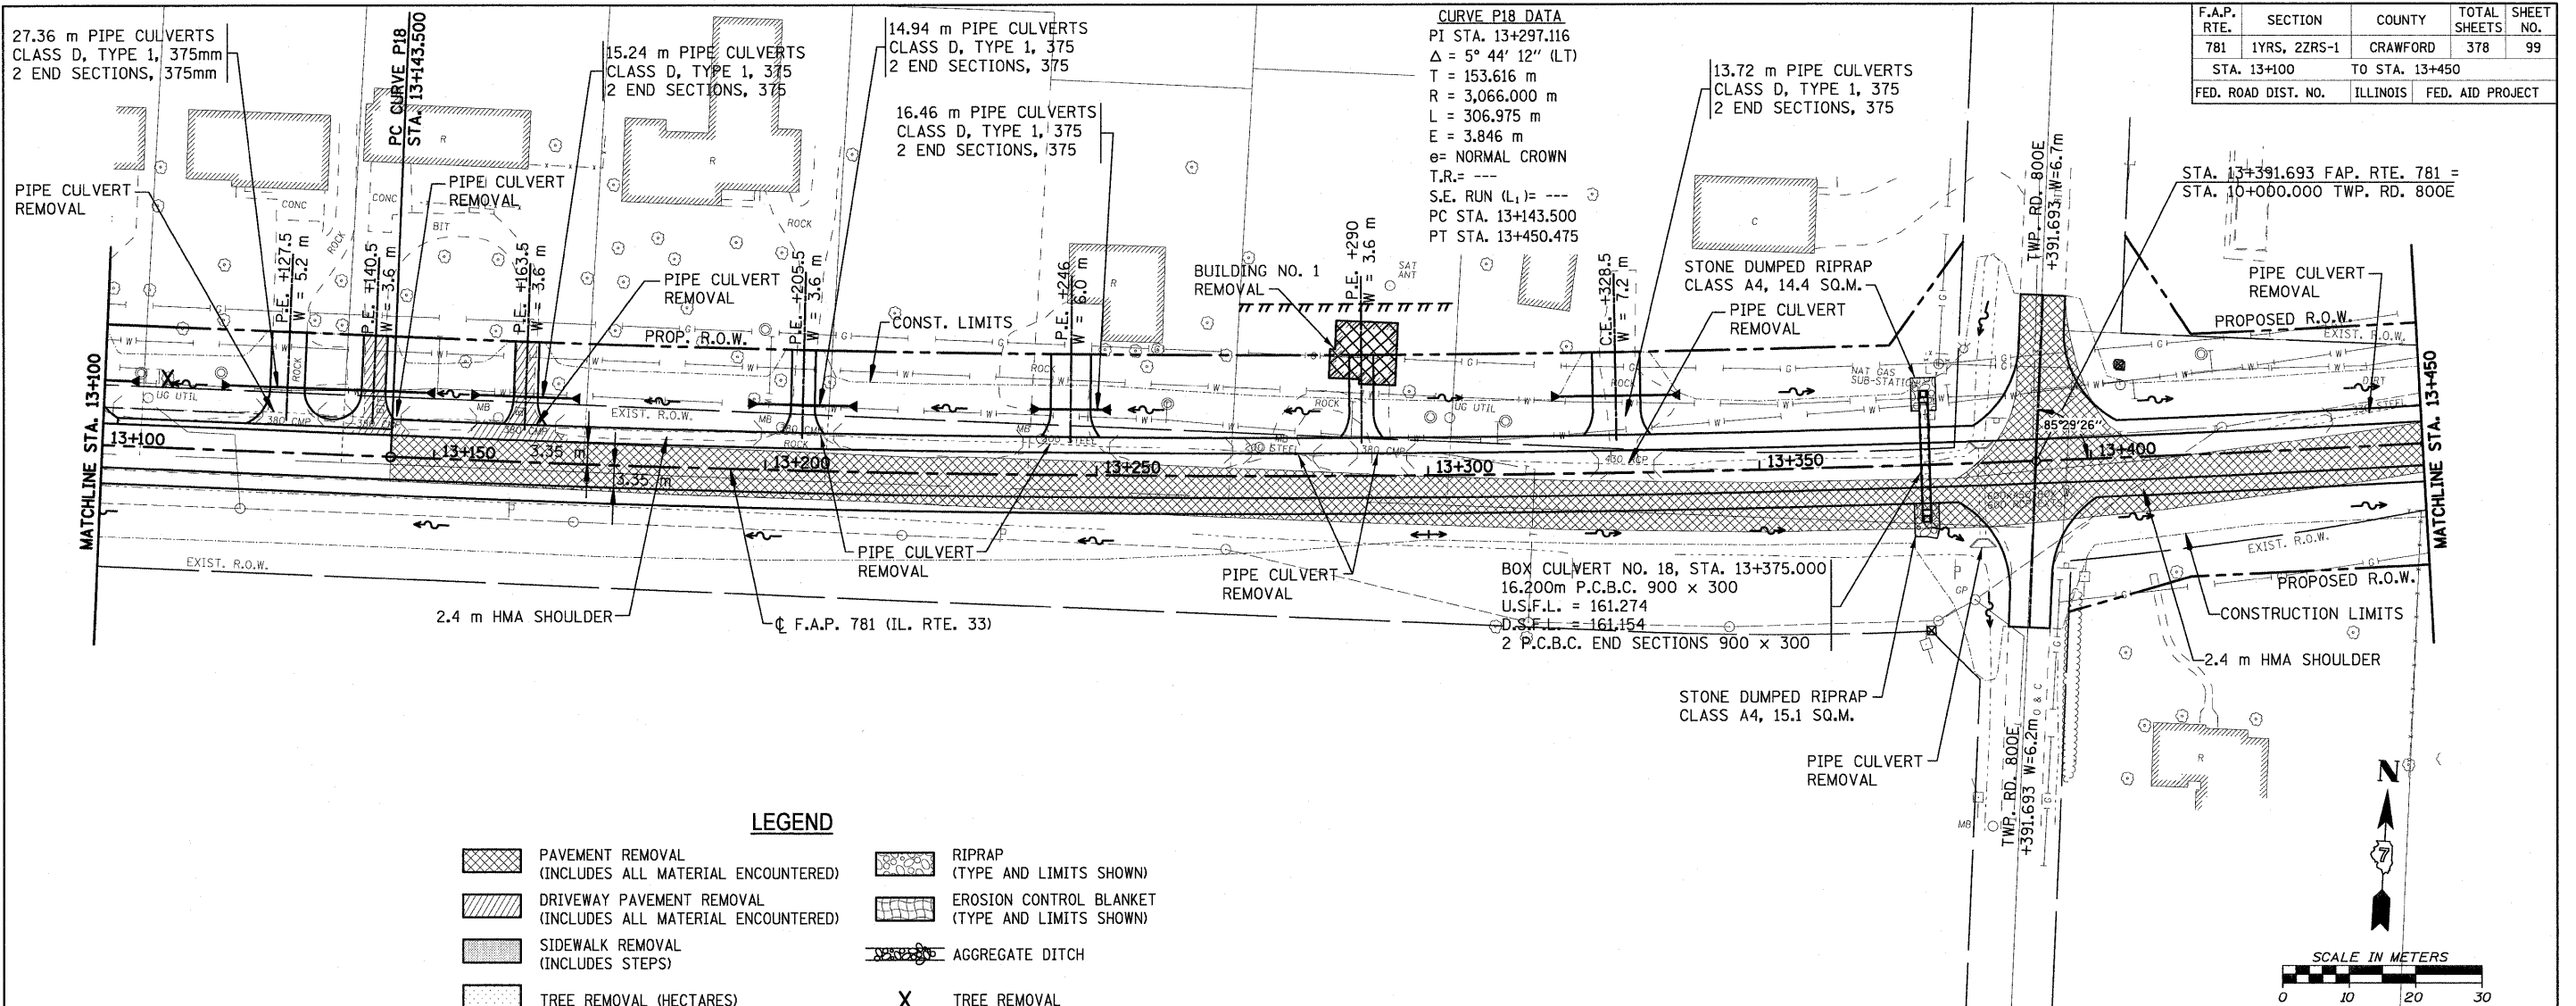

Sheet: 50pp_33.dgn
 Angle: 3.2235
 Chain: P_133
 4/18/2008

PLOT DATE = 4/18/2008
 FILE NAME = H:\14428\78099_50pp_33.dgn

HMG JOB NO. 4420