




CONTRACT NO. 94533				
F.A.P. RTE.	SECTION	COUNTY	TOTAL SHEETS	SHEET NO.
781	1YRS, 2ZRS-1	CRAWFORD	378	142
STA.		TO STA.		
FED. ROAD DIST. NO.		ILLINOIS		FED. AID PROJECT

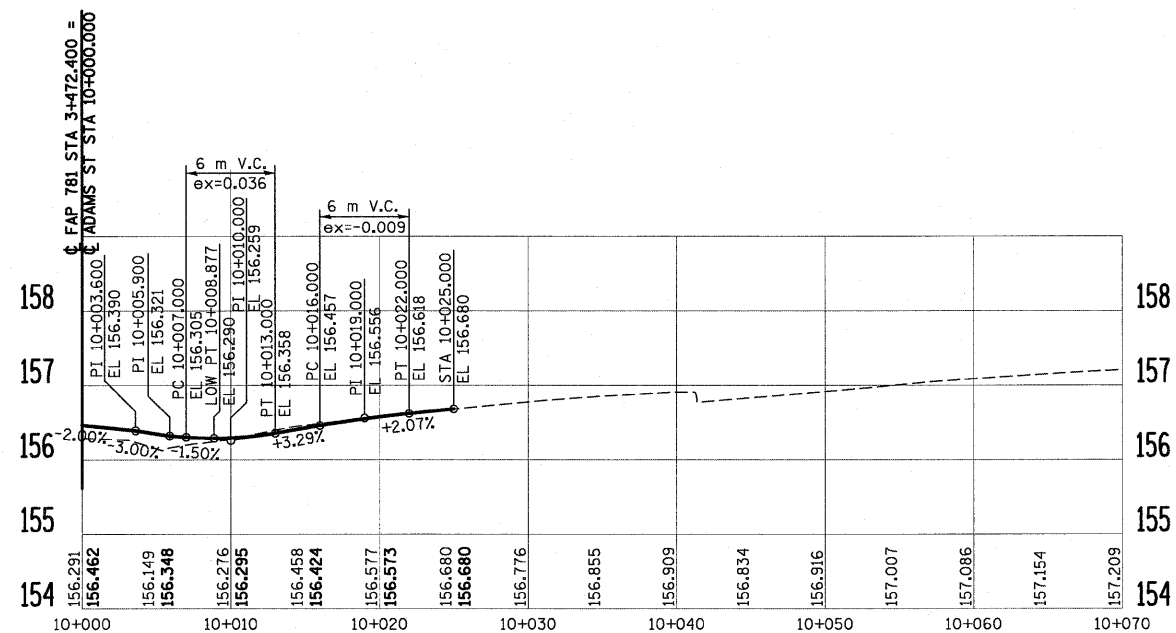


ADAMS STREET (RT)

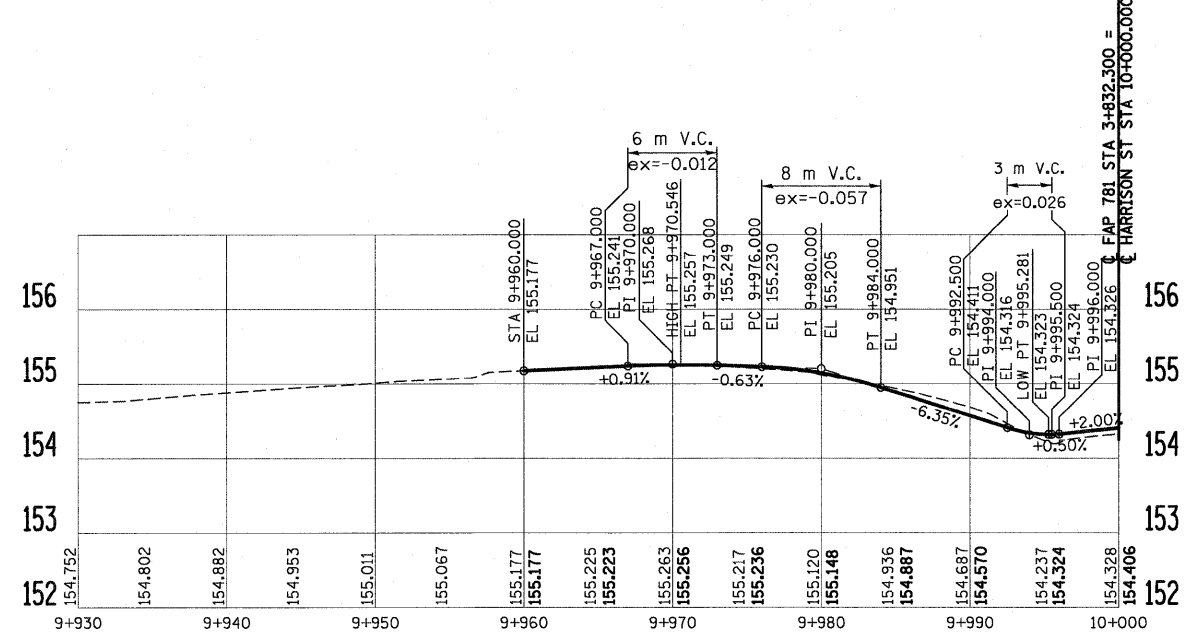

HARRISON STREET (LT)

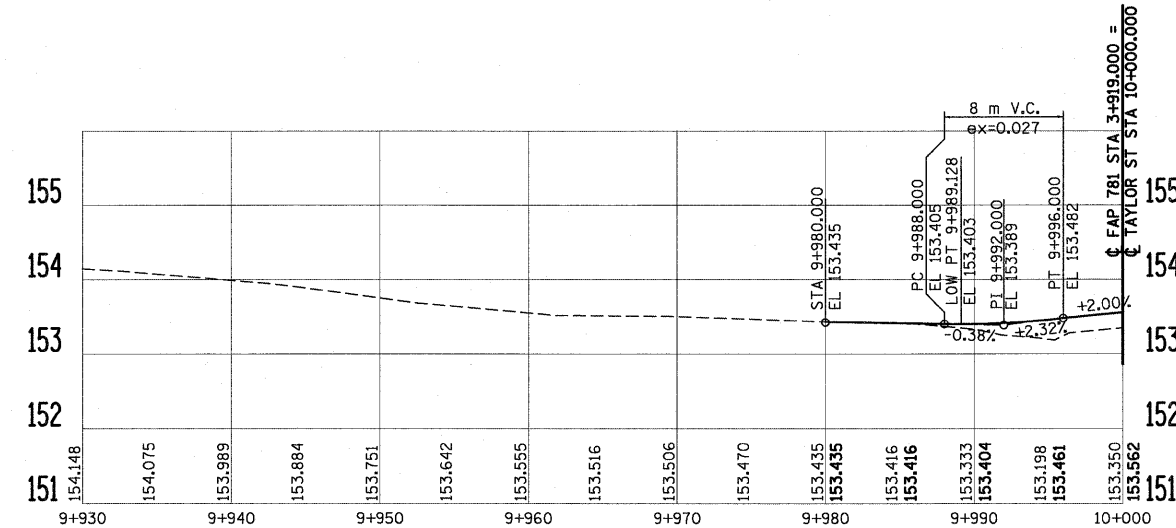

TAYLOR STREET (LT)

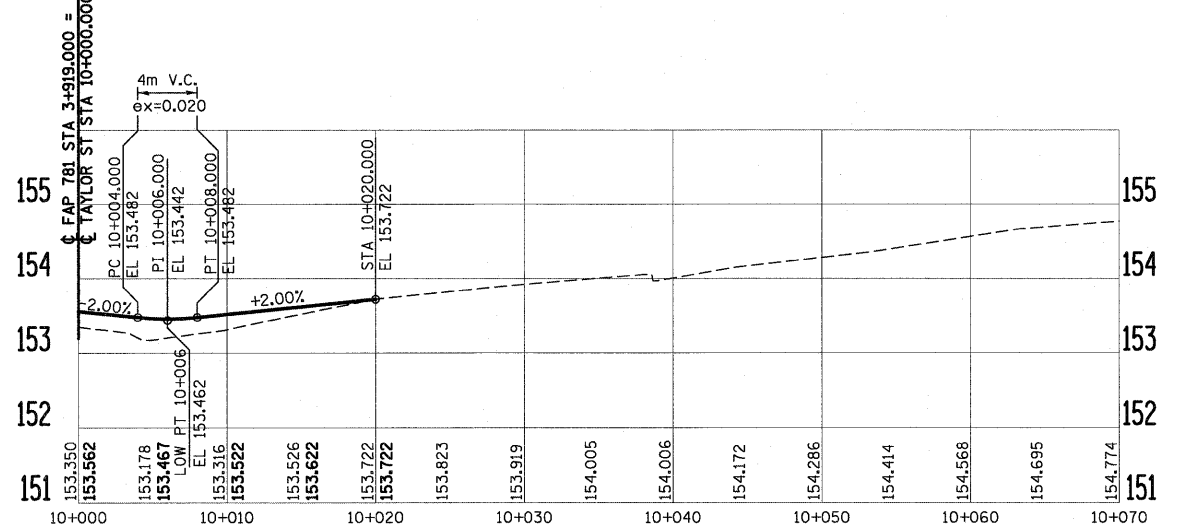

TAYLOR STREET (RT)

PLOT DATE = 3/20/2008
FILE NAME = HA\42070142.dwg

REVISIONS		ILLINOIS DEPARTMENT OF TRANSPORTATION
NAME	DATE	
		PROPOSED SIDE ROAD PROFILES SCALE AS SHOWN DRAWN BY EDW DATE MARCH 20, 2008 CHECKED BY RGH