



| CONTRACT NO.        |              |          |                  |           |
|---------------------|--------------|----------|------------------|-----------|
| F.A.P. RTE.         | SECTION      | COUNTY   | TOTAL SHEETS     | SHEET NO. |
| 781                 | 1YRS, 2ZRS-1 | CRAWFORD | 378              | 191       |
| STA.                |              | TO STA.  |                  |           |
| FED. ROAD DIST. NO. |              | ILLINOIS | FED. AID PROJECT |           |

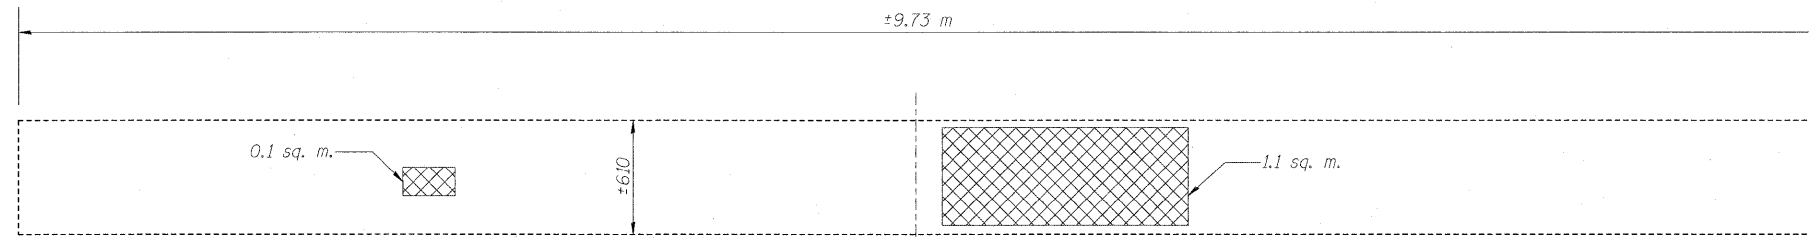

**WEST WALL**  
(Looking West)

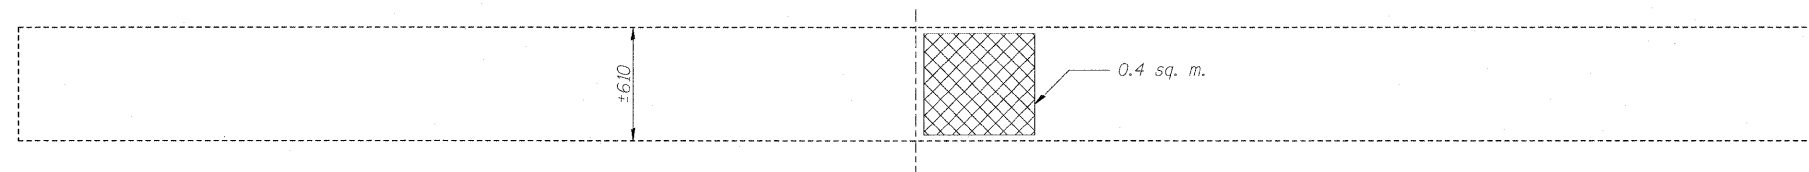

**EAST WALL**  
(Looking East)

*Note:*  
The quantities shown are for estimating purposes only. The actual area to be repaired will be determined by the Engineer at the time of construction. Actual repair locations shall be shown on the "As Built" plans.

**LEGEND**

- Structural Repair of Concrete (Depth Equal to or Less than 125mm)
- sq. m. - Square Meter

**BILL OF MATERIAL - BOX CULVERT NO. 11**

| Item   | Unit   | Total |
|--|--------|-------|
| MX033694 Structural Repair of Concrete (Depth Equal to or Less than 125mm) | sq. m. | 1.9   |

Quantity increased by 20% to account for deterioration since field inspection.

PLOT DATE = 3/29/2009  
FILE NAME = HV142044205 (Lin Eng)\design files\12-18-2006\15-10.dgn

SHEET S10 OF 19

| REVISIONS    |      | ILLINOIS DEPARTMENT OF TRANSPORTATION<br>BOX CULVERT EXTENSIONS<br>CONCRETE REPAIR DETAILS<br>BOX CULV. NO. 11, STA. 7+421.533 |
|--------------|------|--|
| NAME         | DATE |  |
|              |      | SCALE NONE<br>DATE DECEMBER 10, 2006   |
|              |      |  |
|              |      |  |
|              |      |  |
|              |      |  |
|              |      |  |
| DRAWN BY MLB |      | CHECKED BY MTH   |
|              |      |  |

LIN NO. 9803