


FINAL SURVEY	SURVEYED	BY	DATE
NOTE BOOK	PLOTTED		
AREAS CHECKED	REPLATE		
NO.	AREAS CHECKED		

ORIGINAL SURVEY	SURVEYED	BY	DATE
NOTE BOOK	PLOTTED		
AREAS CHECKED	REPLATE		
NO.	AREAS CHECKED		

PLOT DATE = 3/20/2008
 FILE NAME = H:\4420\4420_1133_west.dgn

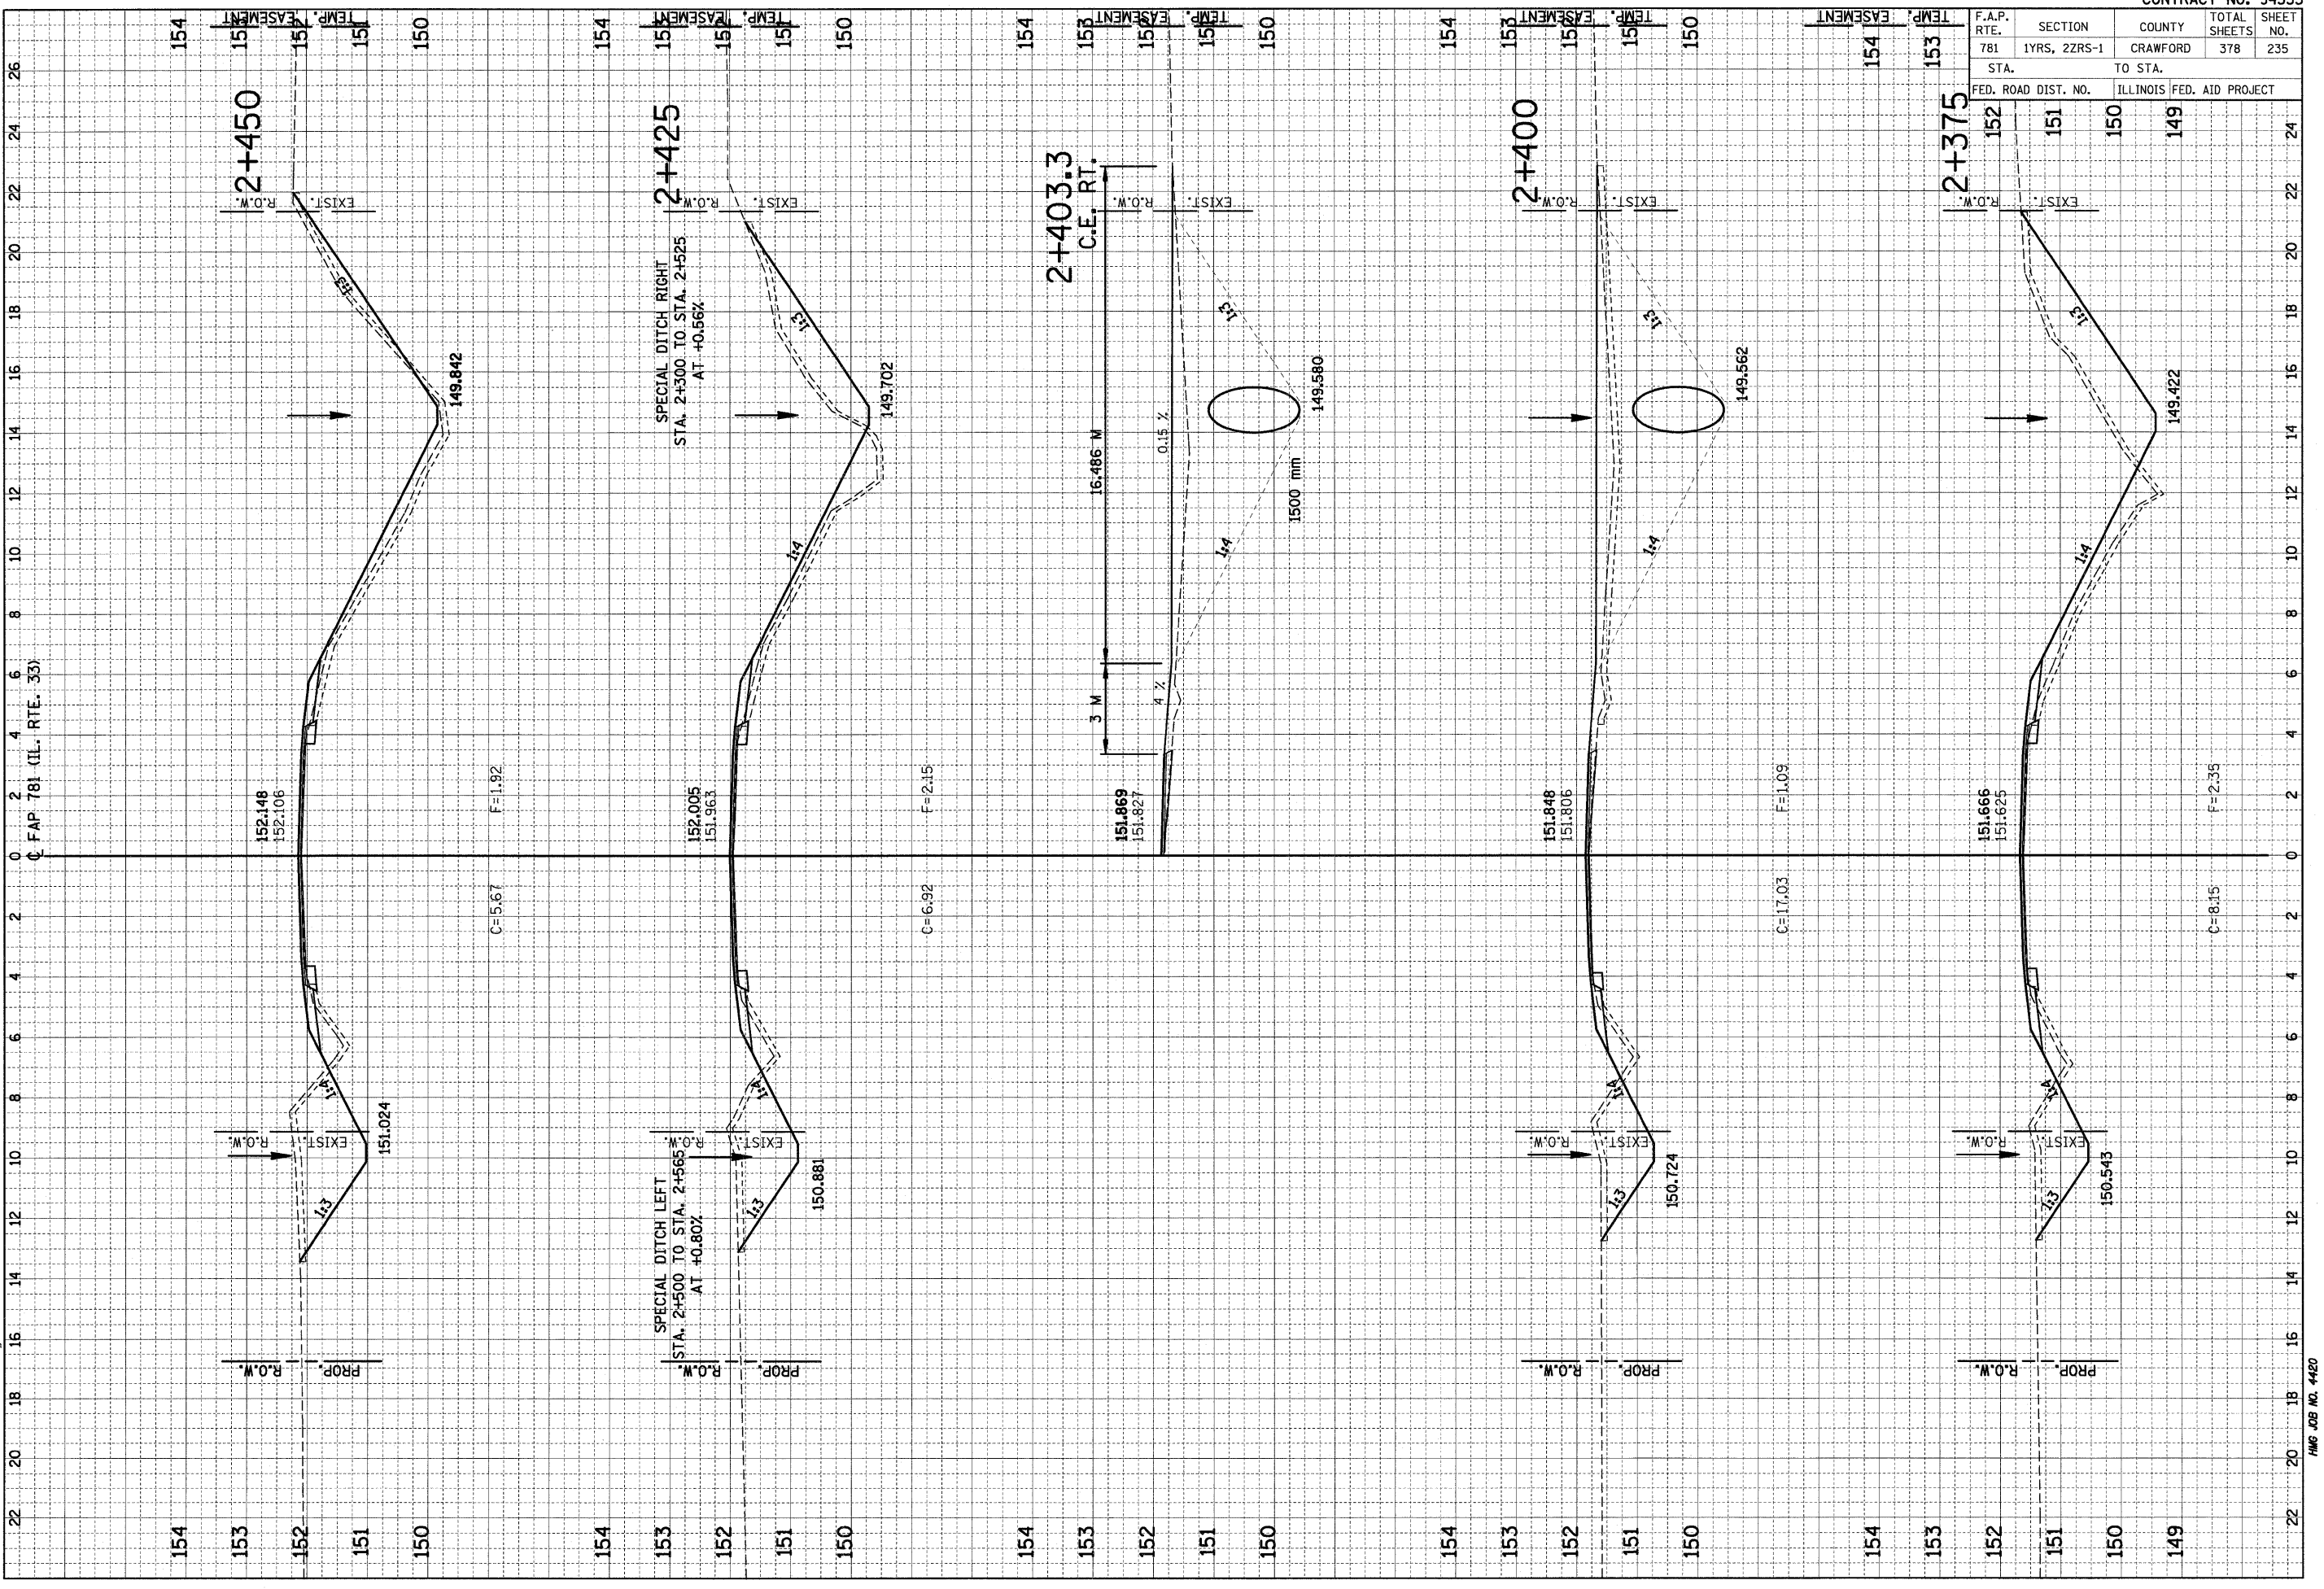

F.A.P. RTE.	SECTION	COUNTY	TOTAL SHEETS	SHEET NO.
781	1YRS, 2ZRS-1	CRAWFORD	378	235
STA.	TO STA.			
152	151	150	149	24
FED. ROAD DIST. NO.		ILLINOIS FED. AID PROJECT		