


F.A.P. RTE.	SECTION	COUNTY	TOTAL SHEETS	SHEET NO.
781	1YRS, 2ZRS-1	CRAWFORD	378	269
STA.		TO STA.		
FED. ROAD DIST. NO.		ILLINOIS FED. AID PROJECT		

153 152 151 24
 4+323.7
 C.E. LT.
 151 22 20 18 16 15 14 12 10 8 6 4 2 0 2 4 6 8 10 12 14 16 18 20 22 24

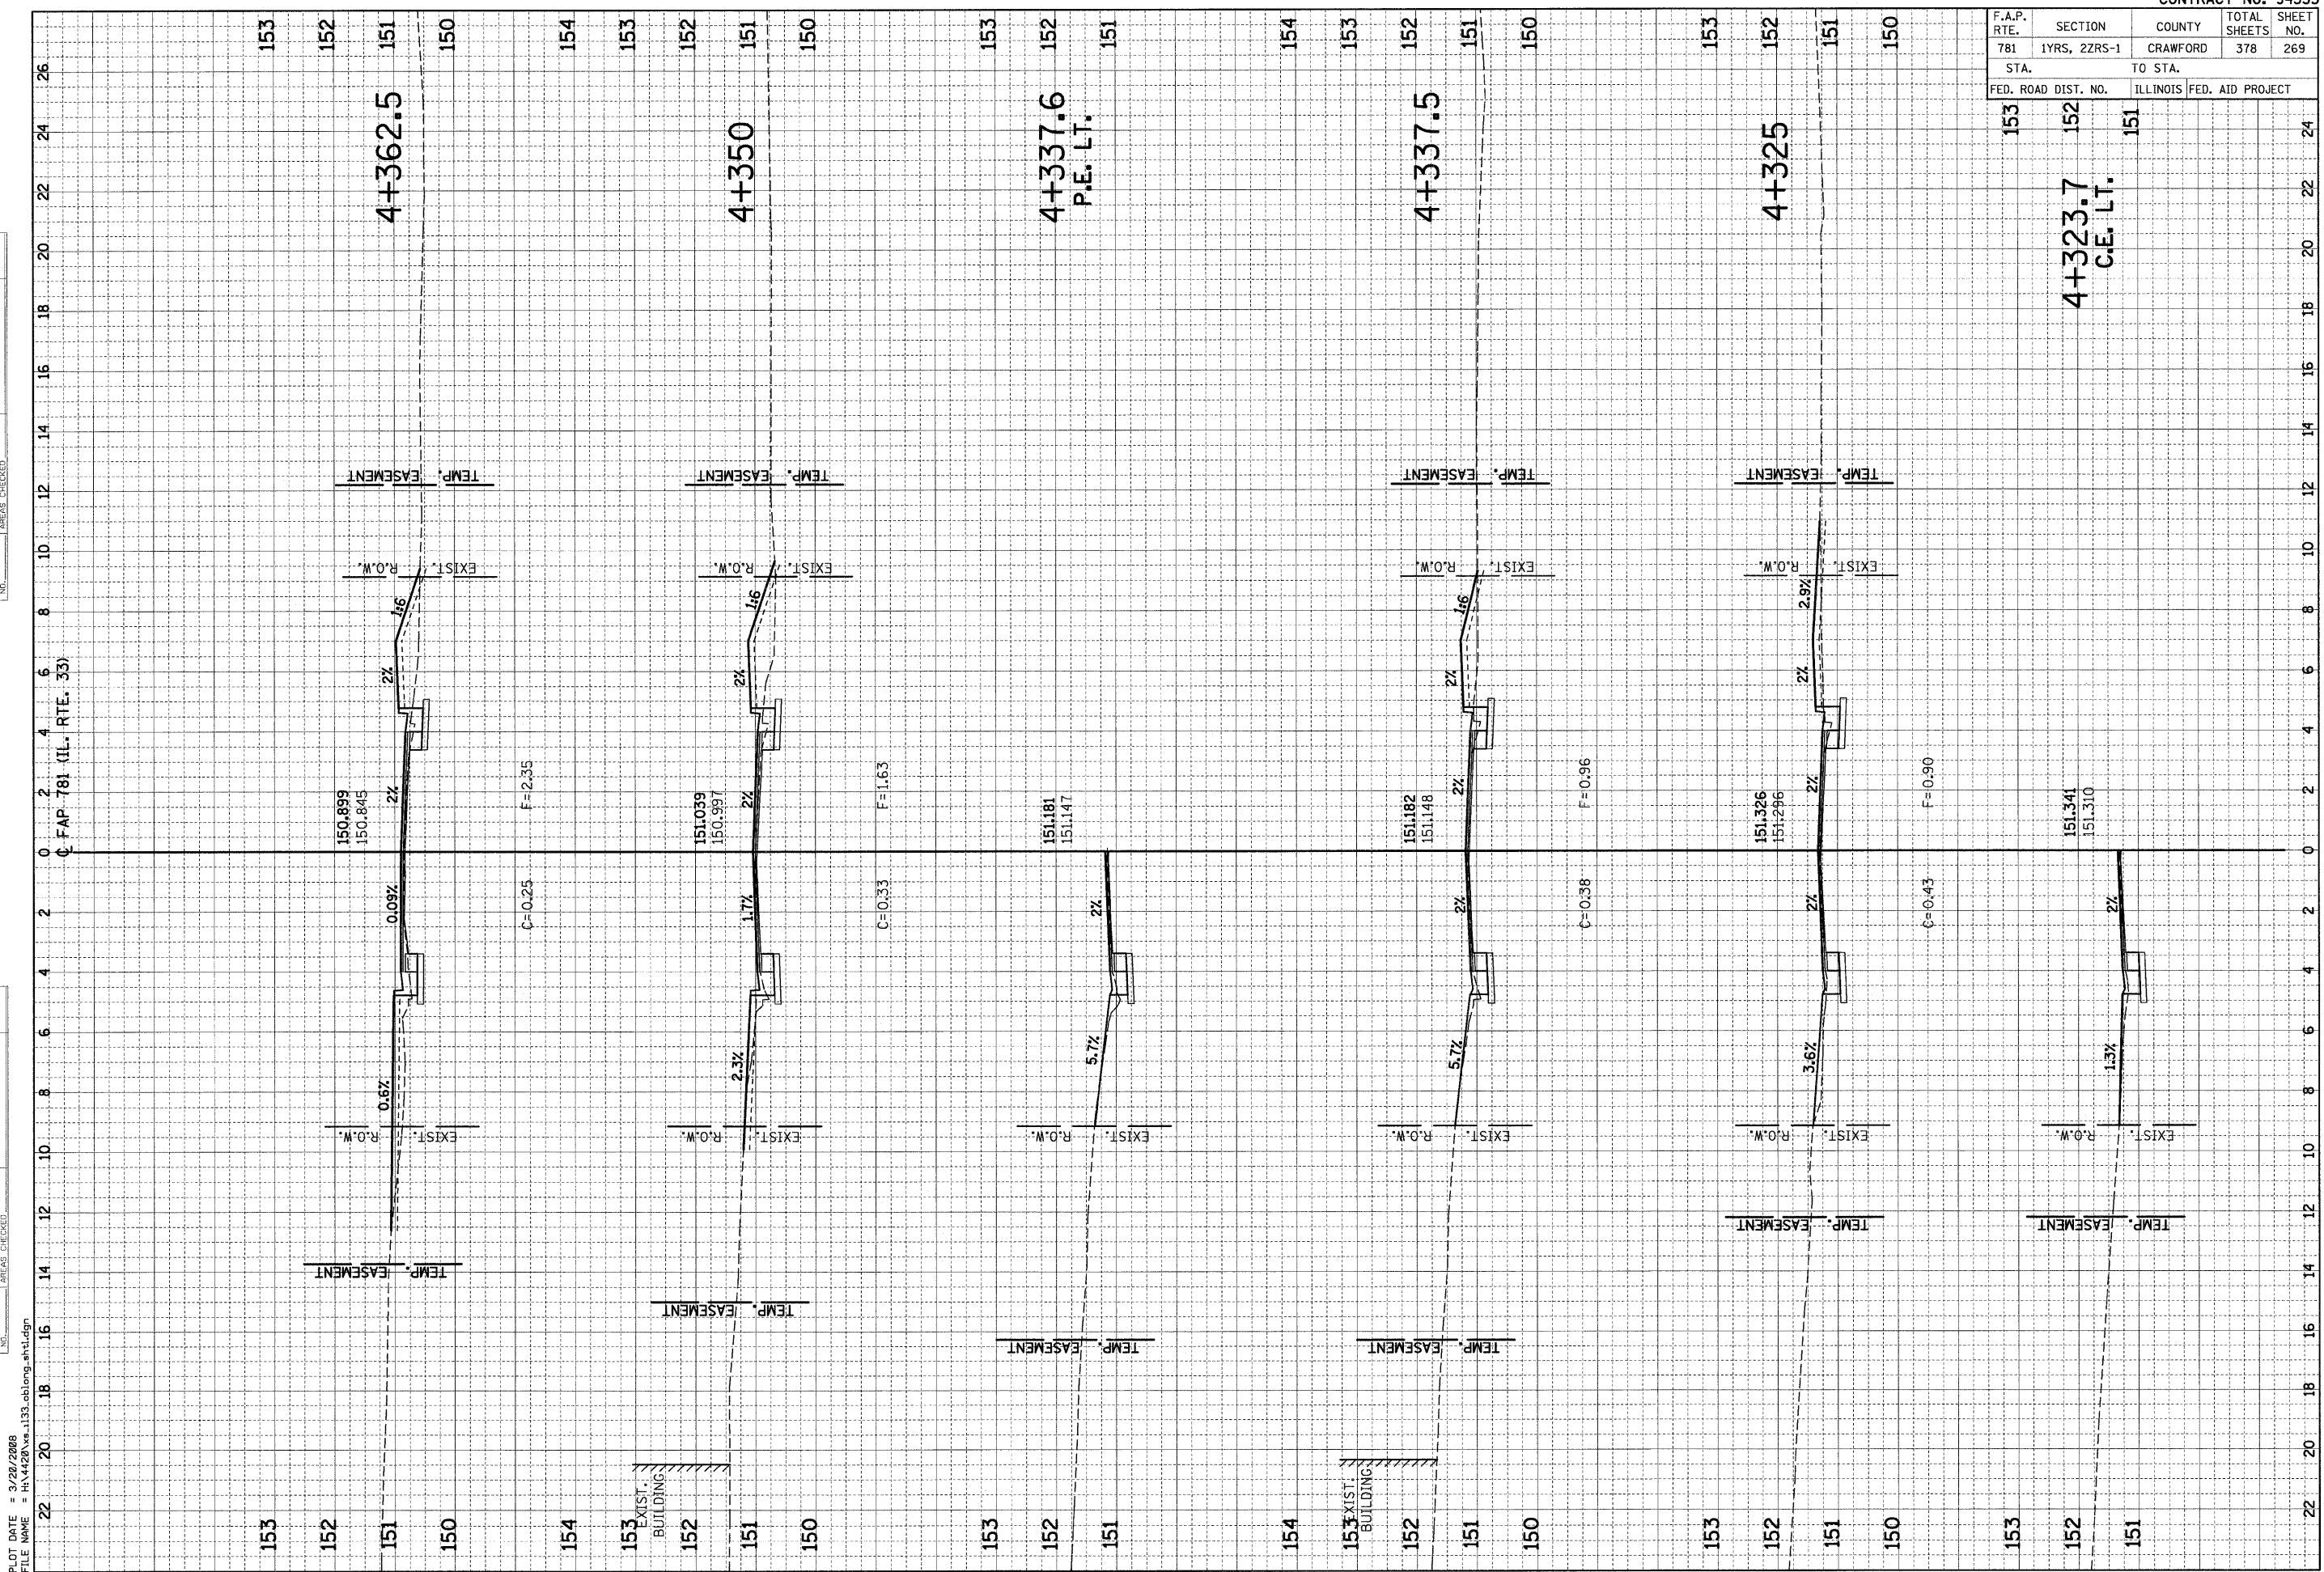

NO.	DATE	BY

NO.	DATE	BY

PLOT DATE = 3/26/2008
 FILE NAME = H:\4420\ve_1133_oblong.mxd