


F.A.P. RTE.	SECTION	COUNTY	TOTAL SHEETS	SHEET NO.
781	1YRS, 2ZRS-1	CRAWFORD	378	302
STA.		TO STA.		
FED. ROAD DIST. NO.		ILLINOIS FED. AID PROJECT		

FINAL SURVEY	SURVEYED	BY	DATE
NOTE BOOK	PLOTTED		
NO.	TEMPLATE		
	AREAS CHECKED		

ORIGINAL SURVEY	SURVEYED	BY	DATE
NOTE BOOK	PLOTTED		
NO.	TEMPLATE		
	AREAS CHECKED		

PLOT DATE = 3/20/2008
 FILE NAME = H:\4220\vs-133\sest.sh3.dgn

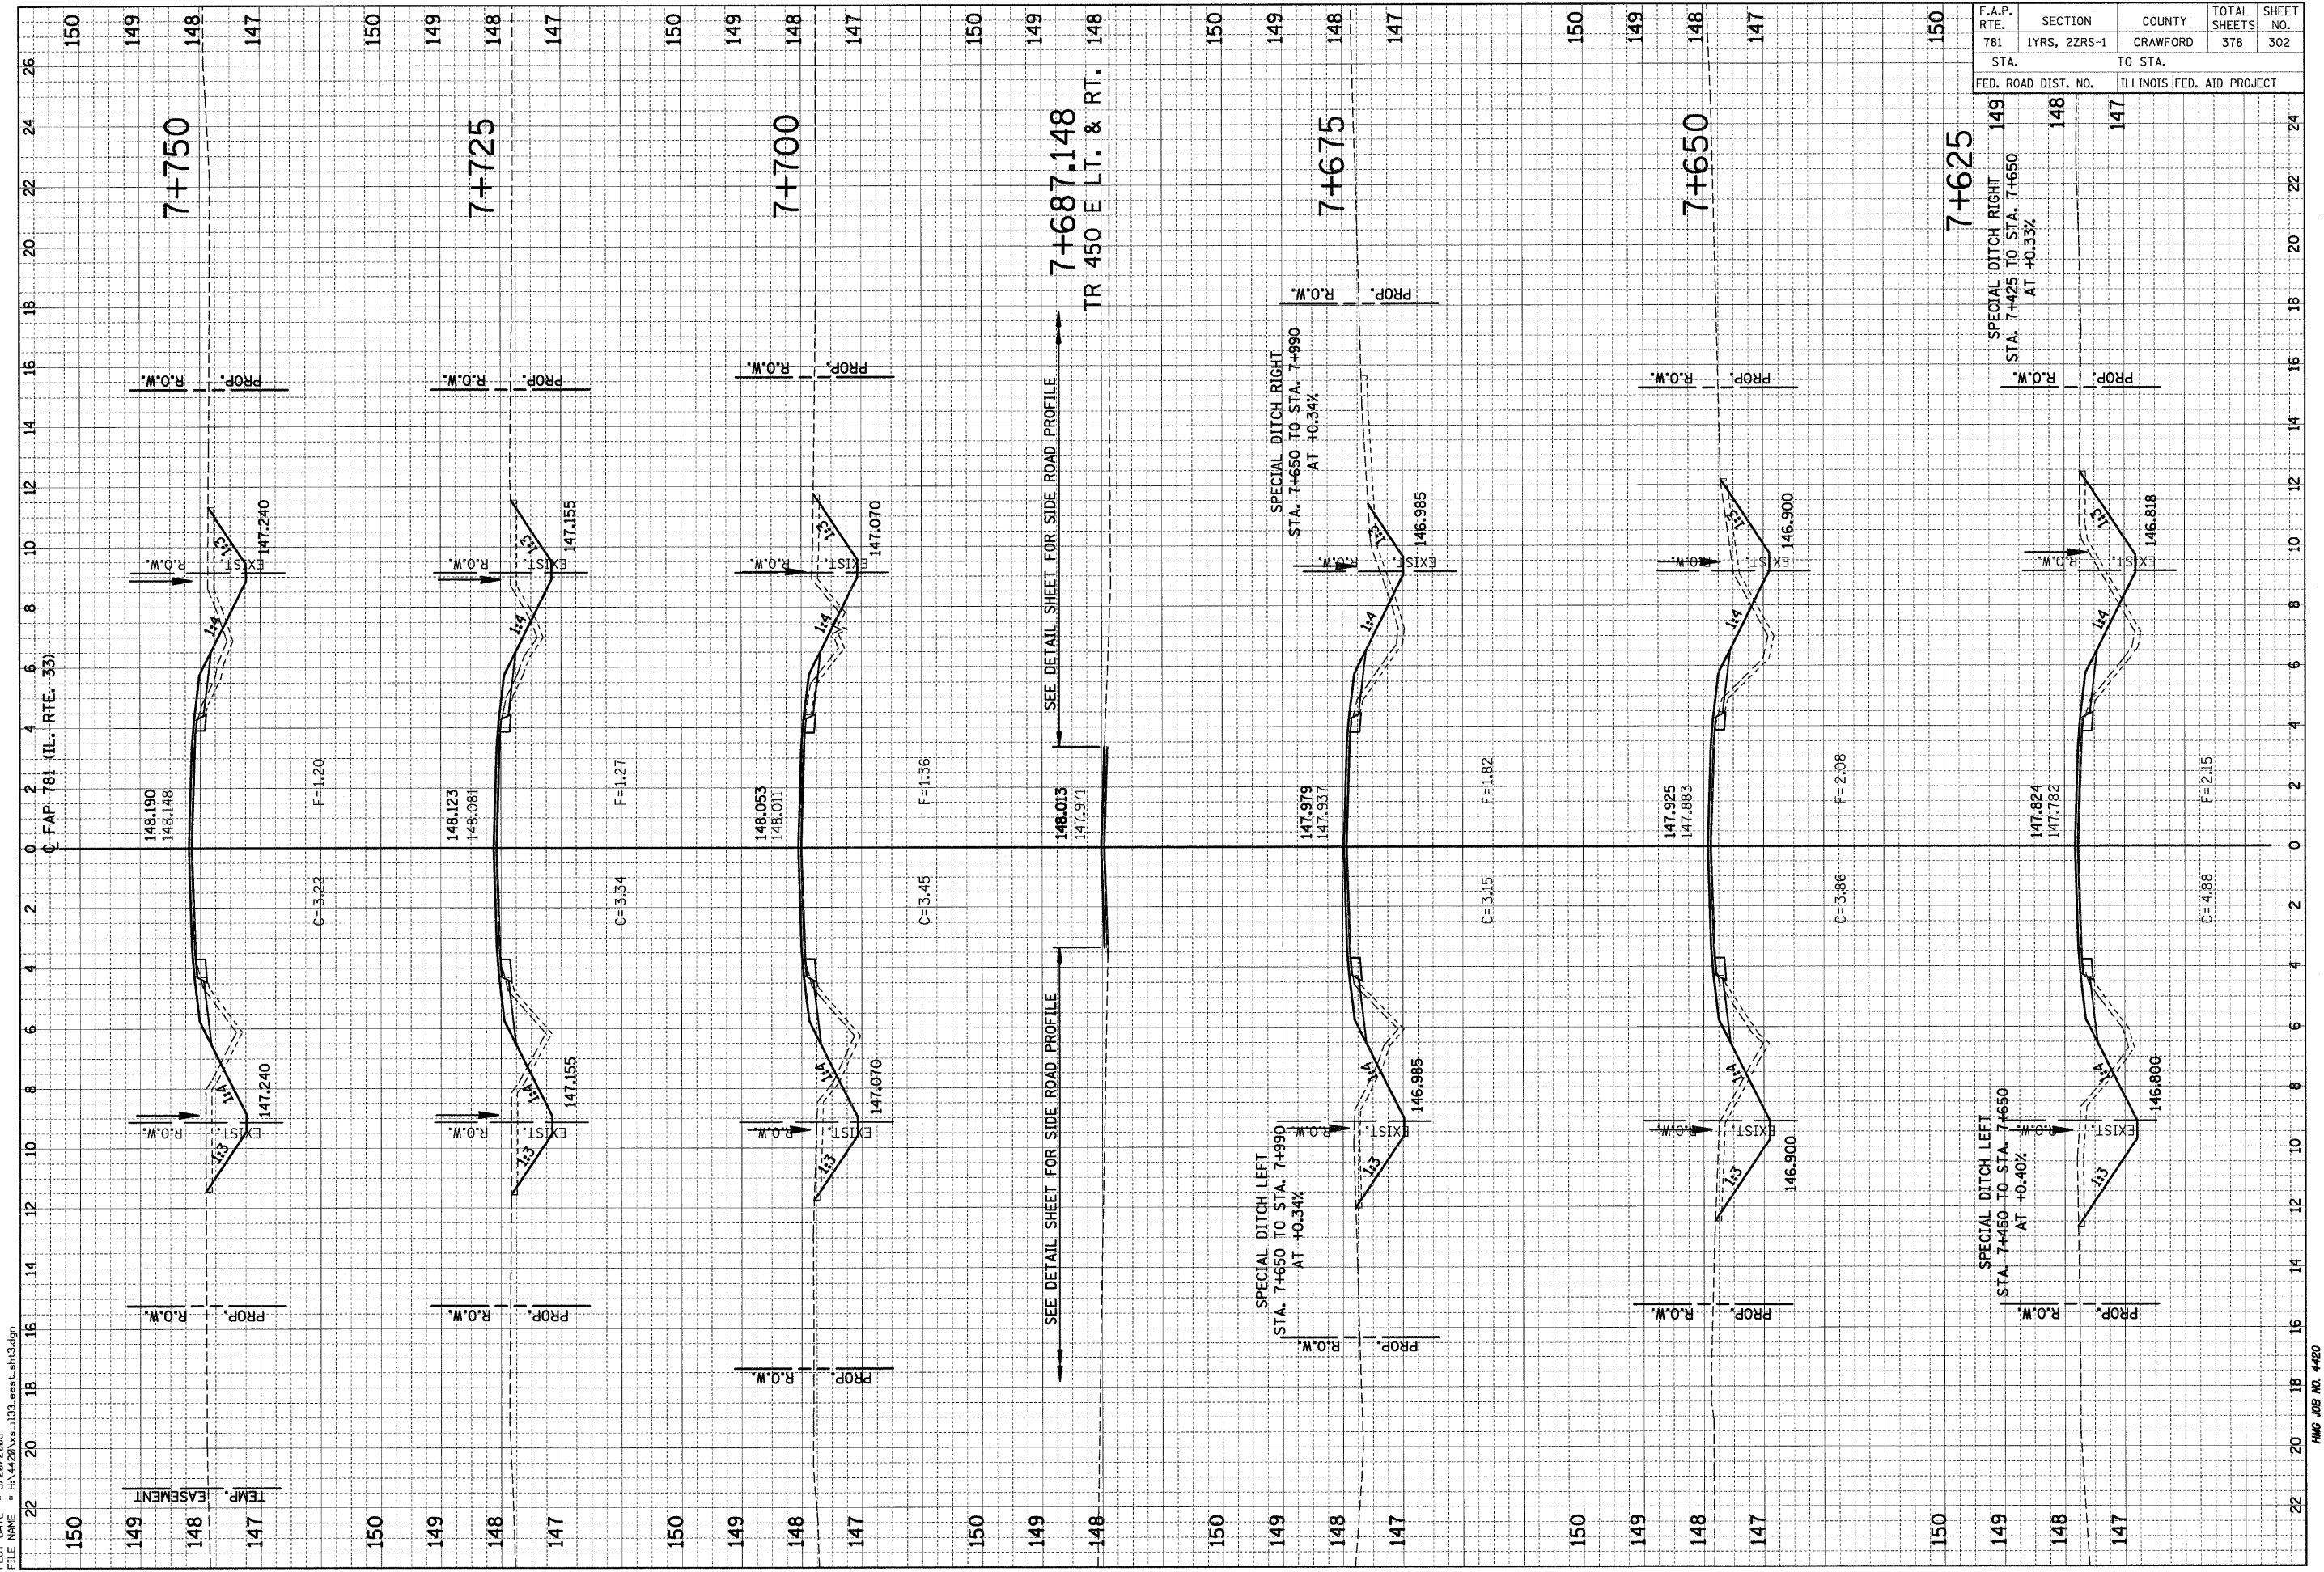

SEE DETAIL SHEET FOR SIDE ROAD PROFILE

SEE DETAIL SHEET FOR SIDE ROAD PROFILE

SPECIAL DITCH LEFT
 STA. 7+650 TO STA. 7+990
 AT +0.34%

SPECIAL DITCH LEFT
 STA. 7+650 TO STA. 7+990
 AT +0.34%

SPECIAL DITCH LEFT
 STA. 7+450 TO STA. 7+650
 AT +0.40%

SPECIAL DITCH RIGHT
 STA. 7+425 TO STA. 7+650
 AT +0.33%