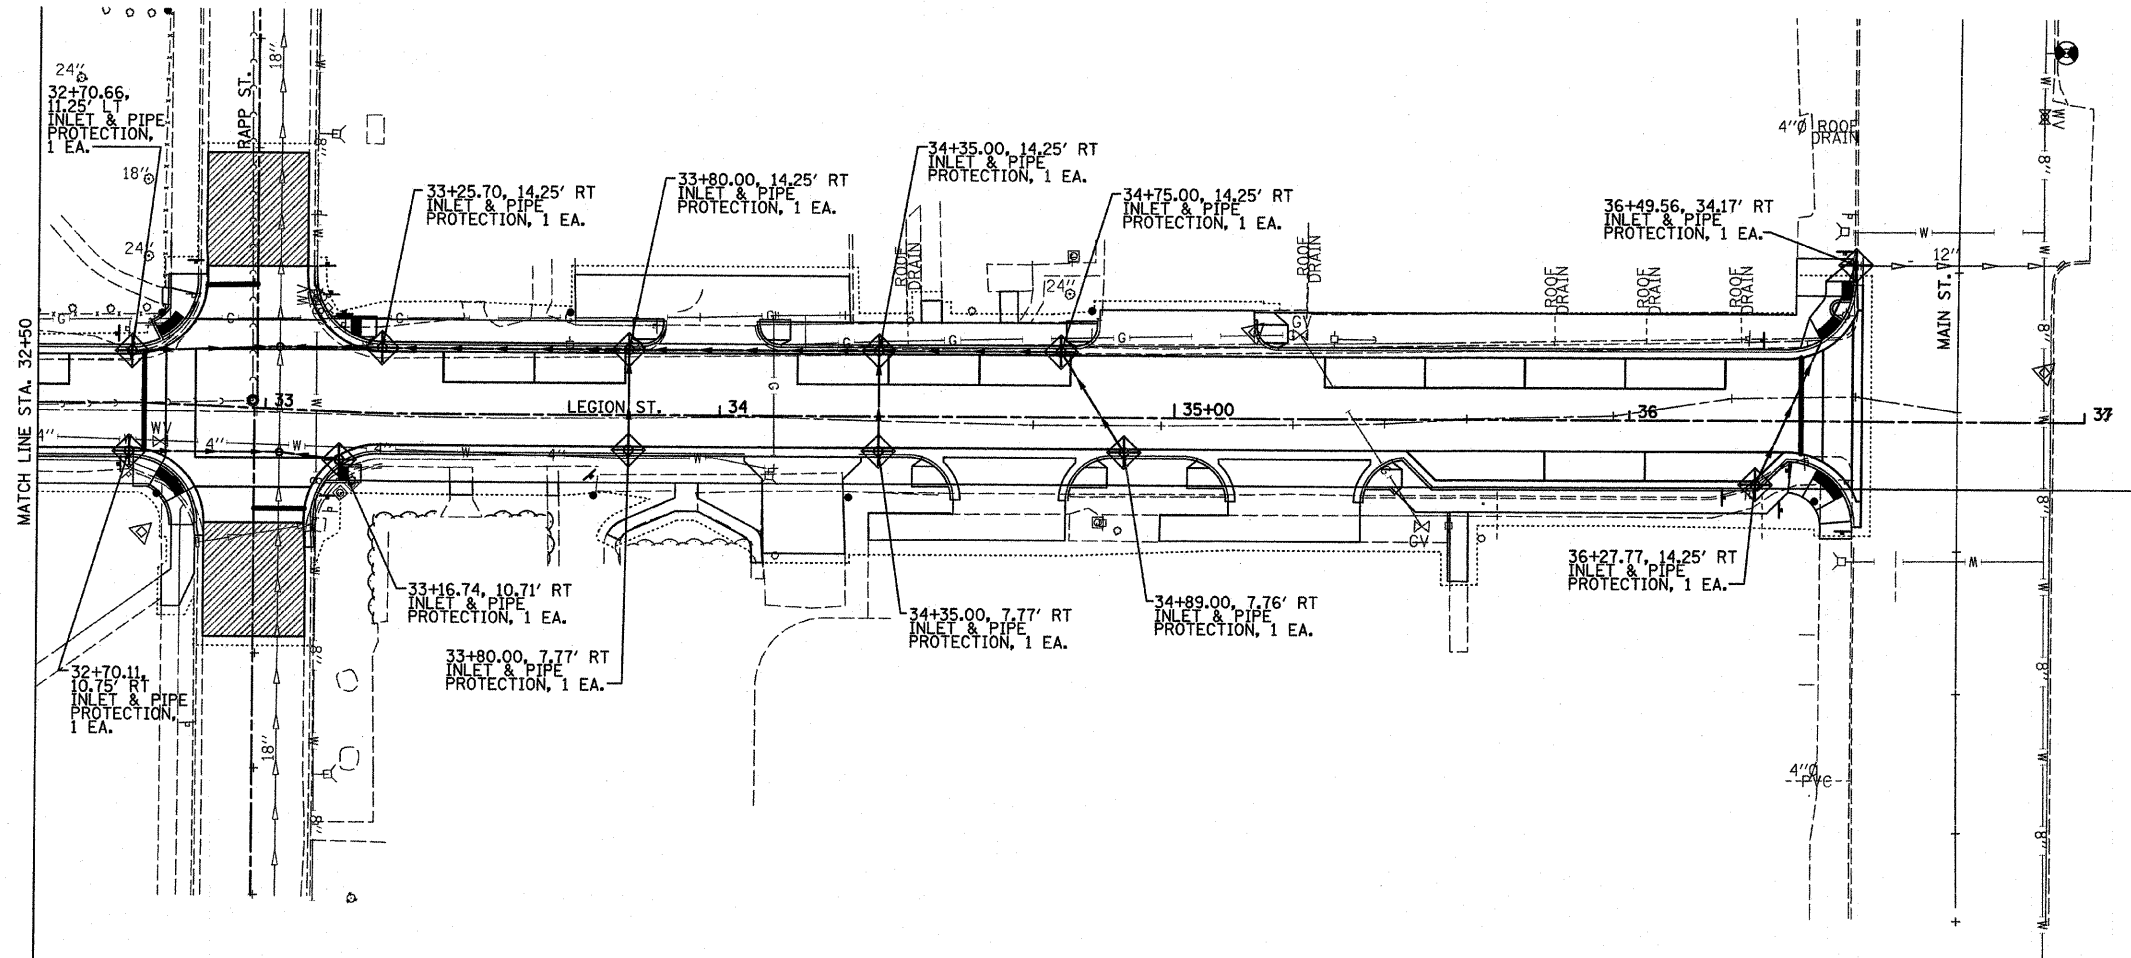

 

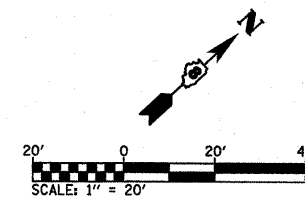


F.A.U. RTE.	SECTION	COUNTY	TOTAL SHEETS	SHEET NO.
9306	04-00042-01-PV	MONROE	39	14
STA. 32+50.00		TO STA. 36+51.06		
STORM WATER POLLUTION PREVENTION PLAN				
CONTRACT NO. 97340				
FEDERAL AID PROJECT				



LEGEND

-  LIMITS OF CONSTRUCTION
-  PERIMETER EROSION BARRIER— SILT FILTER
FENCE OR OTHER AS APPROVED BY THE ENGINEER
-  INLET AND PIPE PROTECTION



REVISIONS	
NAME	DATE

**LEGION STREET
STORM WATER POLLUTION
PREVENTION PLAN**

PLOT DATE = 7/14/2006
FILE NAME = 44
PLOT SCALE = #SCALE#
USER NAME = #USER#