

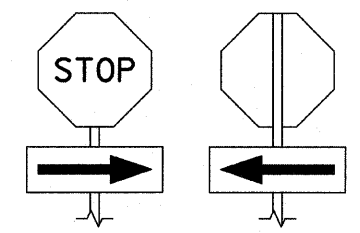


F.A.U. RTE.	SECTION	COUNTY	TOTAL SHEETS	SHEET NO.
9306	04-00042-01PV	MONROE	39	18
STA. 32+50.00 TO STA. 56+51.06				
PAVEMENT MARKING PLAN				
CONTRACT NO. 97304				
FEDERAL AID PROJECT				

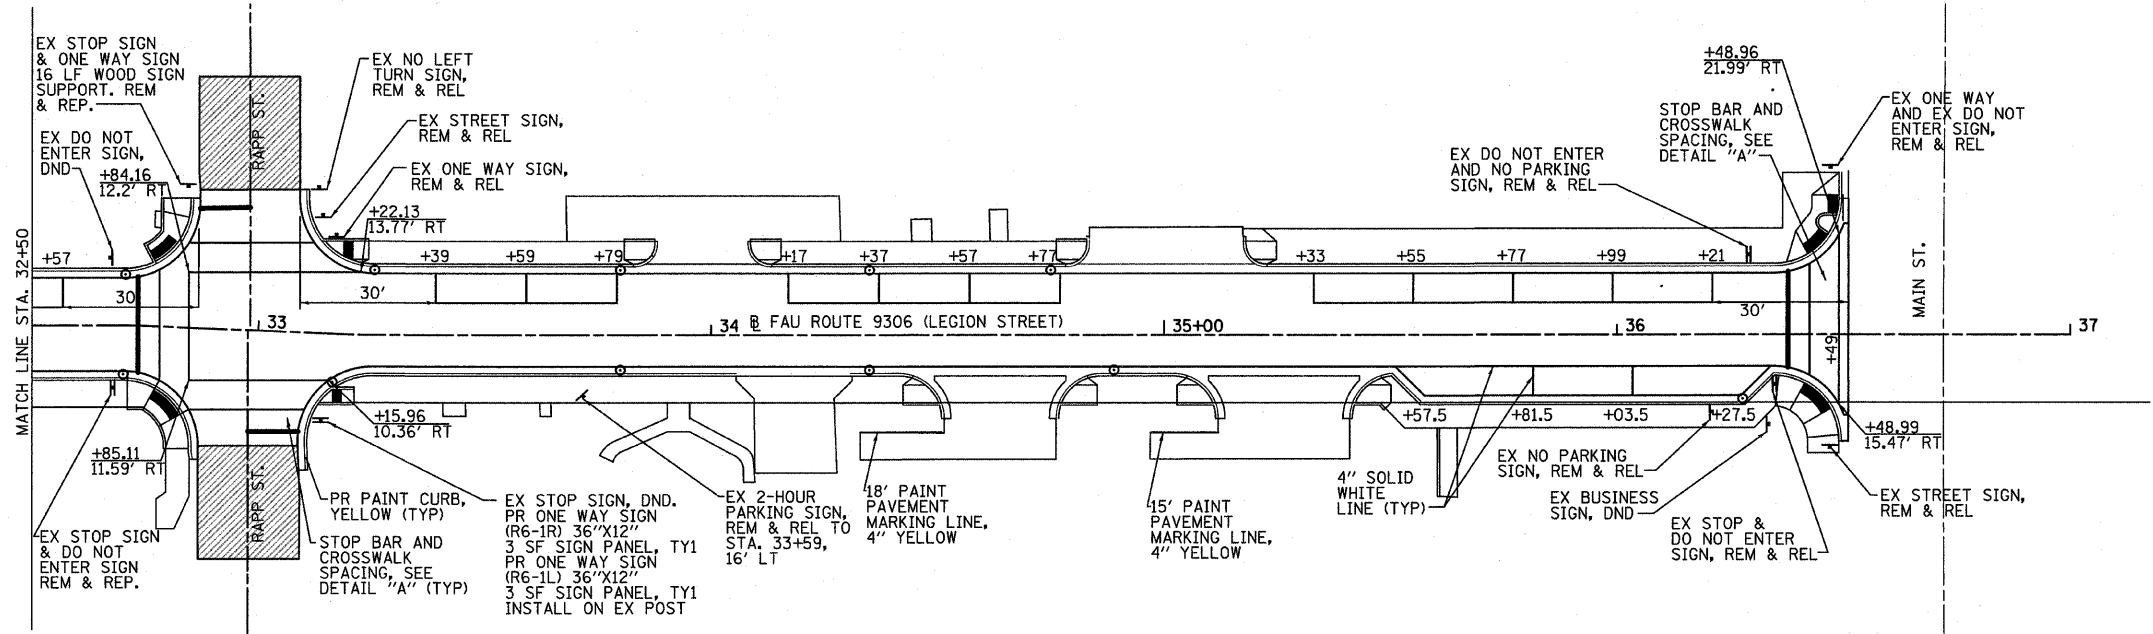


TYPICAL STOP SIGN & ONE WAY SIGN INSTALLATION

NOTE: INSTALL PR STOP/ONE-WAY SIGNS THAT ARE ON THE SAME POST WITH STOP SIGN ABOVE ONE-WAY SIGN. ALSO, MODIFY EX STOP/ONE-WAY INSTALLATIONS TO CONFORM TO THIS DETAIL (COST FOR THIS WORK INCLUDED IN THE UNIT COST FOR OTHER ITEMS OF WORK).

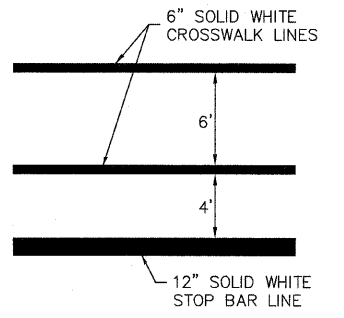

DETAIL "A" (NOT TO SCALE)

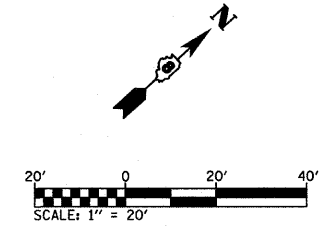

REVISIONS	
NAME	DATE

LEGION STREET  
PAVEMENT MARKING  
PLAN

PLOT DATE = 7/21/2008  
FILE NAME = 04LE18  
USER NAME = MUSERN