

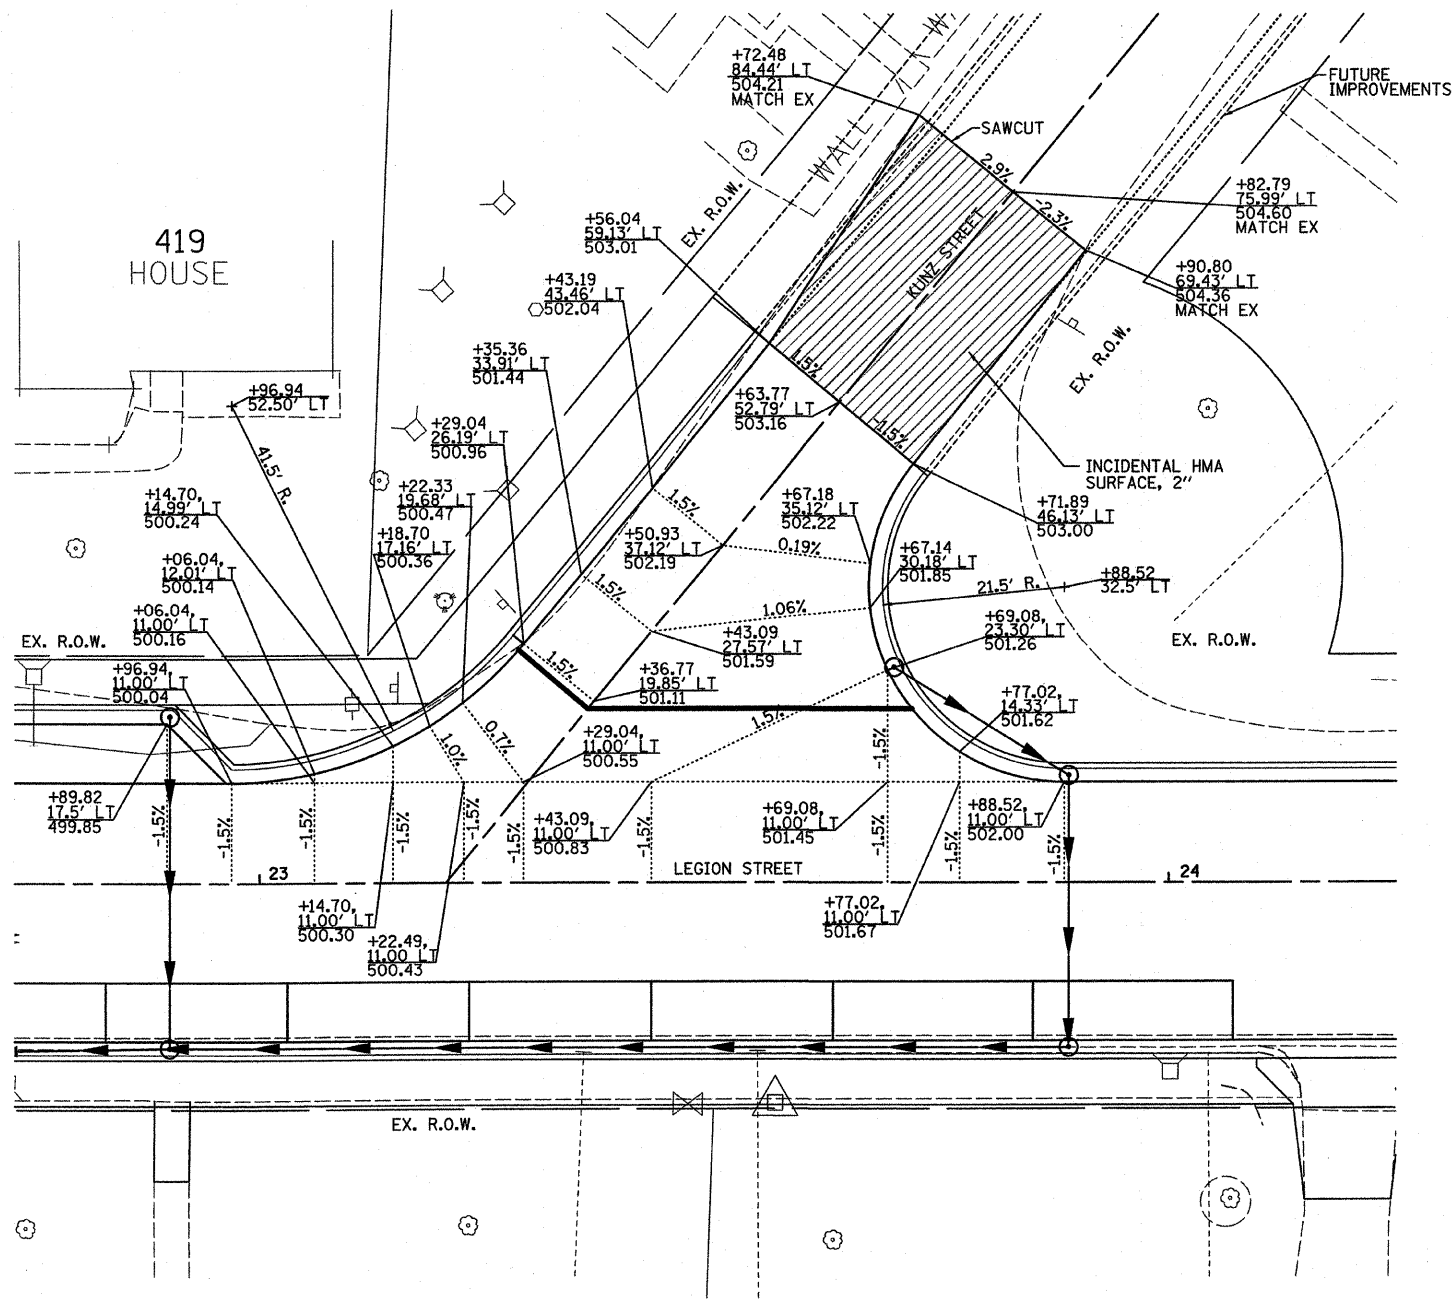


F.A.U. RTE.	SECTION	COUNTY	TOTAL SHEETS	SHEET NO.
9306	04-00042-01-PV	MONROE	39	21


INTERSECTION DETAILS
 CONTRACT NO. 97340
 FEDERAL AID PROJECT

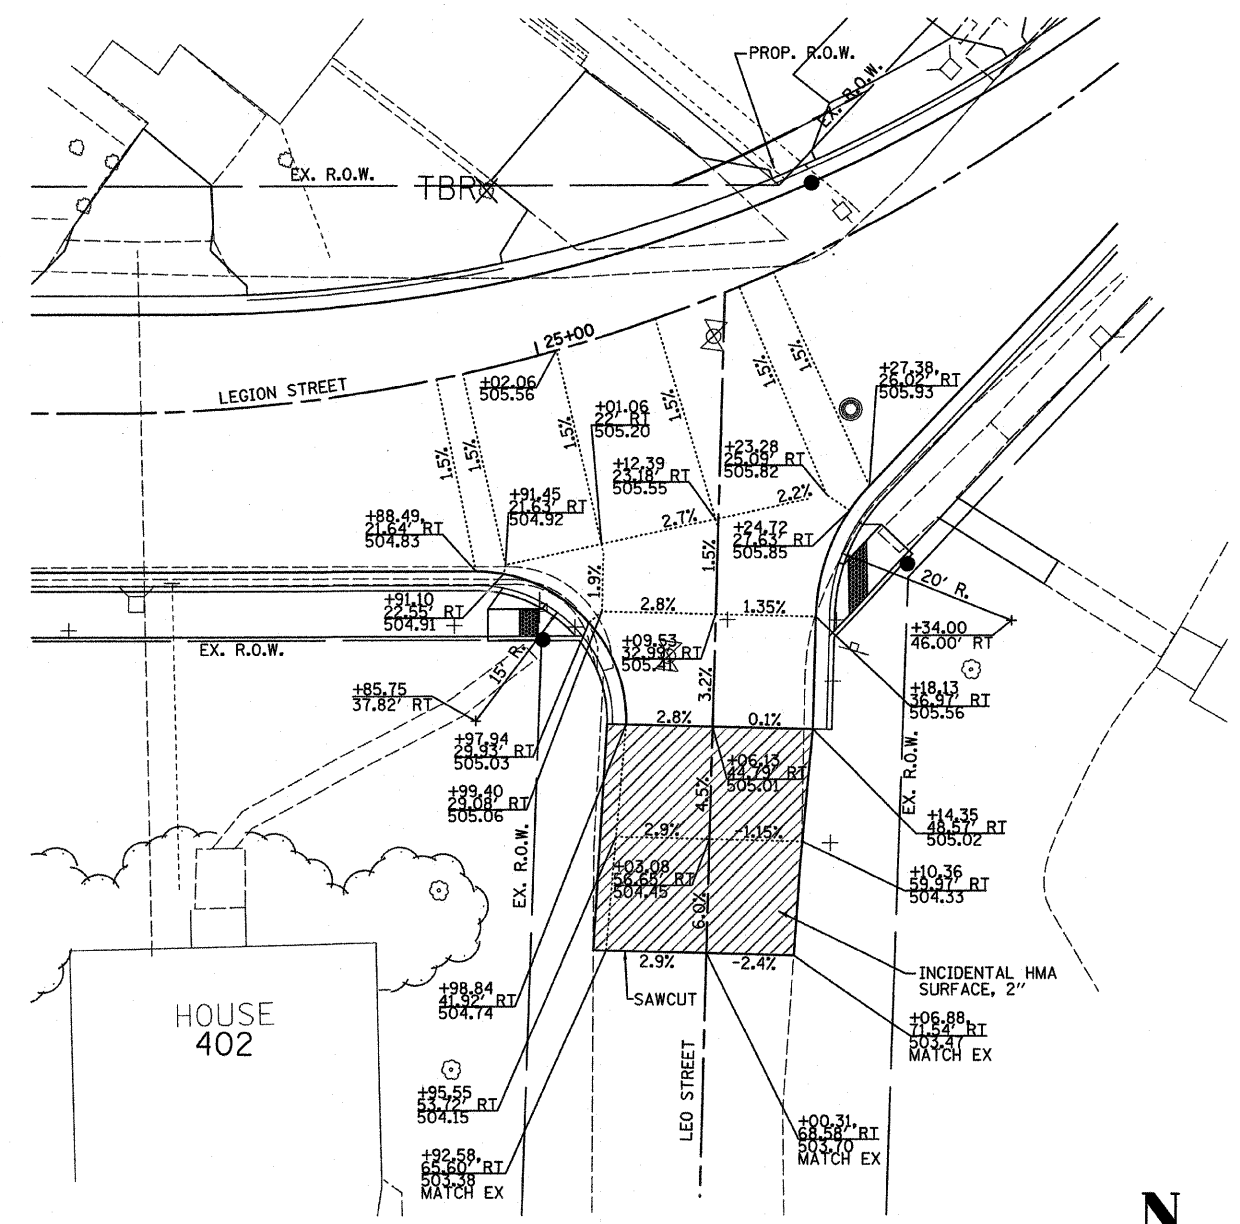

INTERSECTION LAYOUT
 KUNZ STREET AND LEGION STREET

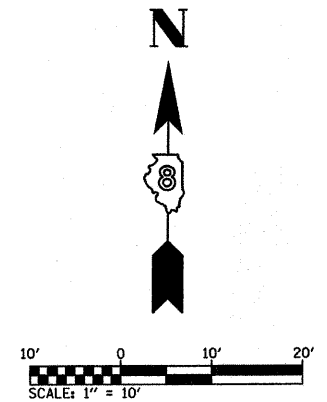

INTERSECTION LAYOUT
 LEO STREET AND LEGION STREET

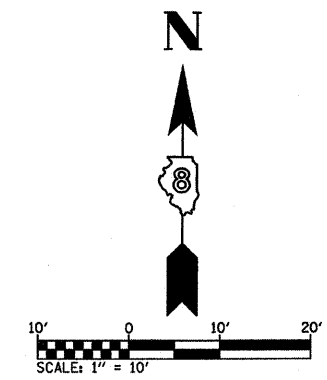

INTERSECTION DETAILS - LEGION ST.

PLOT DATE = 7/14/2008
 FILE NAME = #FILES#
 PLOT SCALE = #SCALE#
 USER NAME = #USER#