


F.A. RTE.	SECTION	COUNTY	TOTAL SHEETS	SHEET NO.
9306	04-00042-01-PV	MONROE	39	31
STA. 27+27.00		TO STA. 27+90.67		
FED. ROAD DIST. NO.		ILLINOIS	FED. AID PROJECT	

FINAL SURVEY	SURVEYED	DATE
NO.	PLOTTED	
	TEMPLATE	
	AREAS CHECKED	

ORIGINAL SURVEY	SURVEYED	DATE
NO.	PLOTTED	
	TEMPLATE	
	AREAS CHECKED	

PLOT DATE = 7/1/2008
 PLOT NAME = 44
 PLOT SCALE = 65/64
 REFERENCE = #REF#

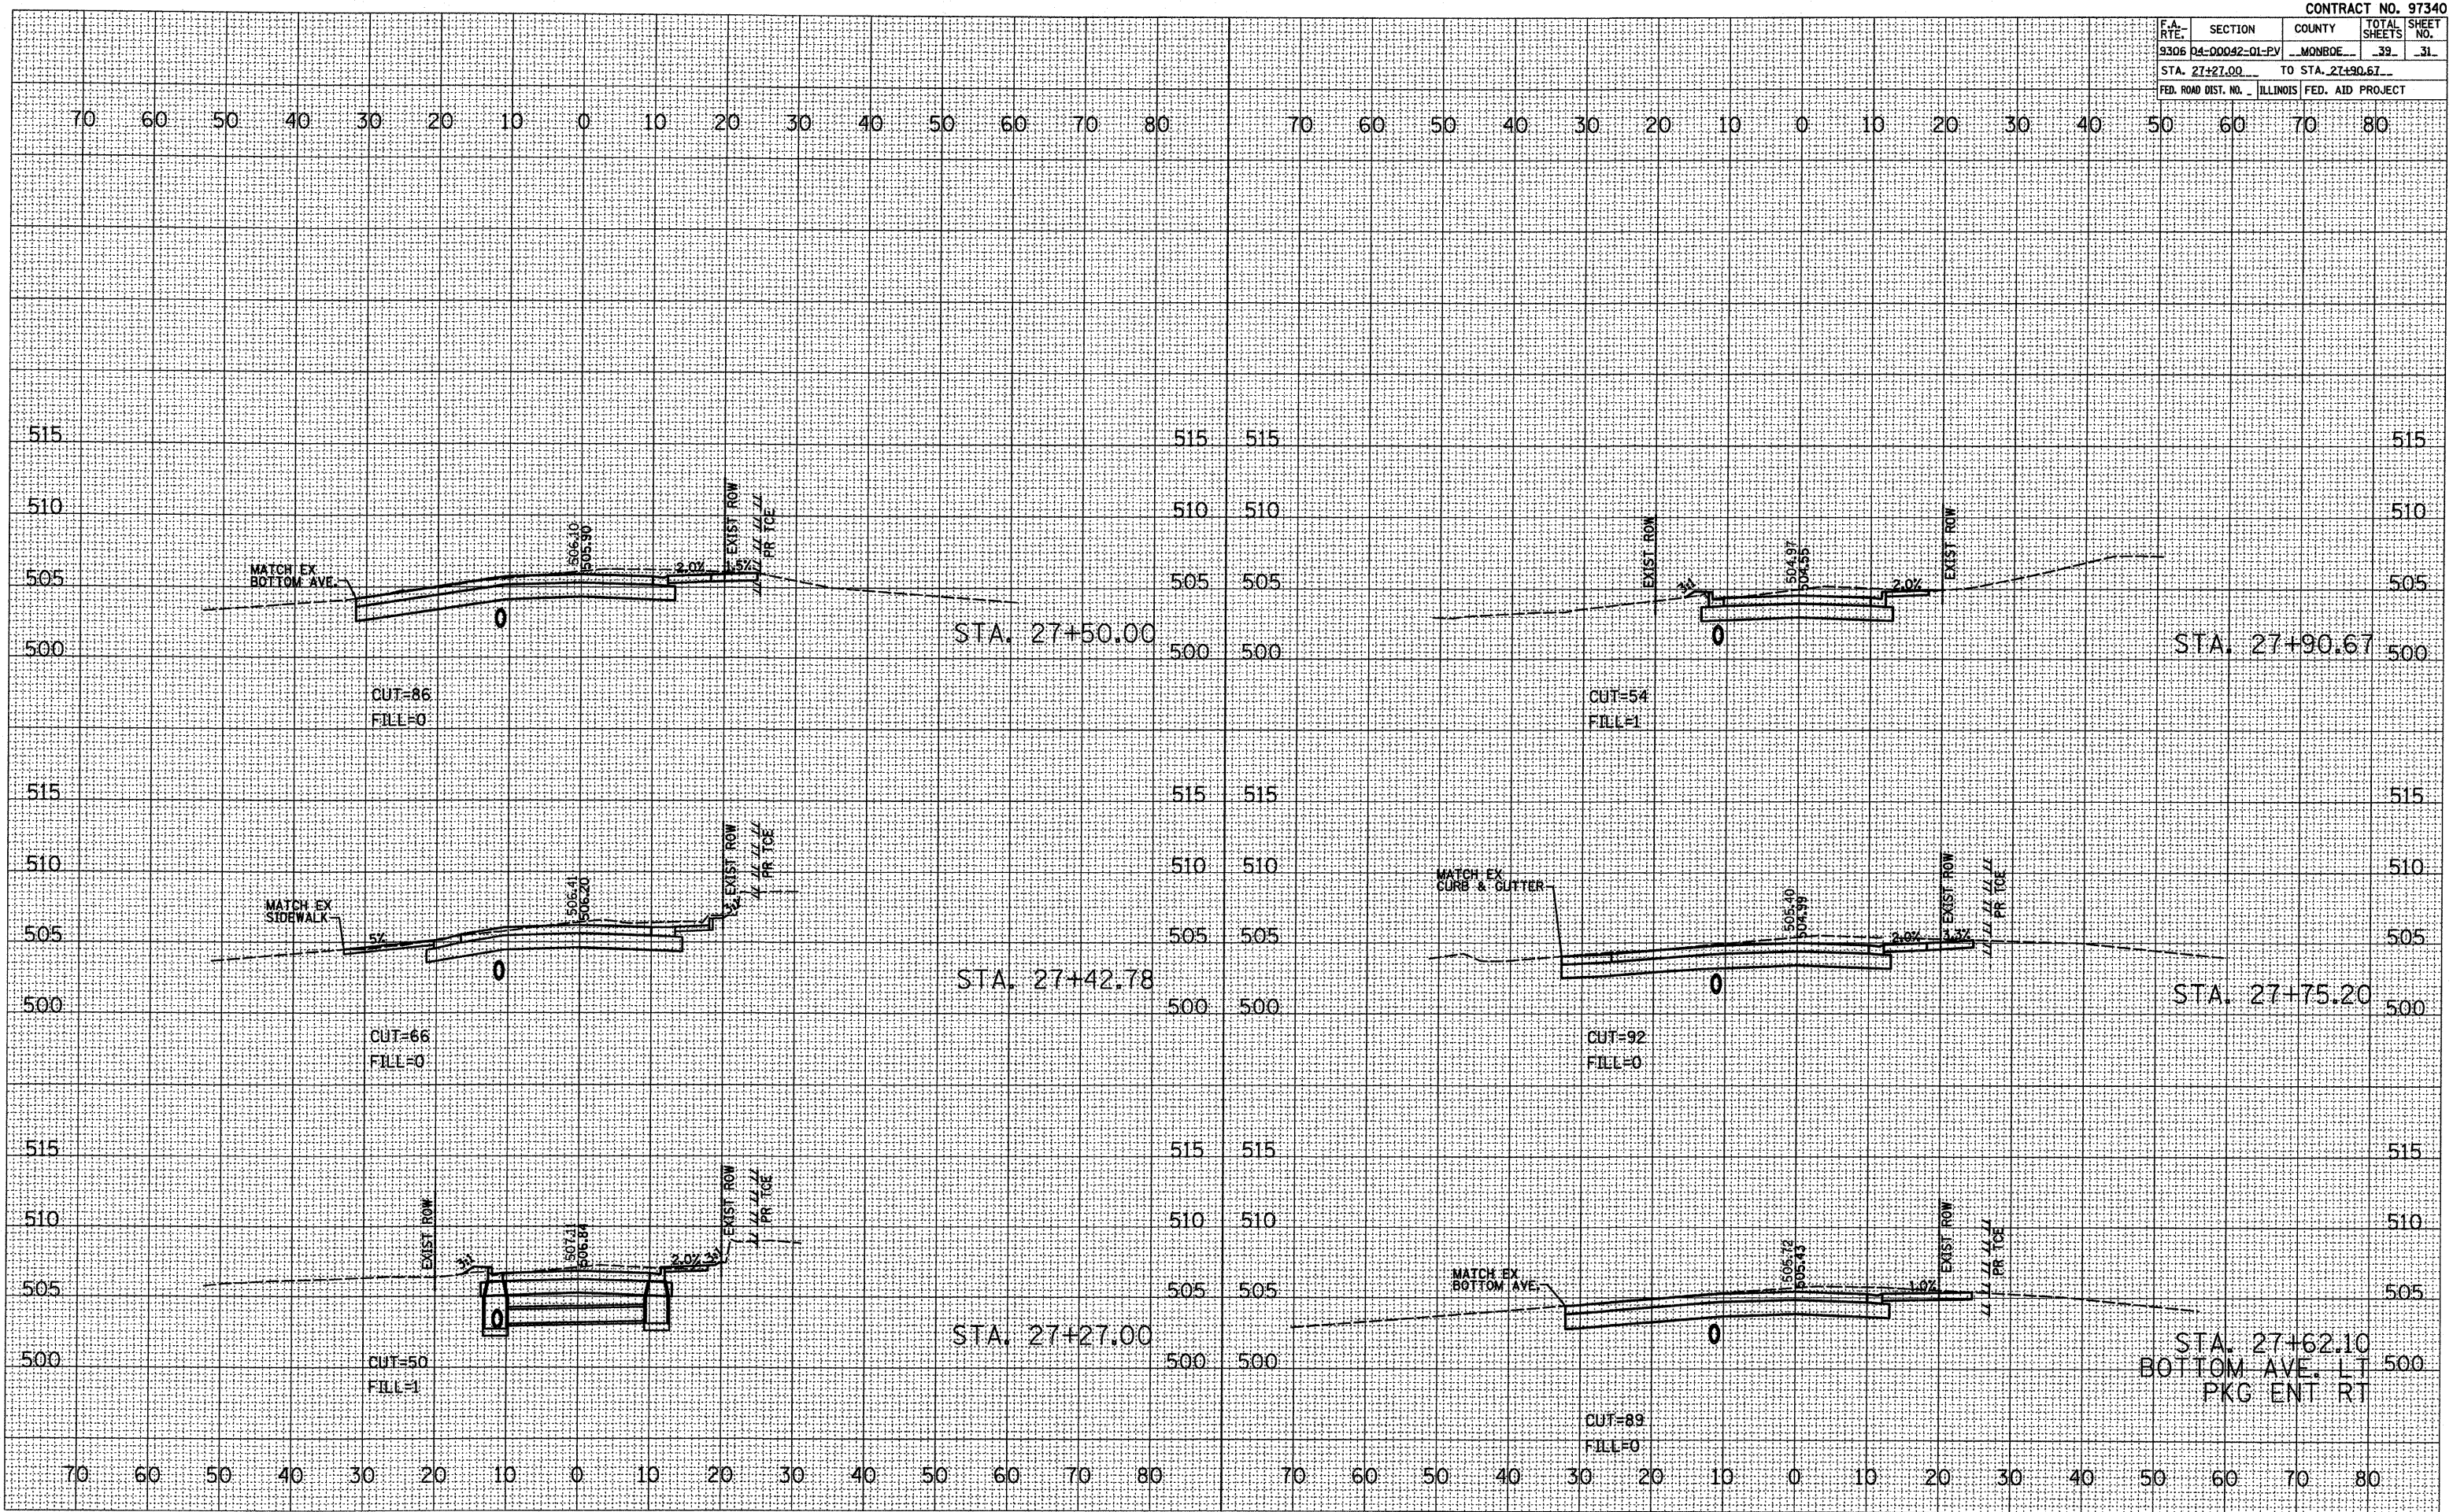

CROSS SECTIONS - LEGION ST.