


F.A. RTE.	SECTION	COUNTY	TOTAL SHEETS	SHEET NO.
9306	04-00042-01-PV	MONROE	39	35
STA. 31+84.57		TO STA. 32+97.93		
FED. ROAD DIST. NO. ILLINOIS FED. AID PROJECT				

DATE	BY

DATE	BY

PLOT DATE = 7/11/2008
 FILE NAME = 46LEL4
 REFERENCE = 46EP4

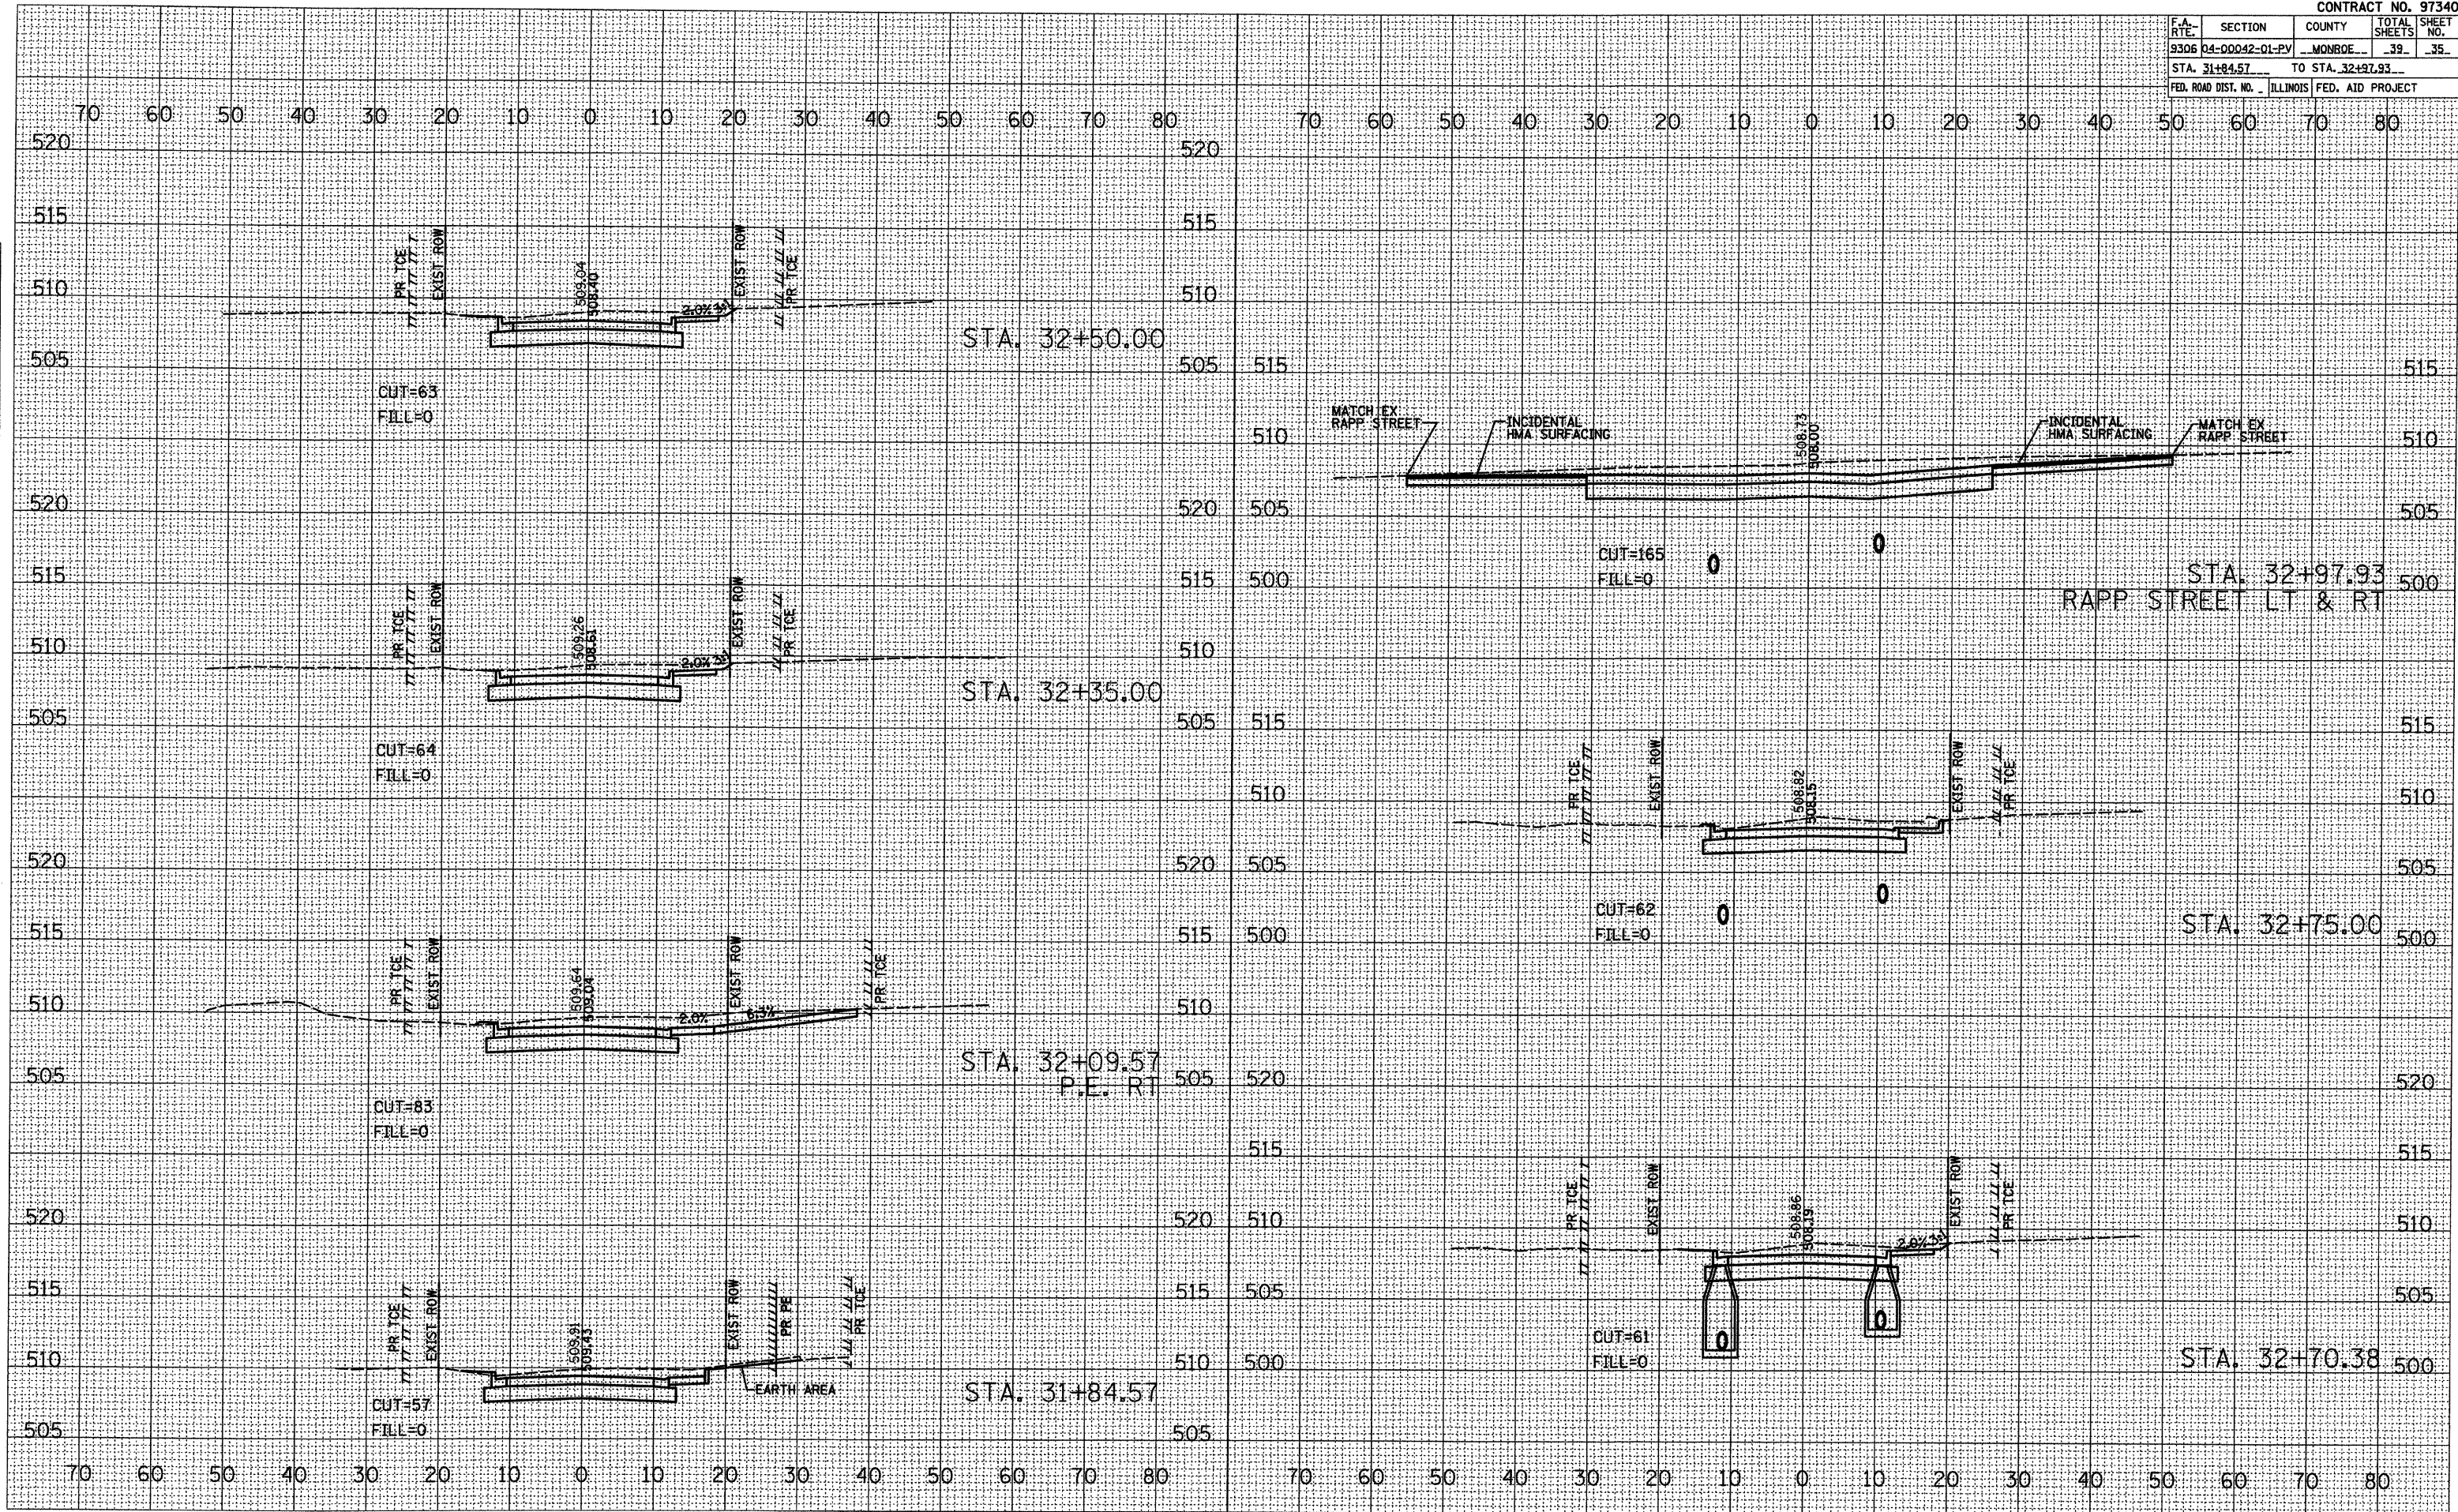

CROSS SECTIONS - LEGION ST.