


RTE. NO.	SECTION	COUNTY	TOTAL SHEETS	SHEET NO.
TR 67	06-18111-00-BR	MADISON	20	17

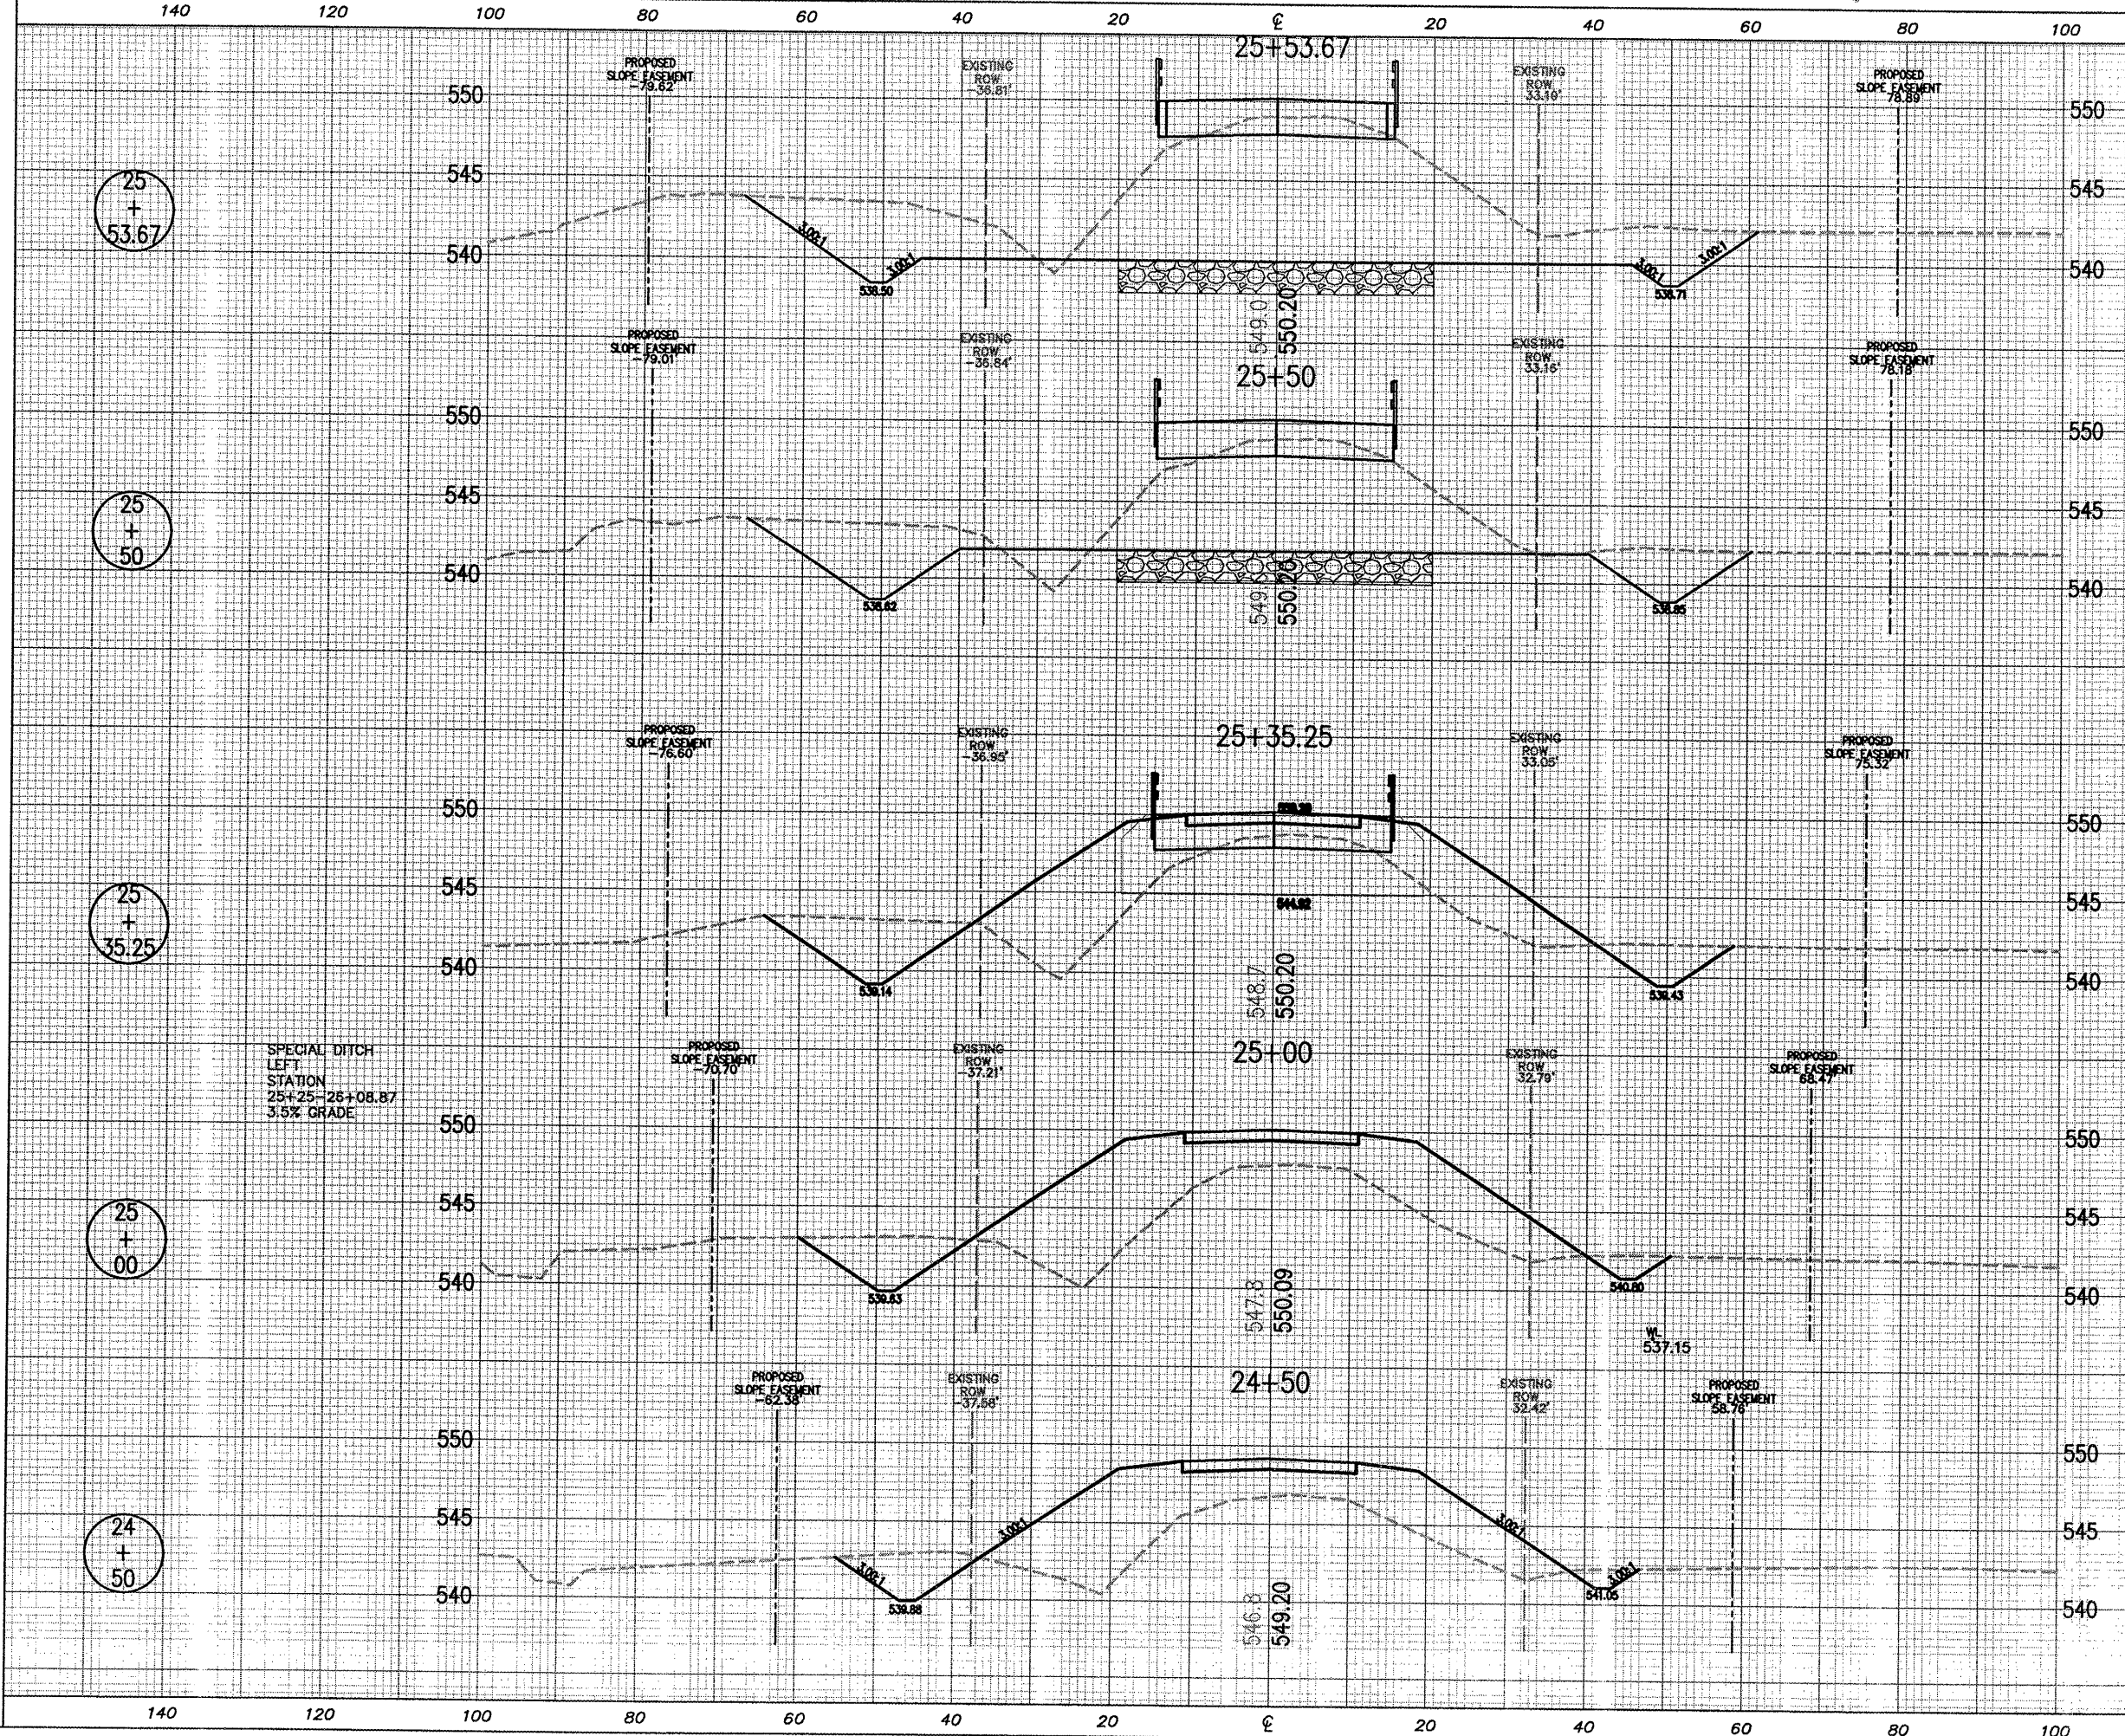

25 + 53.67

C= 535 SQ FT
F= 2 SQ FT

25 + 50

C= 385 SQ FT
F= 15 SQ FT

25 + 35.25

C= 87 SQ FT
F= 202 SQ FT

25 + 00

C= 51 SQ FT
F= 259 SQ FT

24 + 50

C= 38 SQ FT
F= 231 SQ FT

SPECIAL DITCH LEFT
STATION 25+25-26+08.87
3.5% GRADE

SPECIAL DITCH RIGHT
STATION 25+00-26+08.87
3.89% GRADE