


97356

RTE. NO.	SECTION	COUNTY	TOTAL SHEETS	SHEET NO.
TR 67	06-18111-00-BR	MADISON	20	19

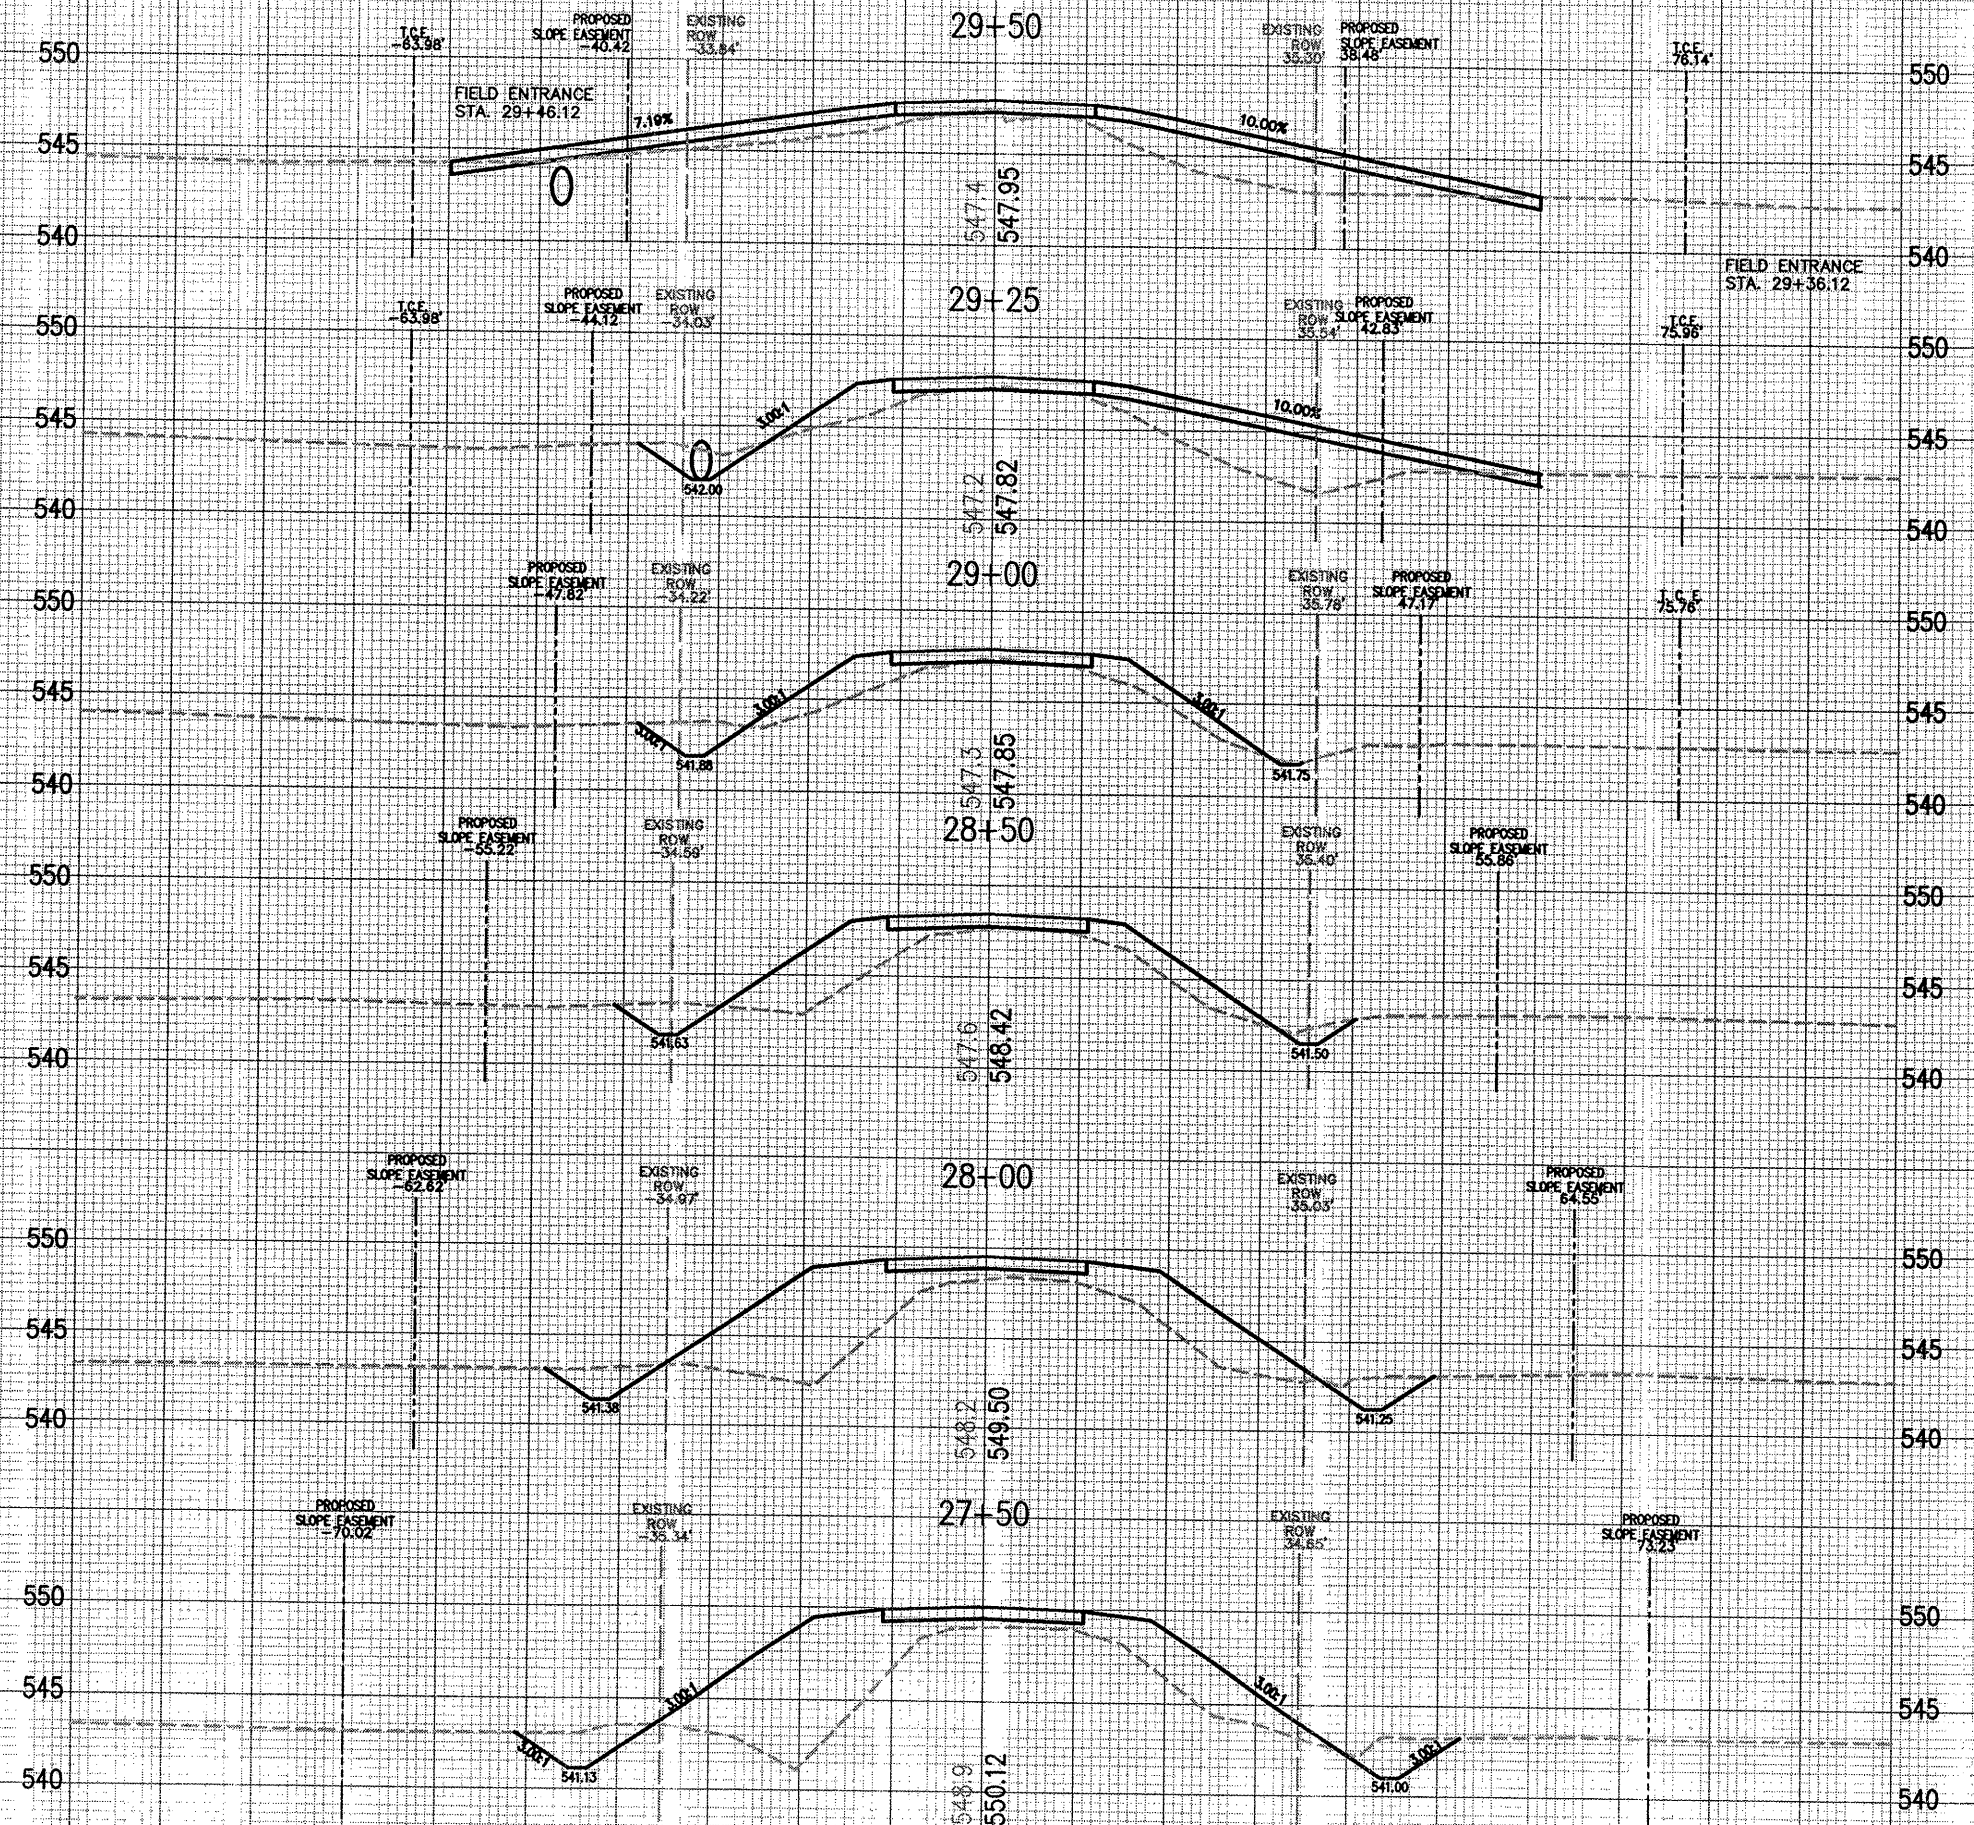

29
+
50

C= 1 SQ FT
F= 137 SQ FT

29
+
25

C= 17 SQ FT
F= 118 SQ FT

29
+
00

C= 19 SQ FT
F= 44 SQ FT

28
+
50

C= 25 SQ FT
F= 74 SQ FT

28
+
00

C= 39 SQ FT
F= 161 SQ FT

27
+
50

C= 53 SQ FT
F= 176 SQ FT

SPECIAL DITCH LEFT
STATION
27+50-29+75
0.5% GRADE

SPECIAL DITCH RIGHT
STATION
27+50-29+59
0.5% GRADE