


FINAL SURVEY	SURVEYED	BY	DATE
NOTE BOOK	PLOTTED		
NO.	AREAS CHECKED		

ORIGINAL SURVEY	SURVEYED	BY	DATE
NOTE BOOK	PLOTTED		
NO.	AREAS CHECKED		

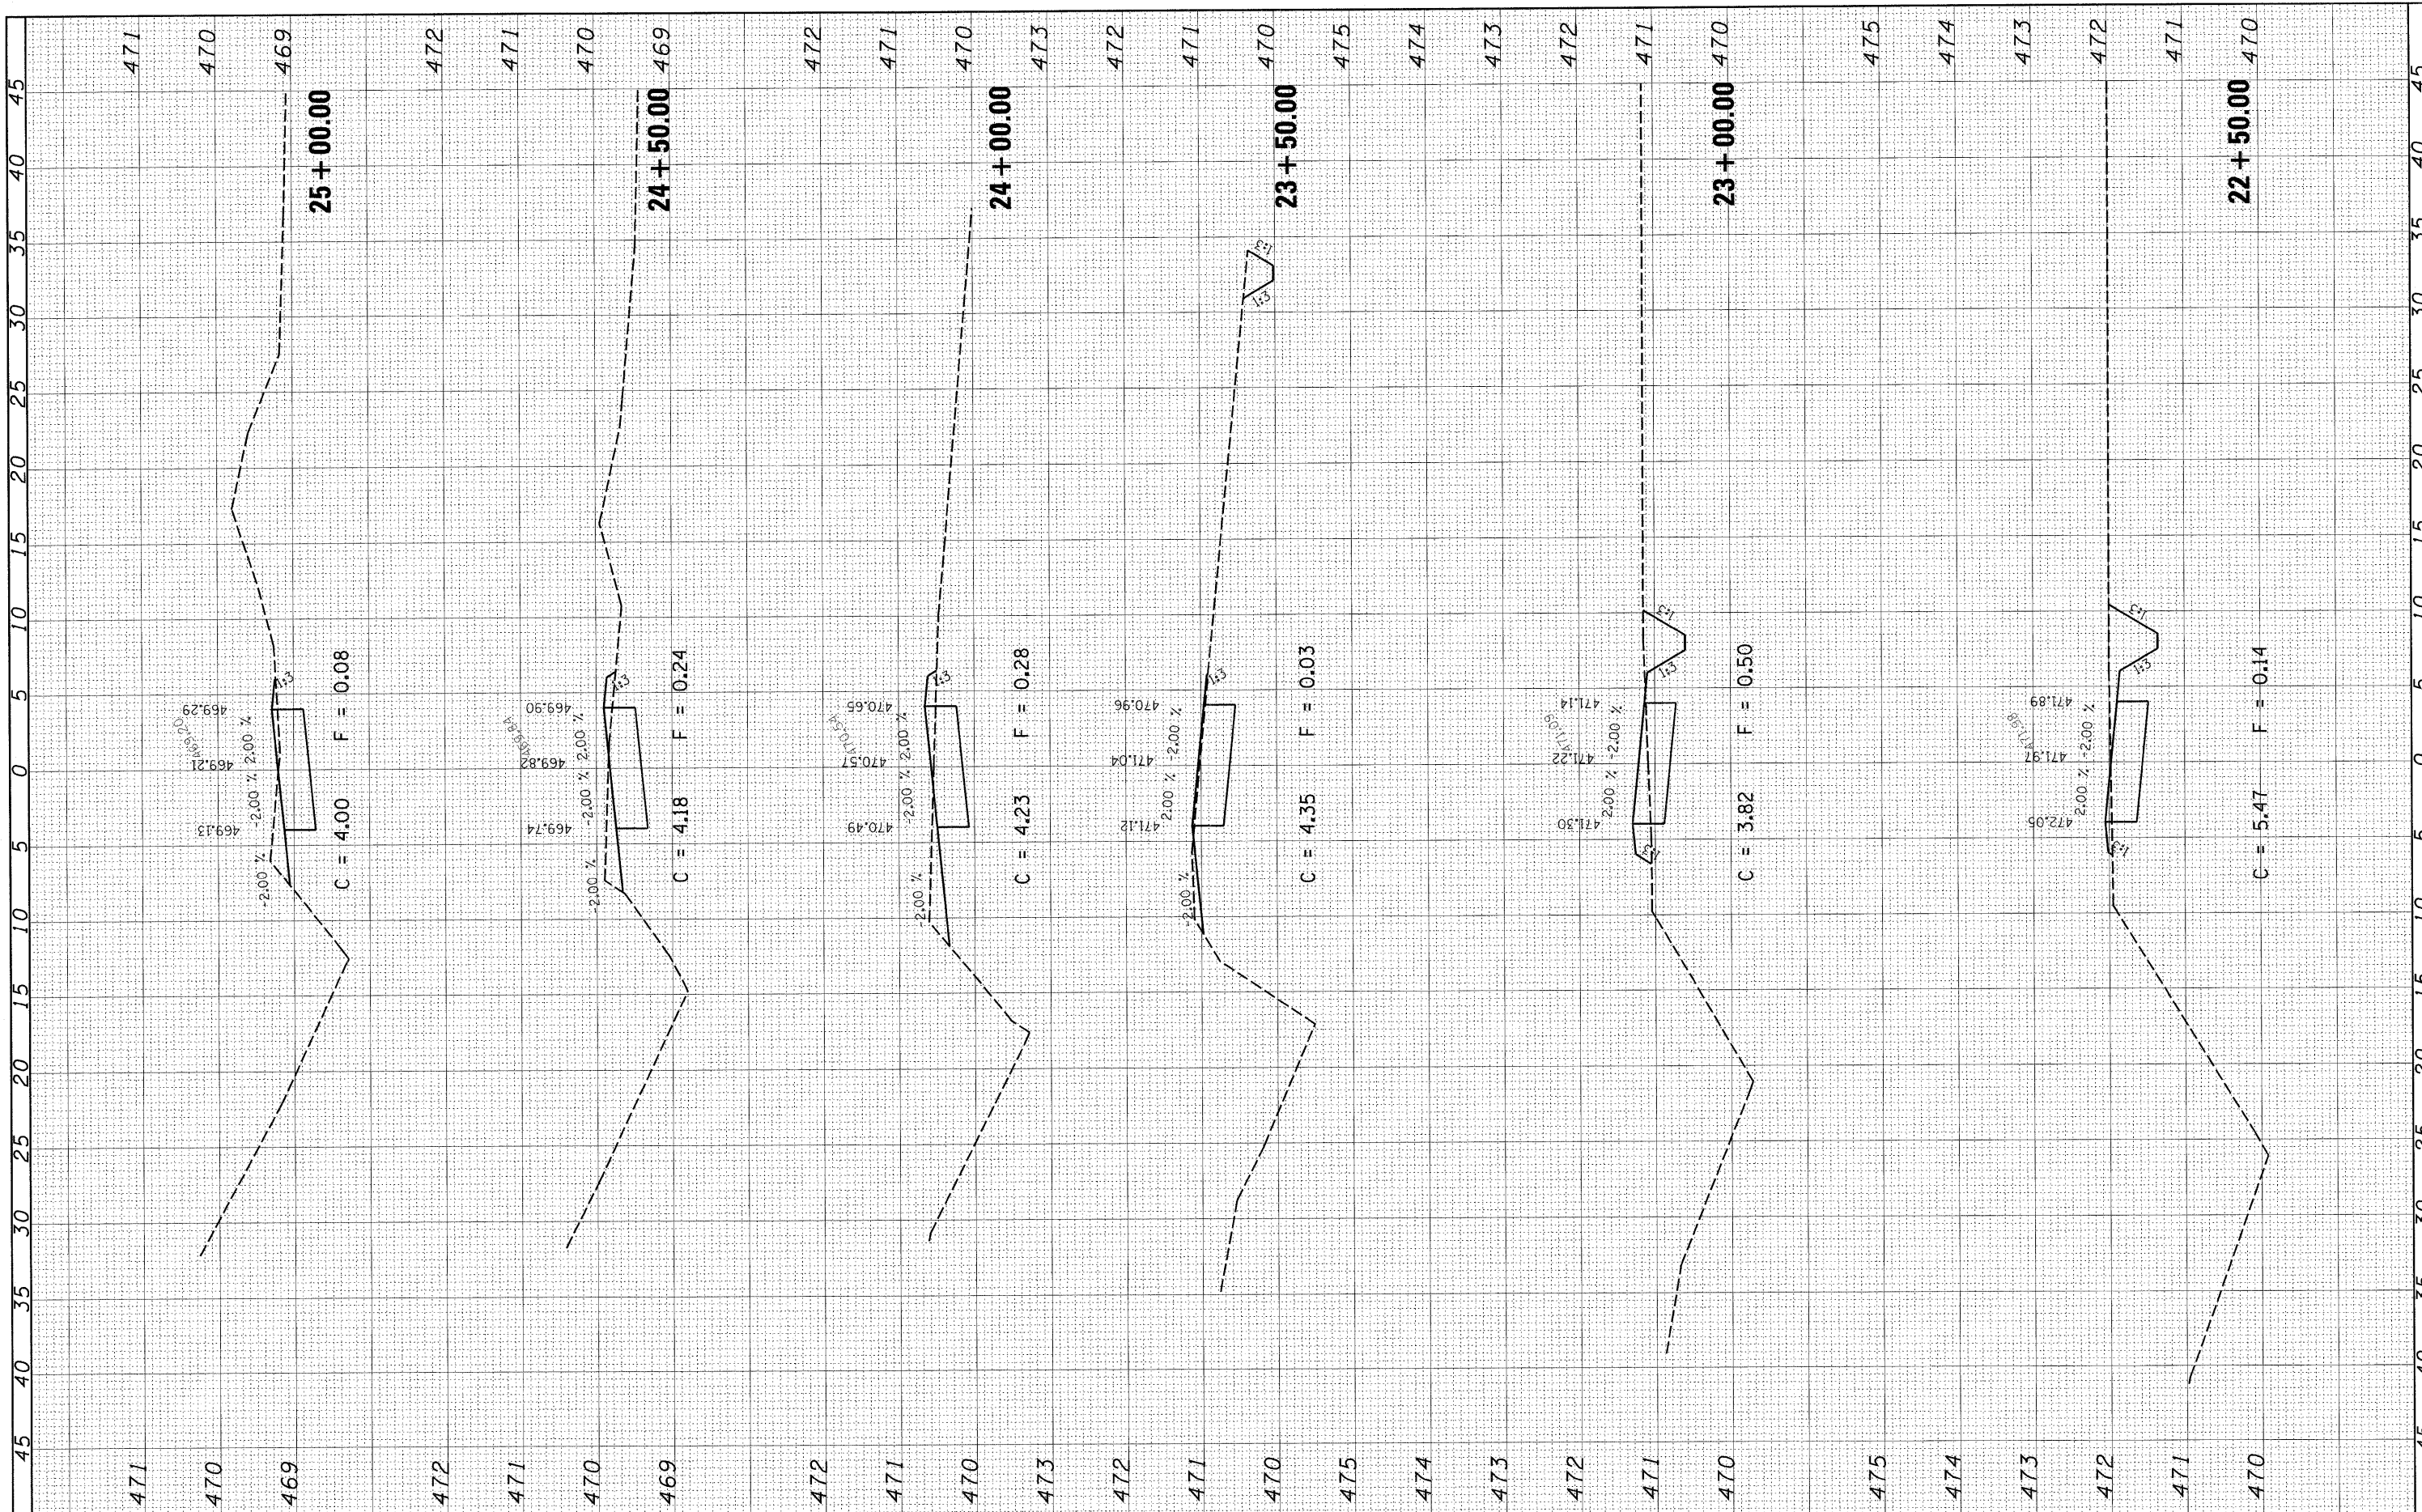

FILE NAME = H:\5819\C.XS.F_5819.dgn	USER NAME = _USERDESCR_	DESIGNED - DLD	REVISED -	STATE OF ILLINOIS DEPARTMENT OF TRANSPORTATION	SCALE: _____	SHEET NO. _____	OF _____	SHEETS _____	STA. 22+50.00 TO STA. 25+00.00	F.A. RTE. _____	SECTION 06-00025-00-BT	COUNTY CLINTON	TOTAL SHEETS 54	SHEET NO. 34
	PLOT SCALE = 5.00000' / IN.	DRAWN - KOJ	REVISED -		FED. ROAD DIST. NO. _____	ILLINOIS FED. AID PROJECT	CONTRACT NO. 97357							
	PLOT DATE = 7/14/2008	CHECKED -	REVISED -											
		DATE -	REVISED -											