


FINAL SURVEY	SURVEYED	BY	DATE
NOTE BOOK	PLOTTED		
NO.	AREAS CHECKED		

ORIGINAL SURVEY	SURVEYED	BY	DATE
NOTE BOOK	PLOTTED		
NO.	AREAS CHECKED		

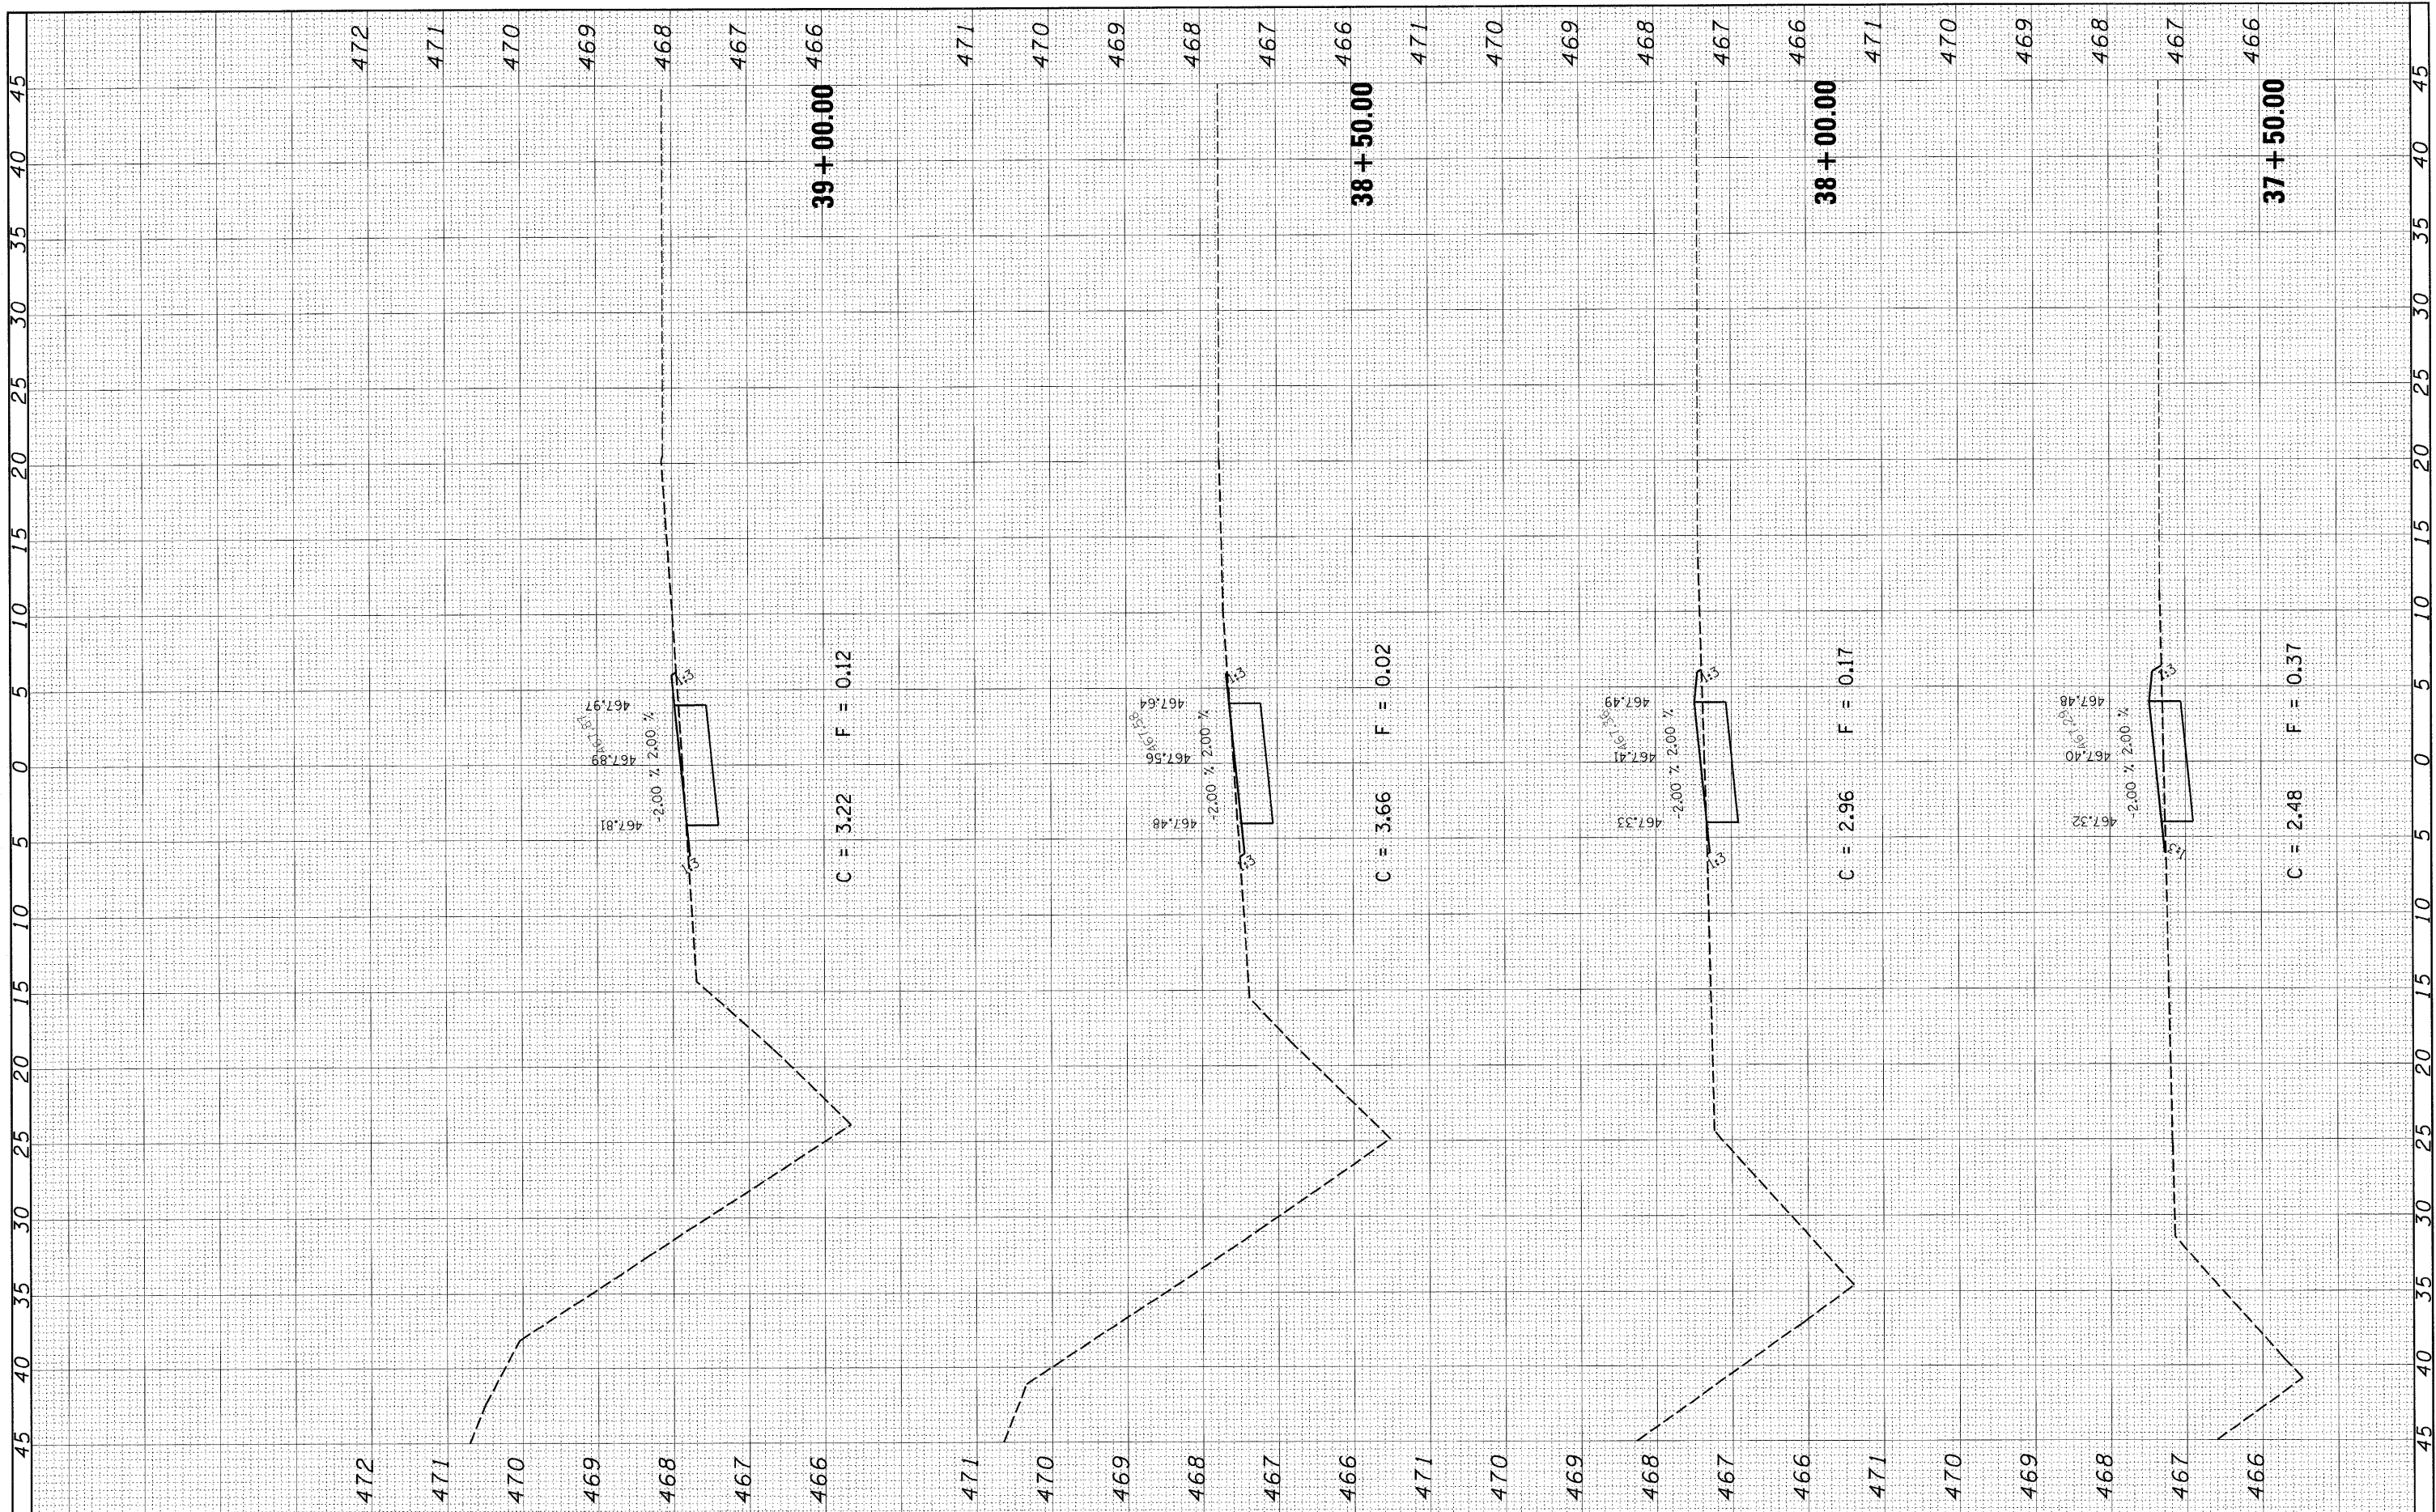

FILE NAME = H:\5819\C.XS.F.5819.dgn	USER NAME = _USERDESCR_	DESIGNED - DLD	REVISED -	STATE OF ILLINOIS DEPARTMENT OF TRANSPORTATION	SCALE:	SHEET NO. OF SHEETS	STA. 37+50.00 TO STA. 39+00.00	F.A. RTE.	SECTION	COUNTY	TOTAL SHEETS	SHEET NO.
	PLOT SCALE = 5,0000 ' / IN.	DRAWN - KOJ	REVISED -					06-00025-00-BT	CLINTON	54	41	
	PLOT DATE = 7/14/2008	CHECKED -	REVISED -					ILLINOIS FED. AID PROJECT		CONTRACT NO. 97357		
		DATE -	REVISED -									