


FINAL SURVEY SURVEYED PLOTTED DATE
 NOTE BOOK AREA CHECKED
 NO.:

ORIGINAL SURVEY SURVEYED PLOTTED DATE
 NOTE BOOK TEMPLATE AREA CHECKED
 NO.:

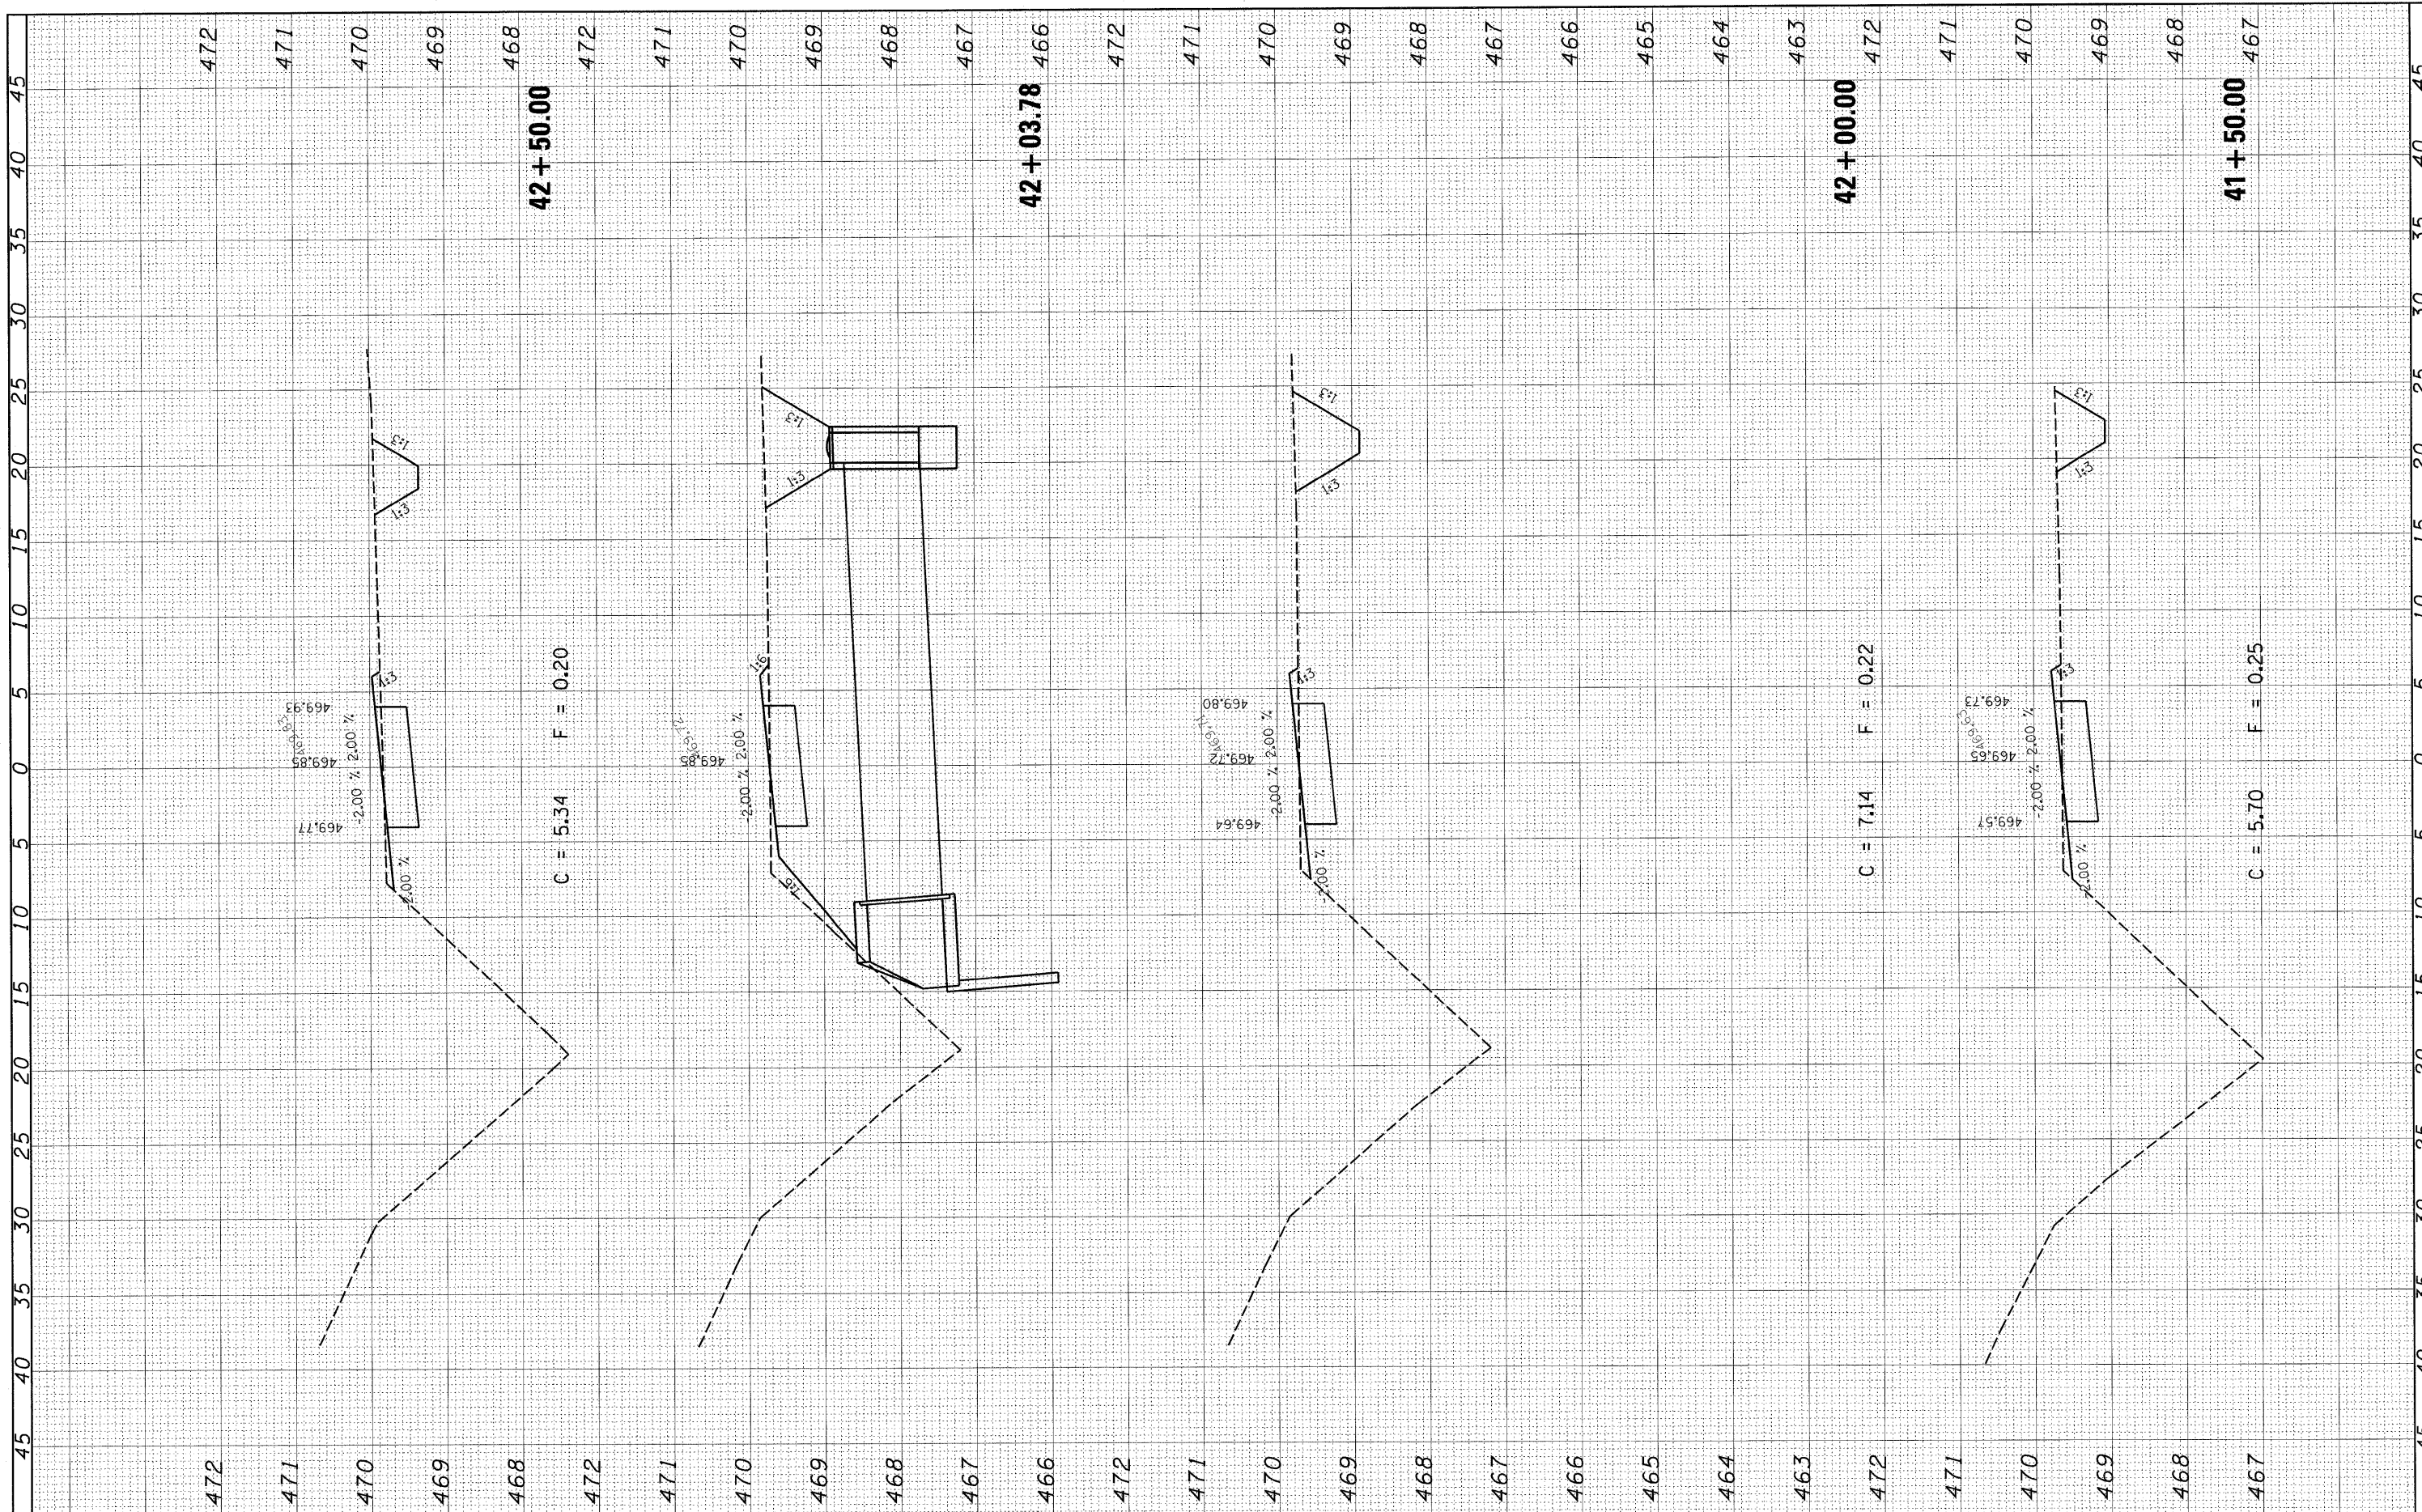

FILE NAME = H:\5819\XC.XS.F_5819.dgn	USER NAME = USERDESCR.	DESIGNED - DLD	REVISED -	STATE OF ILLINOIS DEPARTMENT OF TRANSPORTATION	SCALE:	SHEET NO.	OF	SHEETS	STA. 41+50.00	TO STA. 42+50.00	F.A. RTE.	SECTION	COUNTY	TOTAL SHEETS	SHEET NO.	
	PLOT SCALE = 5.00000 ' / IN.	DRAWN - KOJ	REVISED -									06-00025-00-BT	CLINTON	54	43	
	PLOT DATE = 7/14/2008	CHECKED -	REVISED -									FED. ROAD DIST. NO.	ILLINOIS FED. AID PROJECT			
		DATE -	REVISED -													