

STATE OF ILLINOIS
DEPARTMENT OF TRANSPORTATION

ROUTE NO.	SECTION	COUNTY	TOTAL SHEETS	SHEET NO.	SHEET NO. 8 20 SHEETS
F.A.P. 322	12-1, BR	UNION	36	24	
FED. ROAD DIST. NO. 7	ILLINOIS	FED. AID PROJECT			

Contract #98886

EAST CURB LINE

Location	Station	Offset	Theoretical Grade Elevations	Theoretical Grade Elevations Adjusted For Grinding
Bk. of Exist. S. Abut.	80195.51	-20.00	491.78	
F	80205.51	-20.00	491.81	
G	80215.51	-20.00	491.85	
End of S. Appr. Pav't	80225.10	-20.00	491.91	

EAST EDGE OF PAVEMENT

Location	Station	Offset	Theoretical Grade Elevations	Theoretical Grade Elevations Adjusted For Grinding
Bk. of Exist. S. Abut.	80189.37	-12.00	491.93	
F	80199.37	-12.00	491.96	
G	80209.37	-12.00	491.99	
End of S. Appr. Pav't	80218.96	-12.00	492.04	

☉ ROADWAY, P.G. & STAGE CONSTRUCTION JOINT


Location	Station	Offset	Theoretical Grade Elevations	Theoretical Grade Elevations Adjusted For Grinding
Bk. of Exist. S. Abut.	80180.17	0.00	492.10	
F	80190.17	0.00	492.12	
G	80200.17	0.00	492.15	
End of S. Appr. Pav't	80209.75	0.00	492.18	

WEST EDGE OF PAVEMENT

Location	Station	Offset	Theoretical Grade Elevations	Theoretical Grade Elevations Adjusted For Grinding
Bk. of Exist. S. Abut.	80170.96	12.00	491.91	
F	80180.96	12.00	491.92	
G	80190.96	12.00	491.93	
End of S. Appr. Pav't	80200.54	12.00	491.96	

WEST CURB LINE

Location	Station	Offset	Theoretical Grade Elevations	Theoretical Grade Elevations Adjusted For Grinding
Bk. of Exist. S. Abut.	80164.82	20.00	491.75	
F	80174.82	20.00	491.75	
G	80184.82	20.00	491.76	
End of S. Appr. Pav't	80194.40	20.00	491.78	

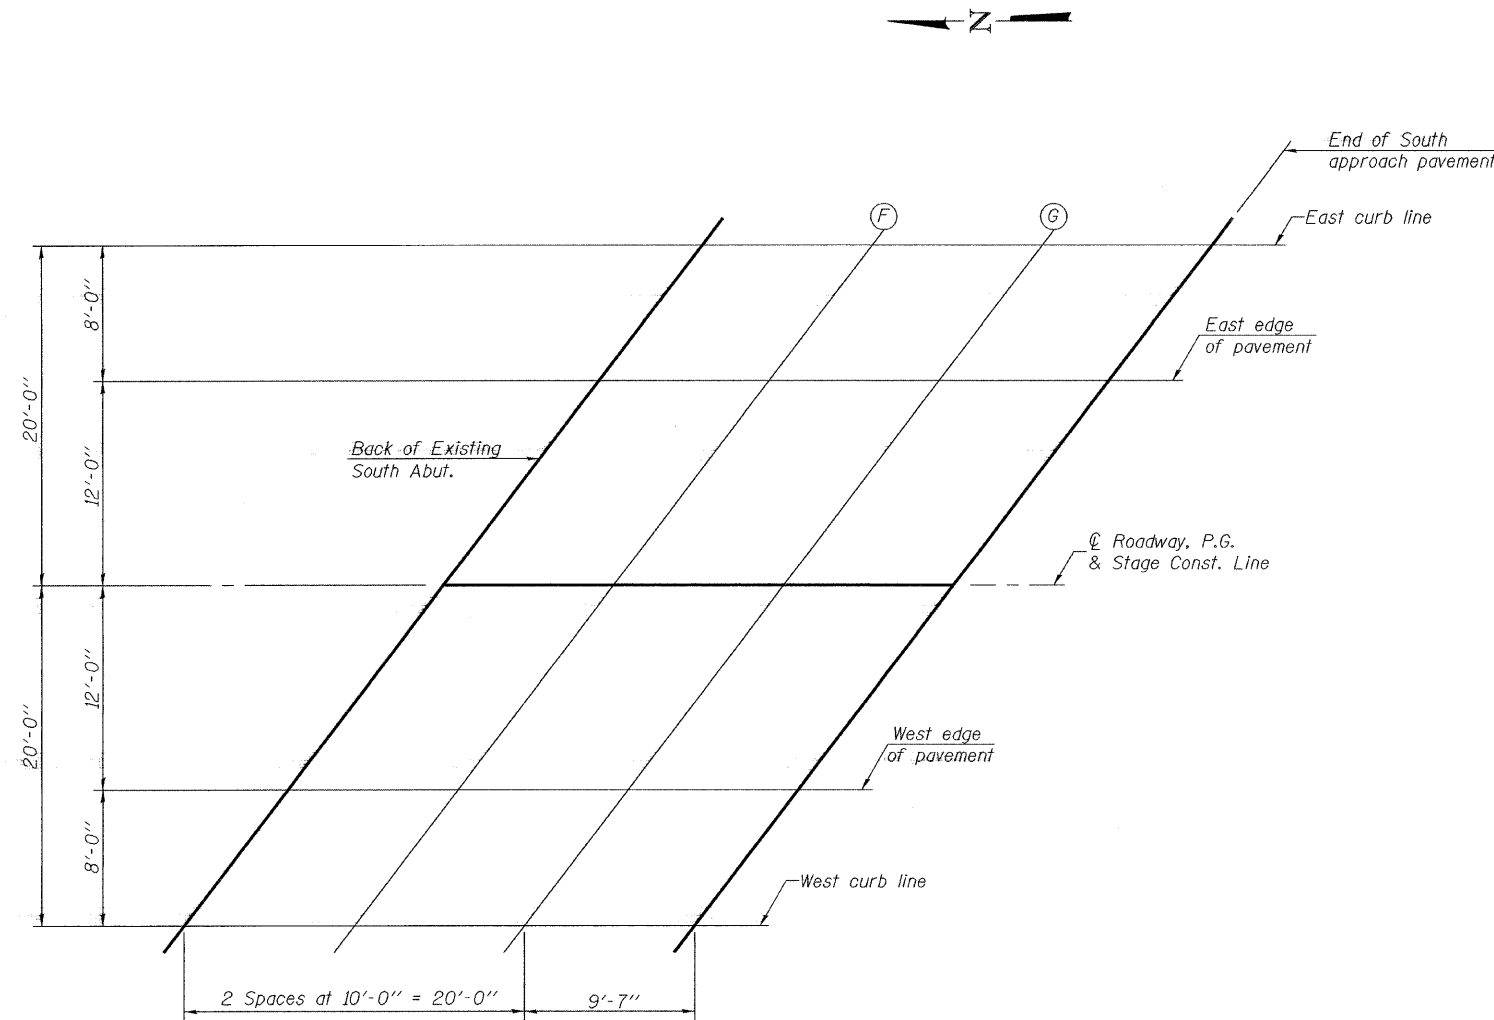

PLAN

DESIGNED	Patrick M. Petrone
CHECKED	Jay D. Edwards
DRAWN	BECKY M. LEACH
CHECKED	PMP/JDE

EXAMINED	Thomas J. Domagala ENGINEER OF BRIDGE DESIGN	July 22, 2008
PASSED	Ralph E. Anderson ENGINEER OF BRIDGES AND STRUCTURES	

**SOUTH APPROACH
TOP OF SLAB ELEVATIONS
F.A.P. ROUTE 322 - SECTION 12-1, BR
UNION CO.
STATION 801+60.00
STRUCTURE NO. 091-0022**