


STATE OF ILLINOIS
DEPARTMENT OF TRANSPORTATION

ROUTE NO.	SECTION	COUNTY	TOTAL SHEETS	SHEET NO.	SHEET NO. 14
F.A.P. 322	12-1, BR	UNION	36	30	20 SHEETS
FED. ROAD DIST. NO. 7	ILLINOIS	FED. AID PROJECT			

Contract #98886

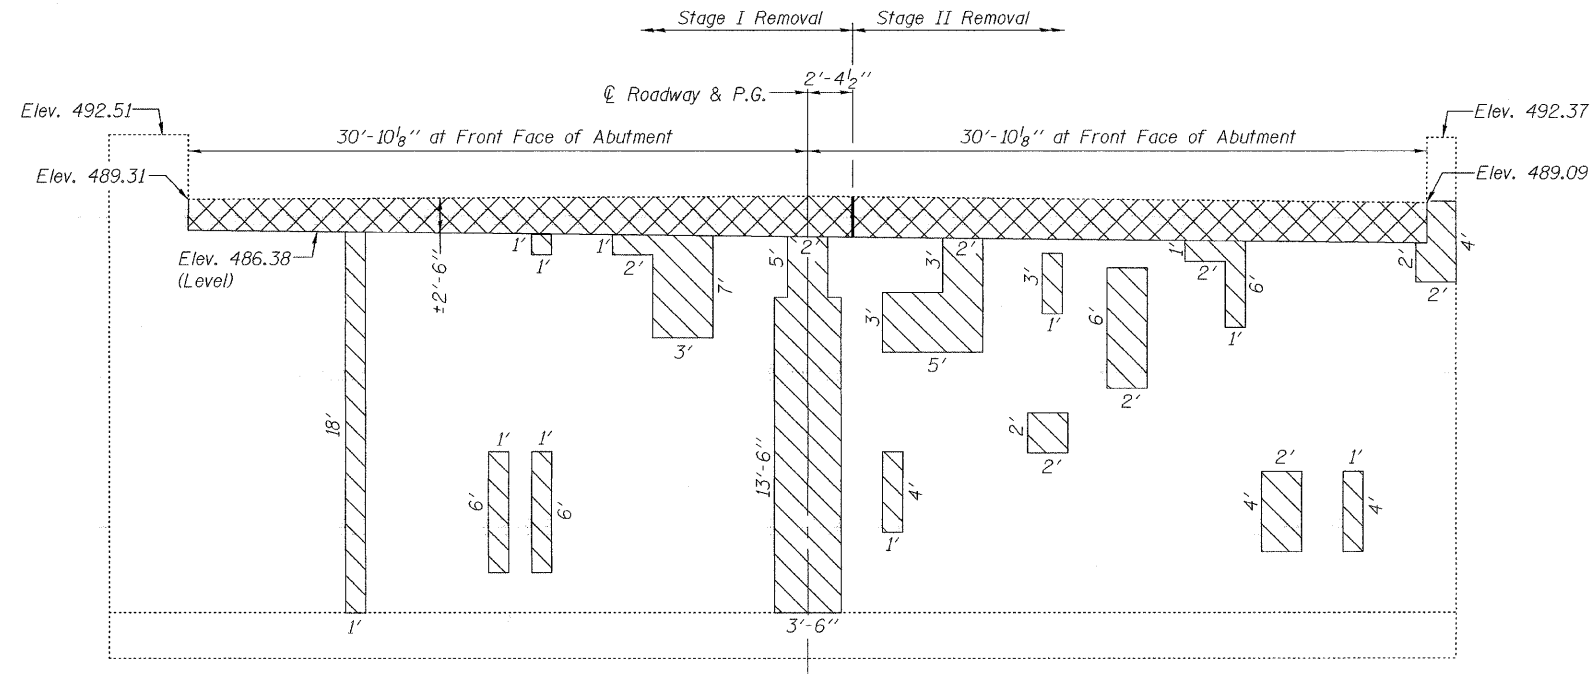


ELEVATION NORTH ABUTMENT

(Looking North)


LEGEND

- Structural Repair of Concrete < 5"
- Concrete Removal

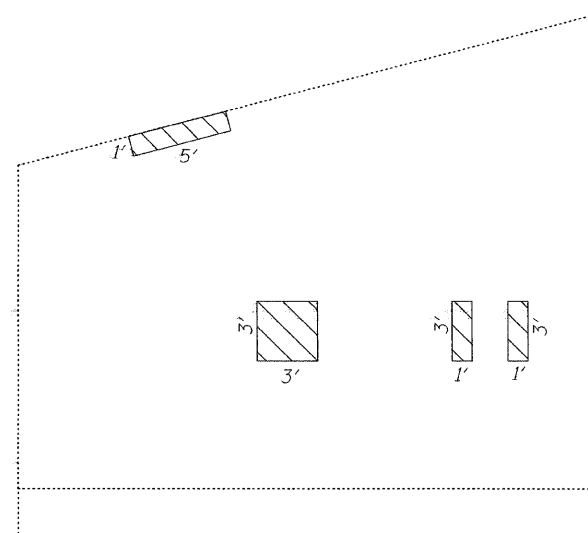

ELEVATION NORTHWEST WINGWALL

(Looking North)

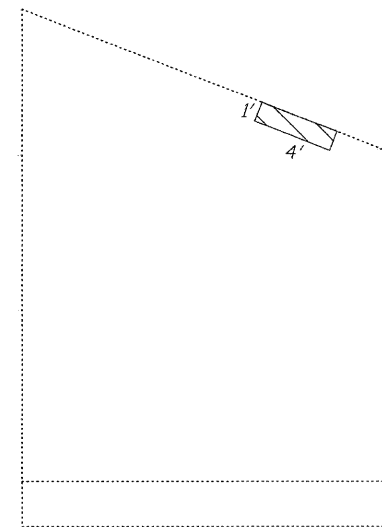

ELEVATION NORTHEAST WINGWALL

(Looking North)

BILL OF MATERIAL

Structural Repair of Concrete < 5"	Sq. Ft.	207
Concrete Removal	Cu. Yd.	9.4

CONCRETE REMOVAL & REPAIR

AT NORTH ABUTMENT

F.A.P. ROUTE 322 - SECTION 12-1, BR

UNION CO.

STATION 801+60.00

STRUCTURE NO. 091-0022

DESIGNED	Patrick M. Petrone
CHECKED	Jay D. Edwards
DRAWN	BECKY M. LEACH
CHECKED	PMP/JDE

July 22, 2008
EXAMINED *Thomas J. Damagalki*
PASSED *Ralph E. Anderson*
ENGINEER OF BRIDGE DESIGN
ENGINEER OF BRIDGES AND STRUCTURES