


STATE OF ILLINOIS
DEPARTMENT OF TRANSPORTATION

ROUTE NO.	SECTION	COUNTY	TOTAL SHEETS	SHEET NO.	SHEET NO. 15
F.A.P. 322	12-1, BR	UNION	36	31	20 SHEETS
FED. ROAD DIST. NO. 7	ILLINOIS	FED. AID PROJECT-			


Contract #98886

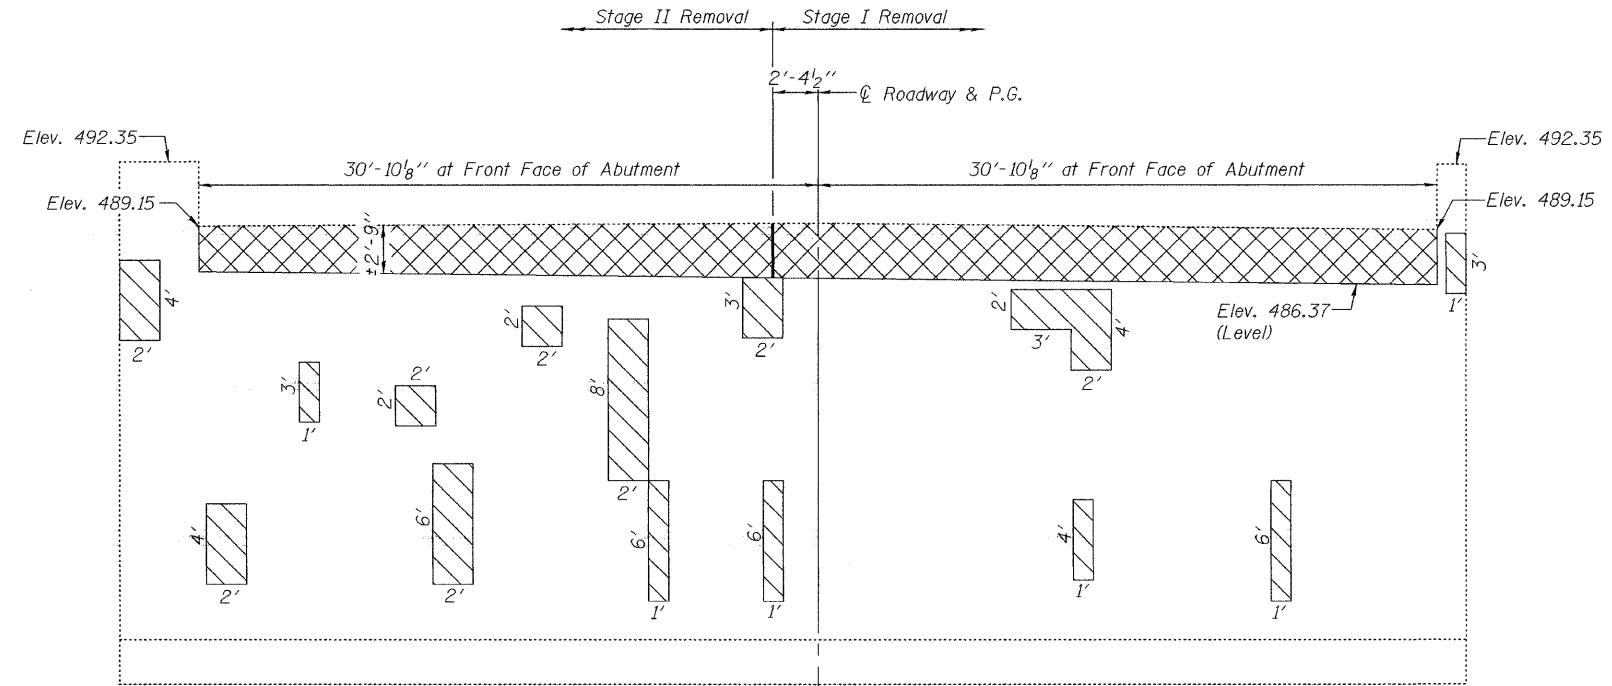


ELEVATION SOUTH ABUTMENT
(Looking South)

LEGEND

-  Structural Repair of Concrete < 5"
-  Concrete Removal

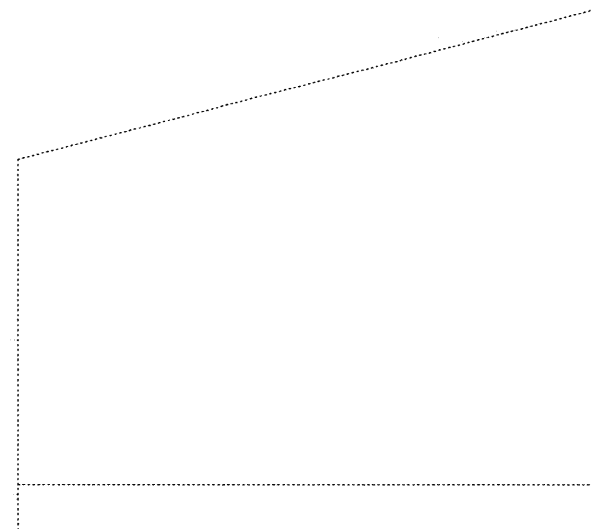

ELEVATION SOUTHEAST WINGWALL
(Looking South)

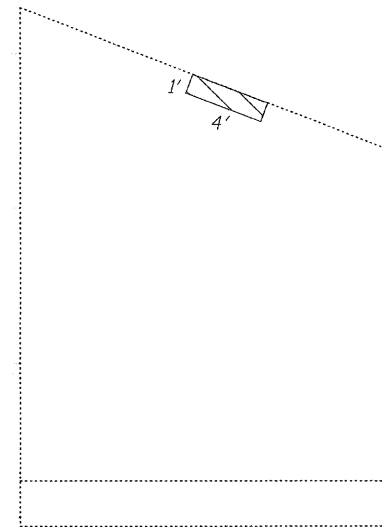

ELEVATION SOUTHWEST WINGWALL
(Looking South)

BILL OF MATERIAL

Structural Repair of Concrete < 5"	Sq. Ft.	104
Concrete Removal	Cu. Yd.	9.4

**CONCRETE REMOVAL & REPAIR
AT SOUTH ABUTMENT
F.A.P. ROUTE 322 - SECTION 12-1, BR
UNION CO.
STATION 801+60.00
STRUCTURE NO. 091-0022**

DESIGNED Patrick M. Petrone	EXAMINED <i>Thomas J. Damagala</i> ENGINEER OF BRIDGE DESIGN
CHECKED Jay D. Edwards	PASSED <i>Ralph E. Anderson</i> ENGINEER OF BRIDGES AND STRUCTURES
DRAWN BECKY M. LEACH	
CHECKED PMP/JDE	

July 22, 2008