


FINAL	SURVEYED	DATE
SURVEY	BY	
NOTE BOOK	NO.	
AREAS	CHECKED	

ORIGINAL	SURVEYED	DATE
SURVEY	BY	
NOTE BOOK	NO.	
AREAS	CHECKED	

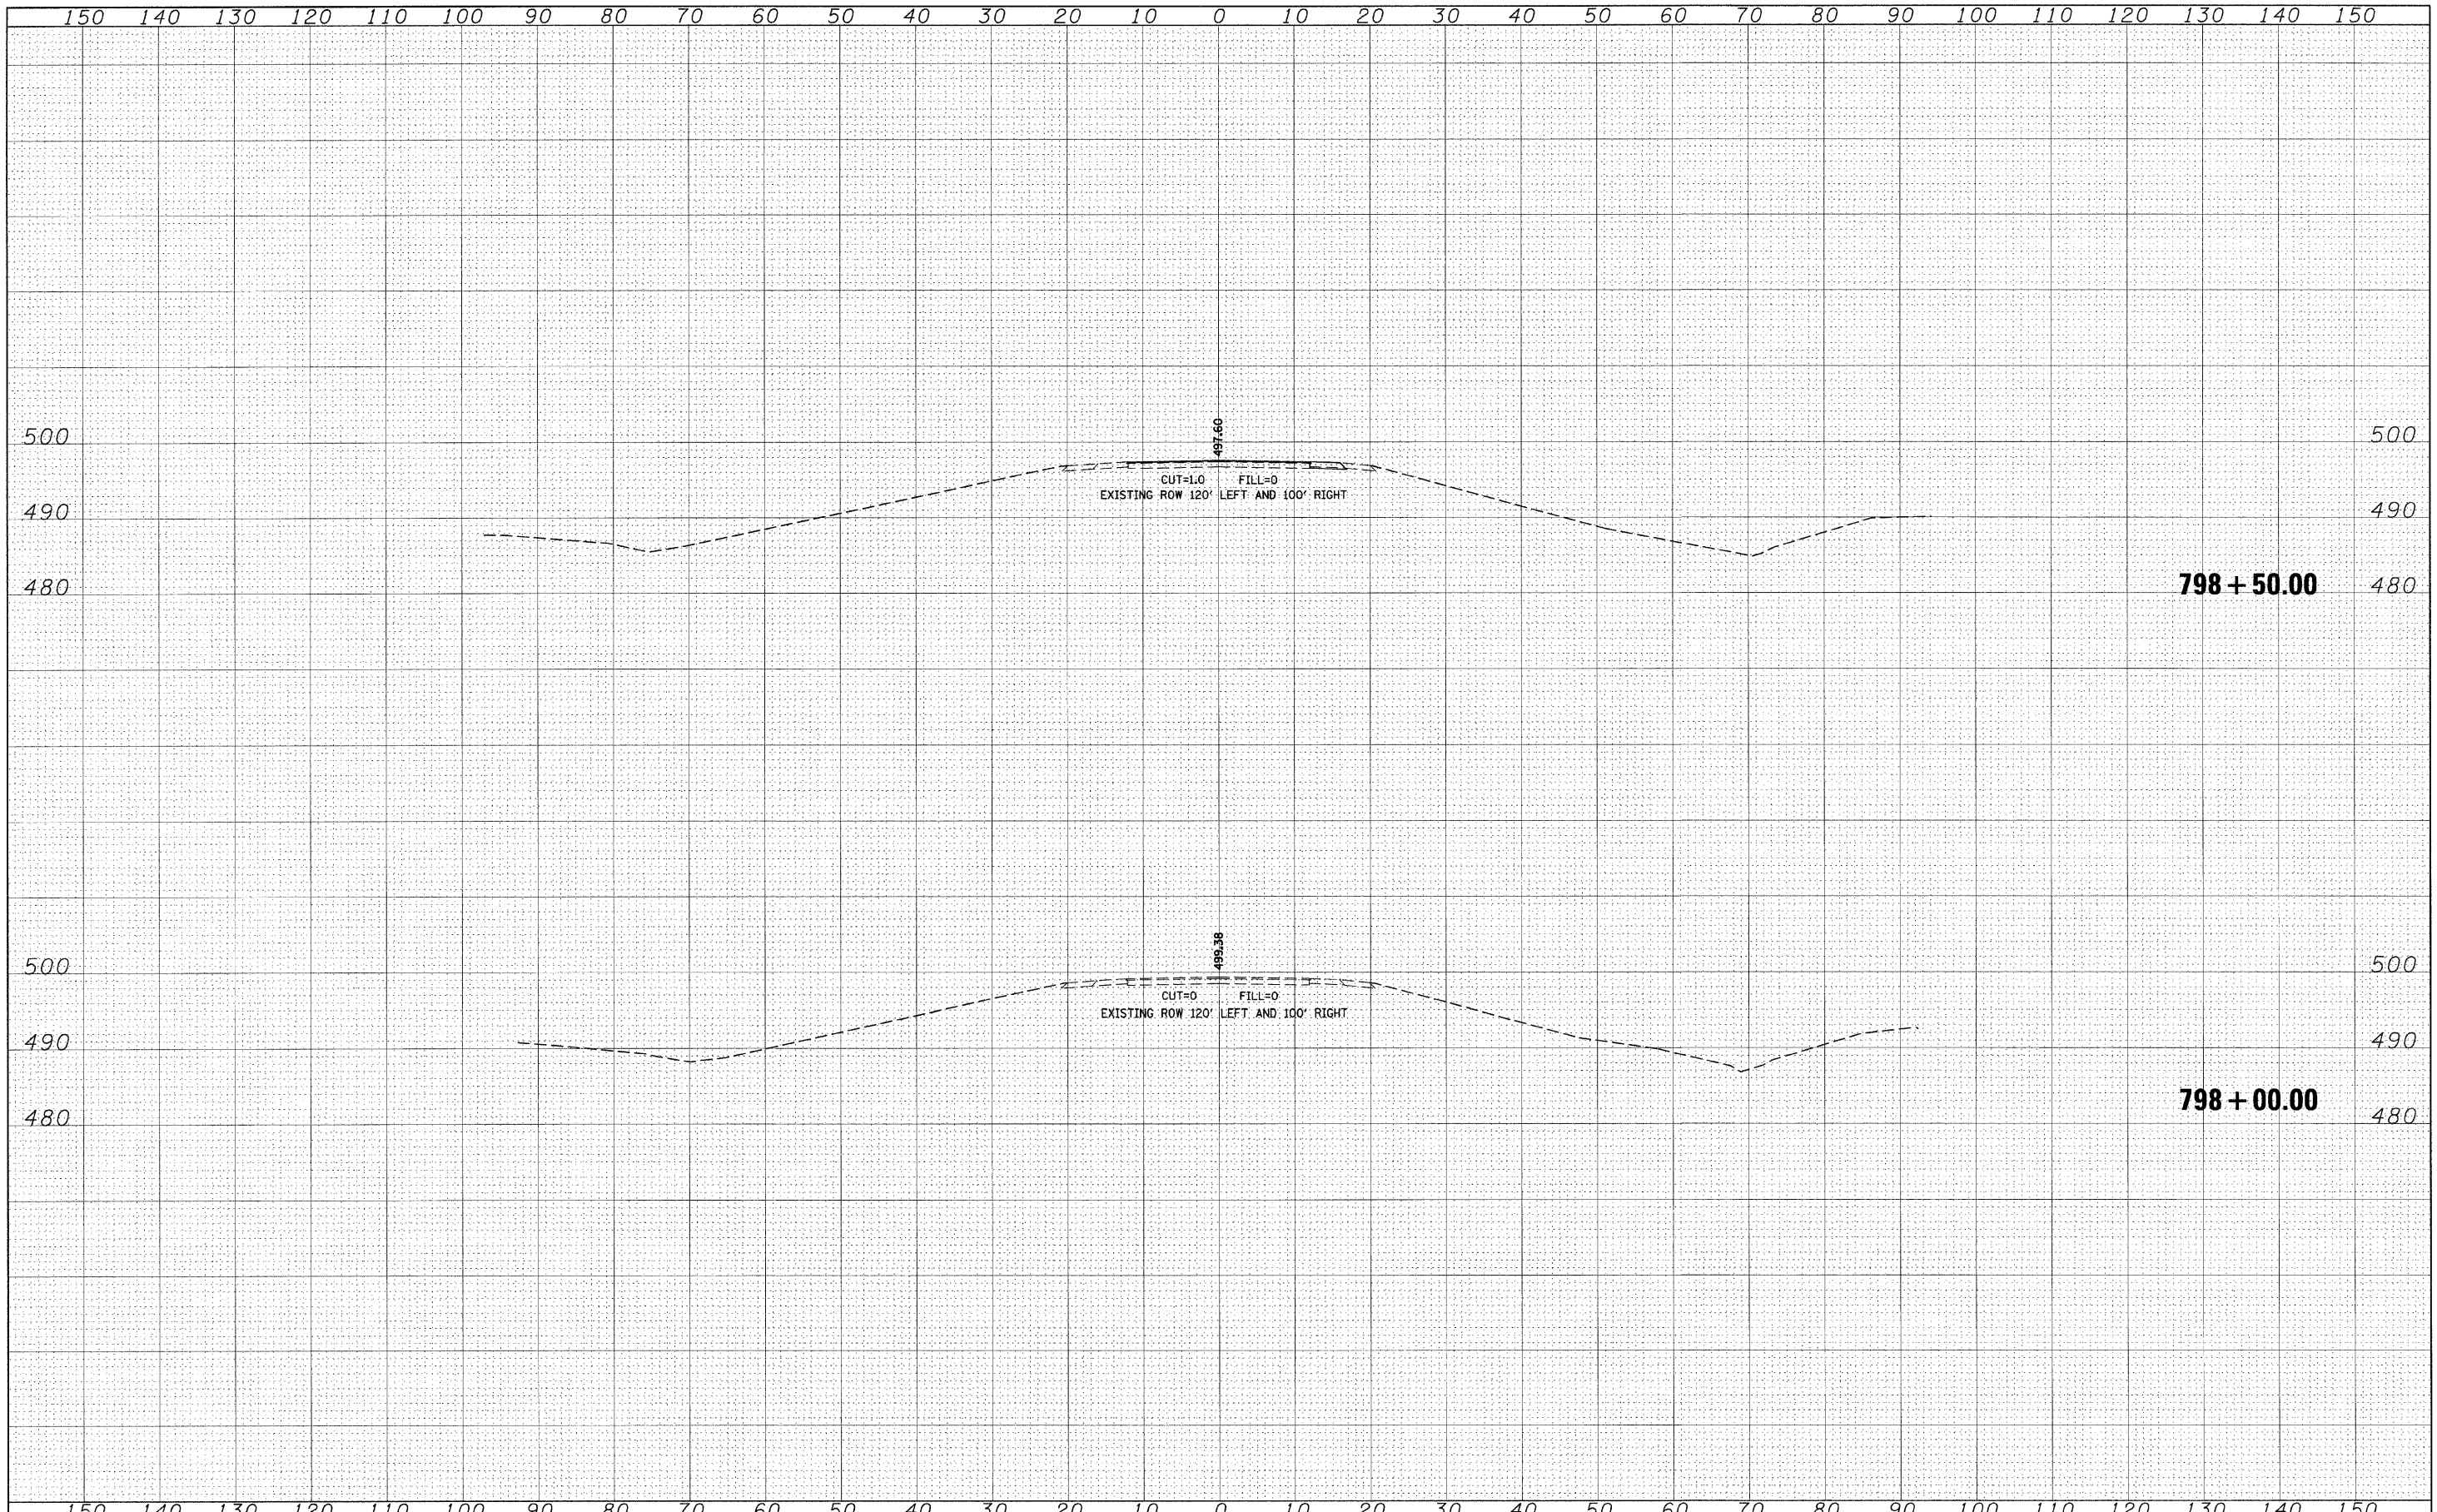

FILE NAME = c:\projects\4902904\4902904xsht.dgn	USER NAME = shepardgd	DESIGNED - ---	REVISED - ---	STATE OF ILLINOIS DEPARTMENT OF TRANSPORTATION	CROSS SECTIONS		F.A.P. RTE. 322	SECTION 12-1, BR	COUNTY UNION	TOTAL SHEETS 48	SHEET NO. 40	
	PLOT SCALE = 10.0000' / IN.	DRAWN - ---	REVISED - ---		SCALE: _____	SHEET NO. 40 OF 48 SHEETS	STA. 798+00.00 TO STA. 798+50.00	FED. ROAD DIST. NO. _____	ILLINOIS FED. AID PROJECT	CONTRACT NO. 98886		
	PLOT DATE = 6/18/2008	CHECKED - ---	REVISED - ---									
		DATE - -----	REVISED - ---									