



STATE OF ILLINOIS
DEPARTMENT OF TRANSPORTATION

ROUTE NO.	SECTION	COUNTY	TOTAL SHEETS	SHEET NO.	SHEET NO. 8
FAP 782	I14B-2	GALLATIN	62	26	18 SHEETS
FED. ROAD DIST. NO. 7	ILLINOIS	FED. AID PROJECT	Contract No. 98887		

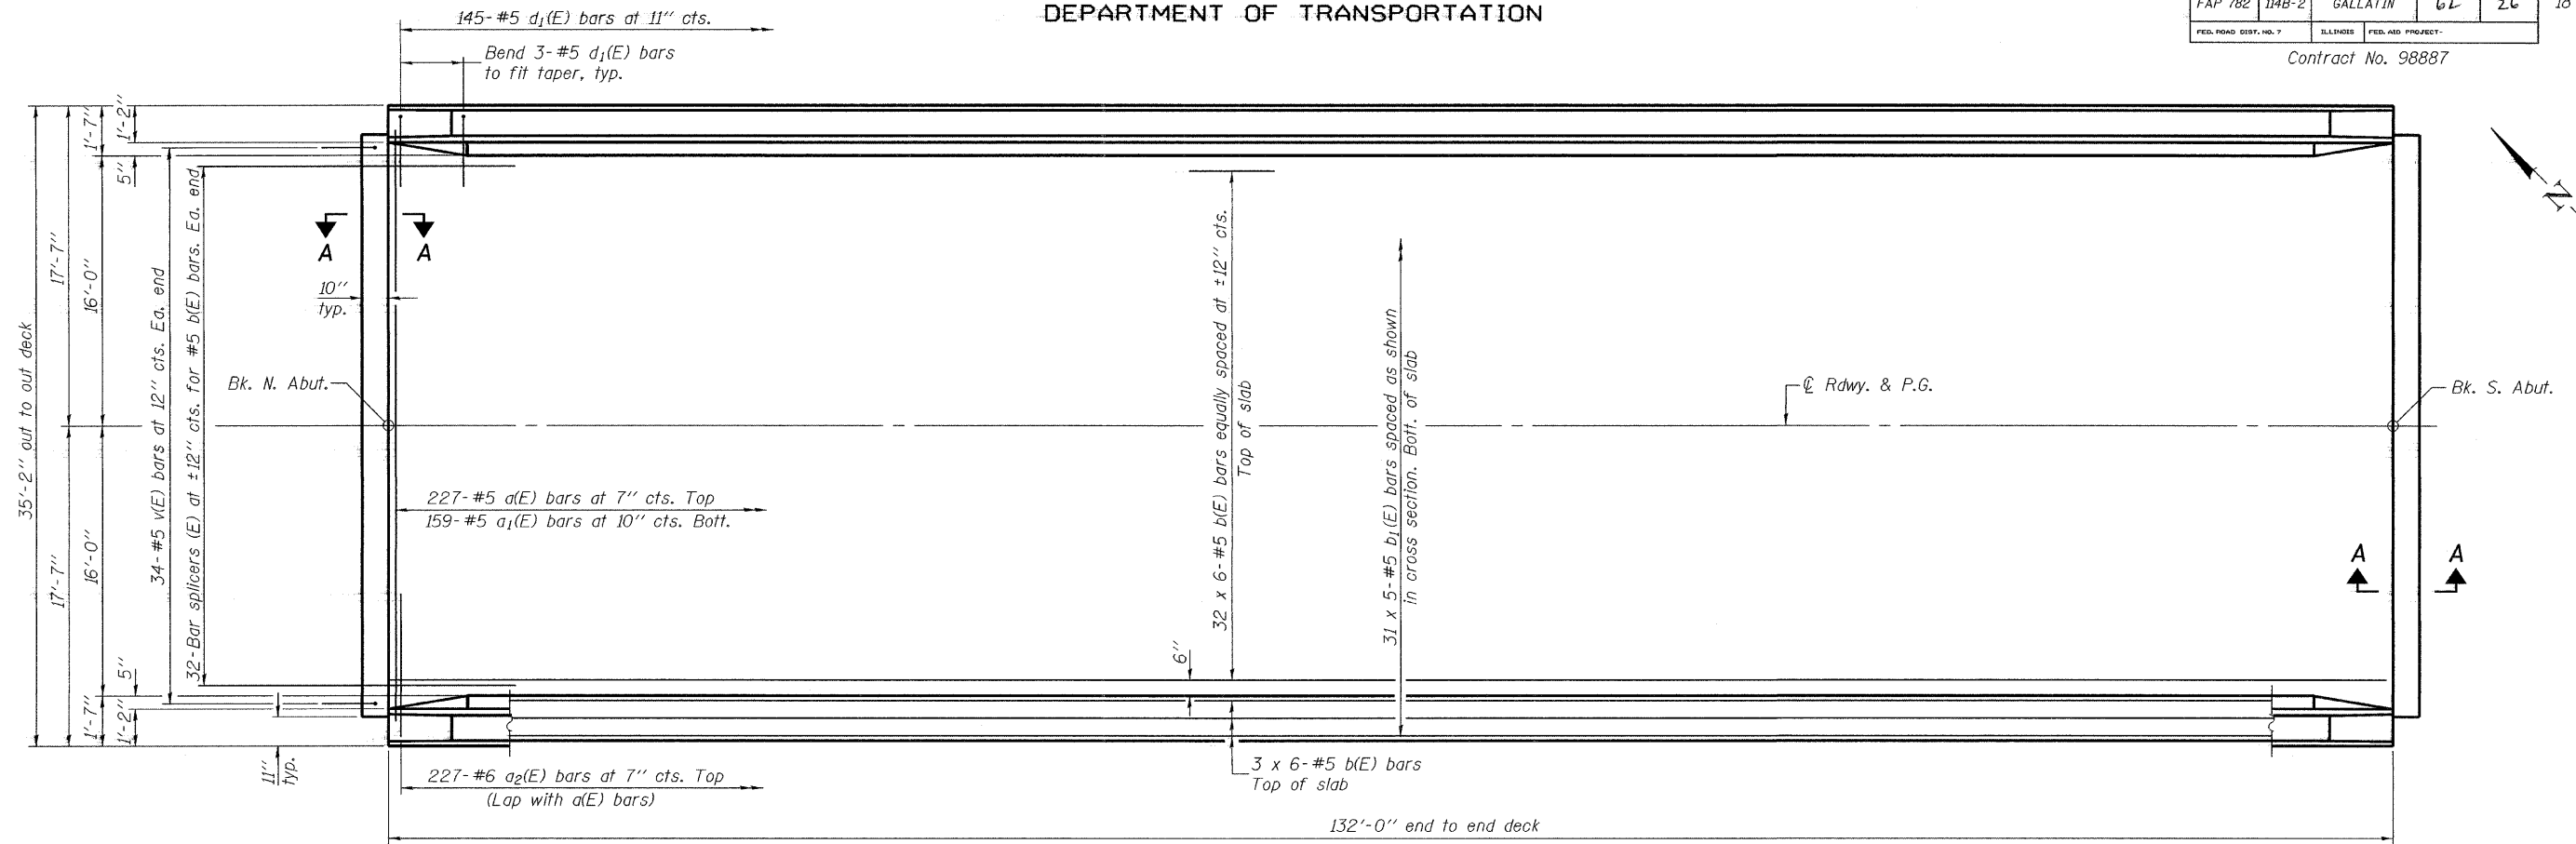

PLAN

Notes: See sheet 9 of 18 for superstructure details and Bill of Material.
Bars indicated thus 32 x 6 #5 etc. indicates 32 lines of bars with 6 lengths per line.
See sheet 9 of 18 for parapet reinforcement.
See sheet 10 of 18 for Section A-A.
See sheet 15 of 18 for bar splicer details.

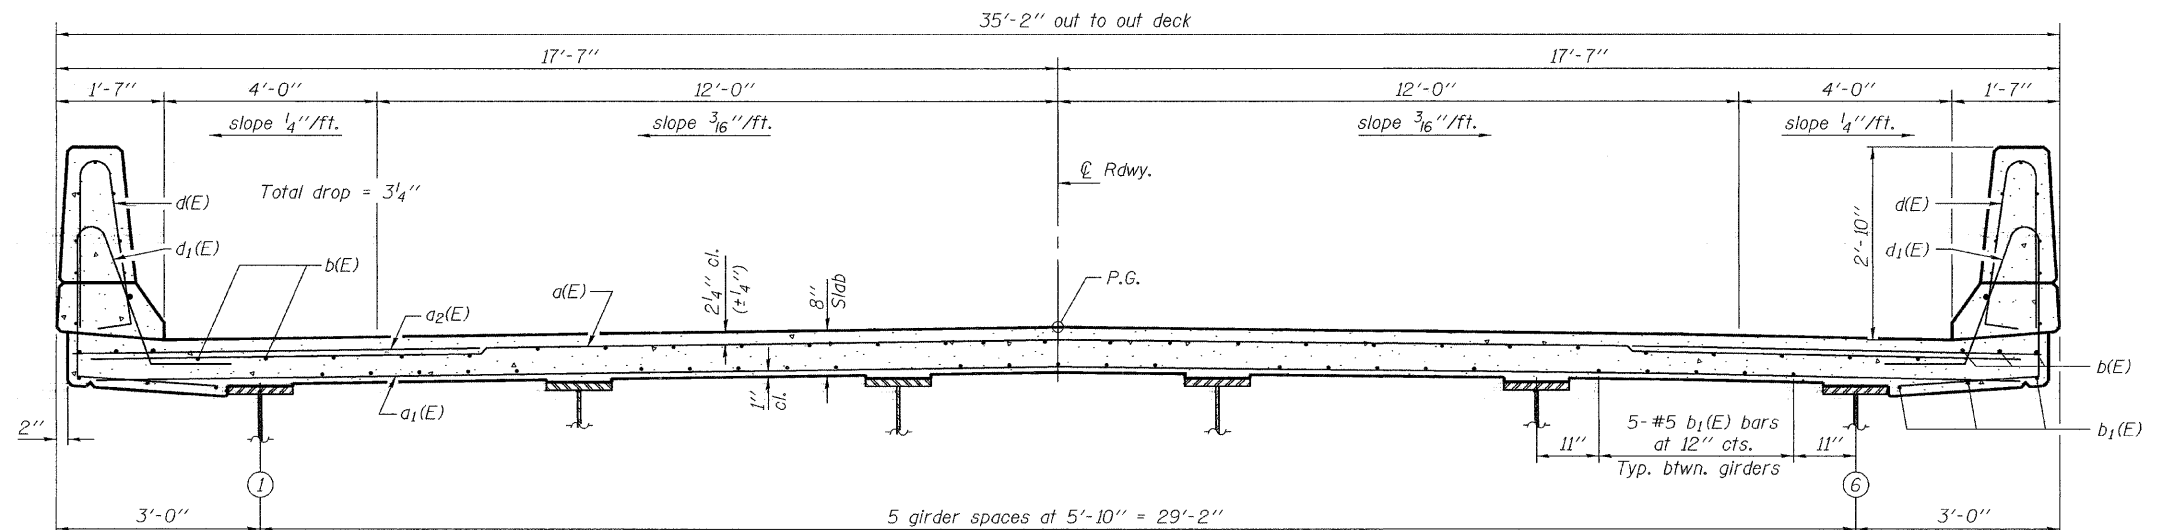

CROSS SECTION
(Looking South)

MIN. BAR LAPS
#5 bar = 1'-8"
#6 bar = 2'-0"

DESIGNED	C.C. Chau
CHECKED	D.H. Coultas
DRAWN	h.f. duong
CHECKED	CCC/DHC

July 21, 2008
EXAMINED *Thomas J. Domagala*
PASSED *Ralph E. Anderson*
ENGINEER OF BRIDGES AND STRUCTURES

SUPERSTRUCTURE
F.A.P. RTE. 782 - SECTION I14B-2
GALLATIN COUNTY
STATION 803+60.00
STRUCTURE NO. 030-0024