


DATE	
BY	
SURVEYED	
NOTED	
TEMPERATURE	
AREAS	
CHECKED	
NO.	

DATE	
BY	
SURVEYED	
NOTED	
TEMPERATURE	
AREAS	
CHECKED	
NO.	

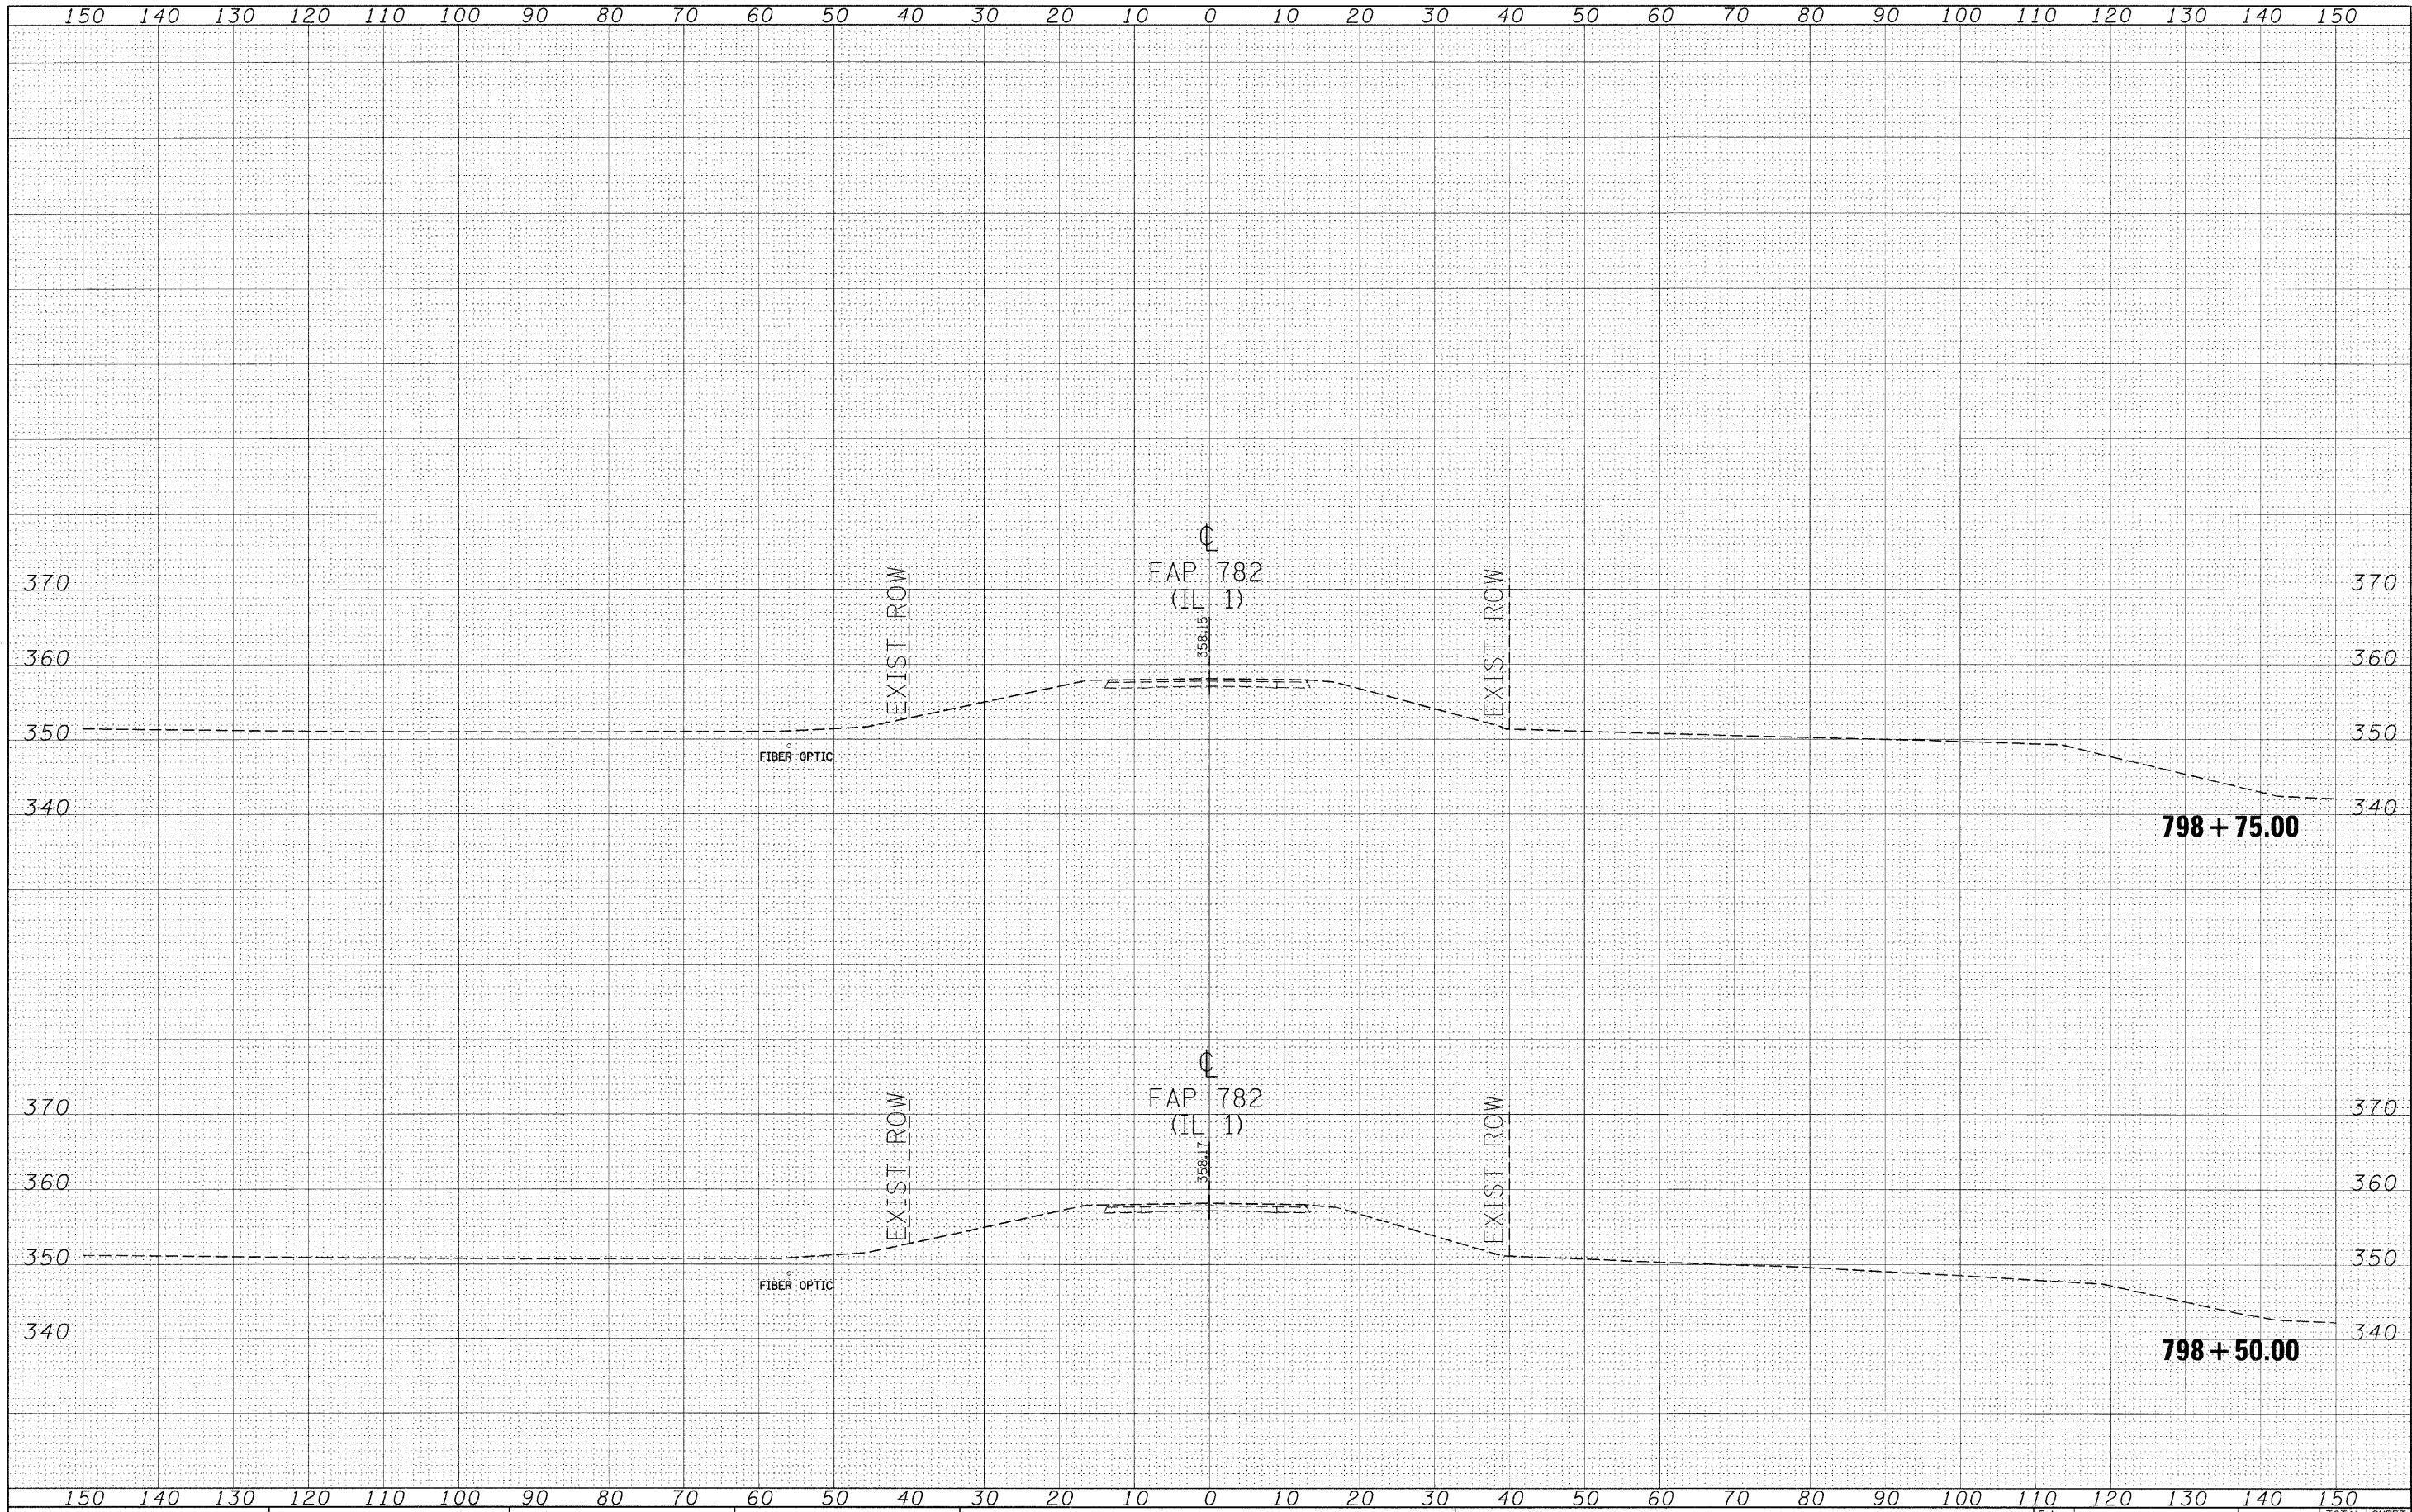

FILE NAME =
 c:\projects\1903064\washtr.tl.m32

USER NAME = shepardgd	DESIGNED -	REVISED -
	DRAWN -	REVISED -
PLOT SCALE = 10.0000' / IN.	CHECKED -	REVISED -
PLOT DATE = 6/19/2008	DATE -	REVISED -

**STATE OF ILLINOIS
 DEPARTMENT OF TRANSPORTATION**

SCALE: SHEET NO. 42 OF 62 SHEETS STA. 798+50.00 TO STA. 798+75.00

F.A. RTE.	SECTION	COUNTY	TOTAL SHEETS	SHEET NO.
782	114B-2	98887	62	42
FED. ROAD DIST. NO.			ILLINOIS FED. AID PROJECT	
			CONTRACT NO. 98887	