


DATE	
BY	
SURVEYED	
NOTE BOOK	
NO.	
AREAS CHECKED	

DATE	
BY	
SURVEYED	
NOTE BOOK	
NO.	
AREAS CHECKED	

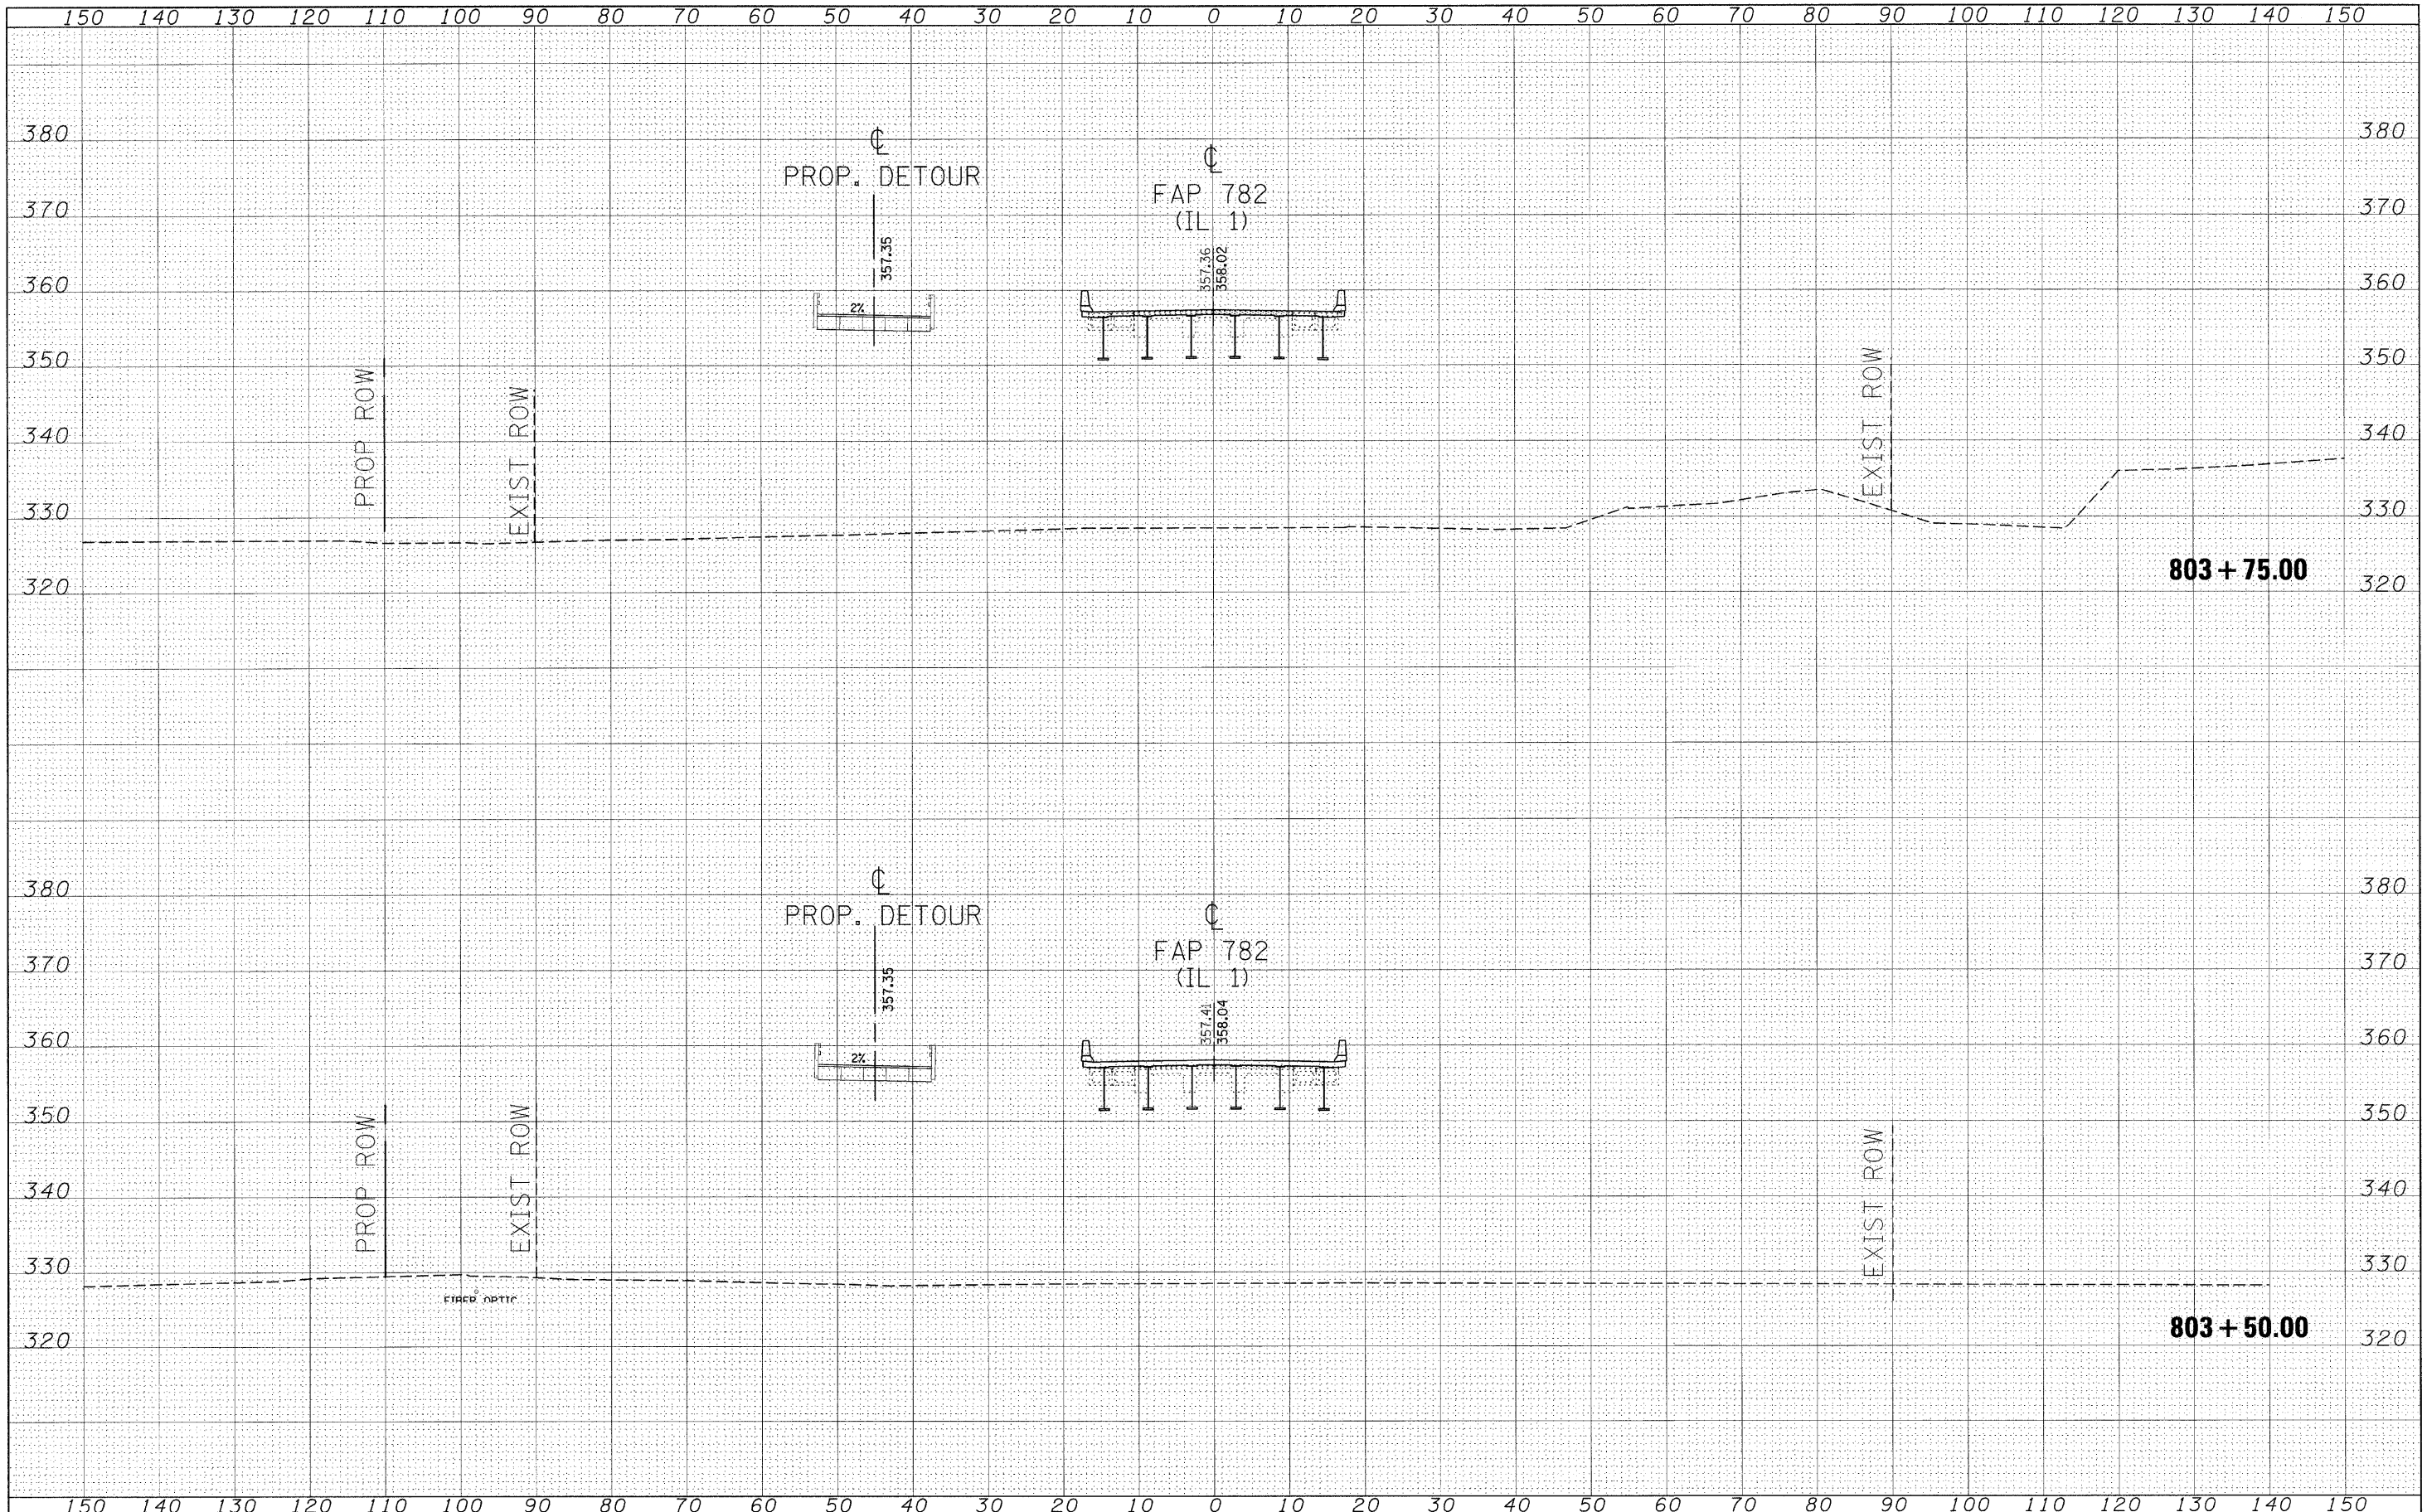

FILE NAME = c:\projects\d903004\ssht-sl.m32  
 USER NAME = shepardgd  
 DESIGNED -  
 DRAWN -  
 PLOT SCALE = 10,0000' / IN.  
 CHECKED -  
 PLOT DATE = 6/18/2008  
 DATE -

DESIGNED	-	REVISED	-
DRAWN	-	REVISED	-
CHECKED	-	REVISED	-
DATE	-	REVISED	-

**STATE OF ILLINOIS  
 DEPARTMENT OF TRANSPORTATION**

SCALE: SHEET NO. 52 OF 62 SHEETS STA. 803+50.00 TO STA. 803+75.00

F.A. RTE.	SECTION	COUNTY	TOTAL SHEETS	SHEET NO.
782	114B-2	98887	62	52
CONTRACT NO. 98887				
FED. ROAD DIST. NO.		ILLINOIS FED. AID PROJECT		