


PE088


REVISIONS		
NUMBER	BY	DATE

0 1 2
 THIS BAR IS EQUAL TO 2"
 AT FULL SCALE (34X22).
 PLOT 1

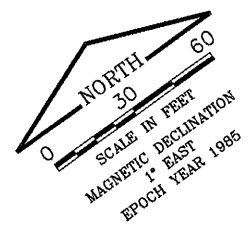

LEGEND

- AIRPORT BOUNDARY
- x- EXISTING FENCE
- xx- NEW FENCE
- ixi- SILT FENCE
- [Hatched Box] CLEARING AND GRUBBING

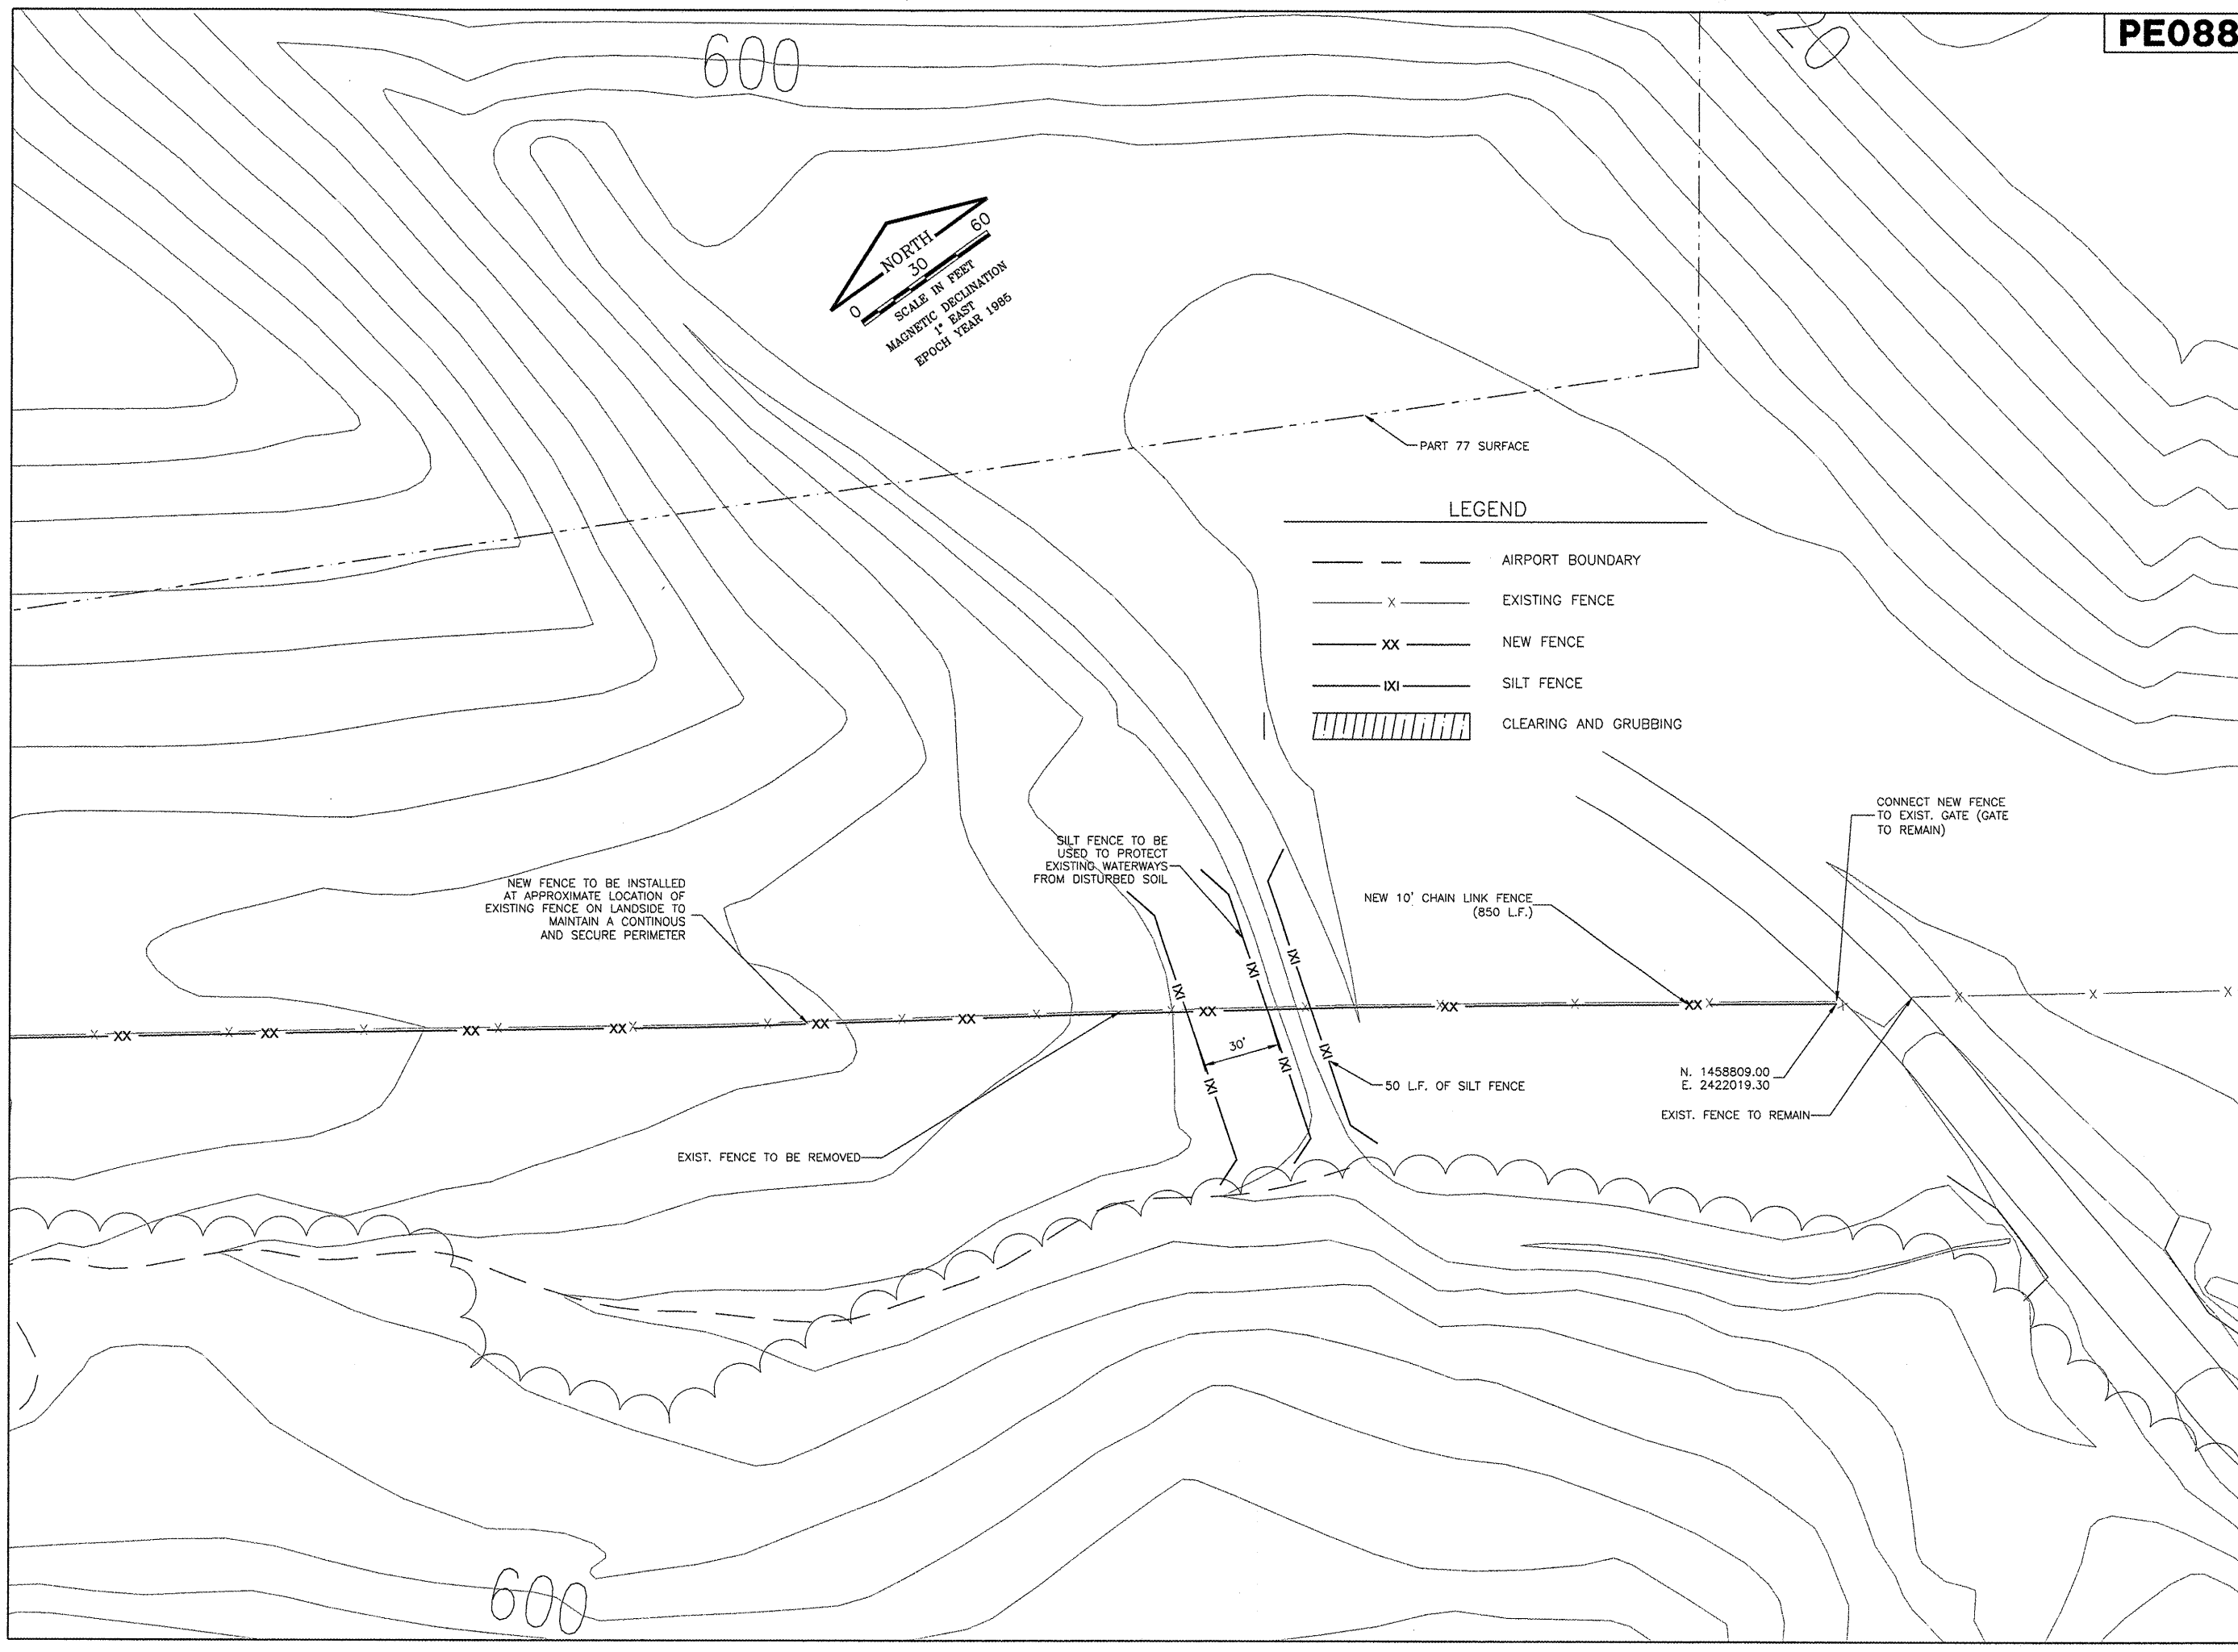

Greater Peoria Regional Airport

CONSTRUCT NEW PERIMETER ROAD AND PERIMETER FENCE - PROJECT 2

CMT
 CRAWFORD, MURPHY & TILLY, INC.
 CONSULTING ENGINEERS
 ©Copyright CMT, Inc.

IL PROJECT: PIA-3811
AIP PROJ: 3-17-0080-45

DESIGN BY:	CET
DRAWN BY:	CMT
CHECKED BY:	CET
APPROVED BY:	CET
DATE:	08-21-2008
JOB No:	0706104

NORTHWEST
 FENCE PLAN 01

SHEET 5 OF 21 SHEETS

K:\Pecorap\070610400\Draw\Sheets\1_West_South_Fence\Phase 2_Sheets
 FILE: FENCE_PLANT.dwg
 DATE: 8/22/2008 11:33 AM