


K:\Peoria\070610400\Draw\Sheets\West_South_Fence\Phase 2 Sheets
 FILE: FENCE_PLAN_ADD_AL1.dwg
 DATE: 8/22/2008 12:48 PM

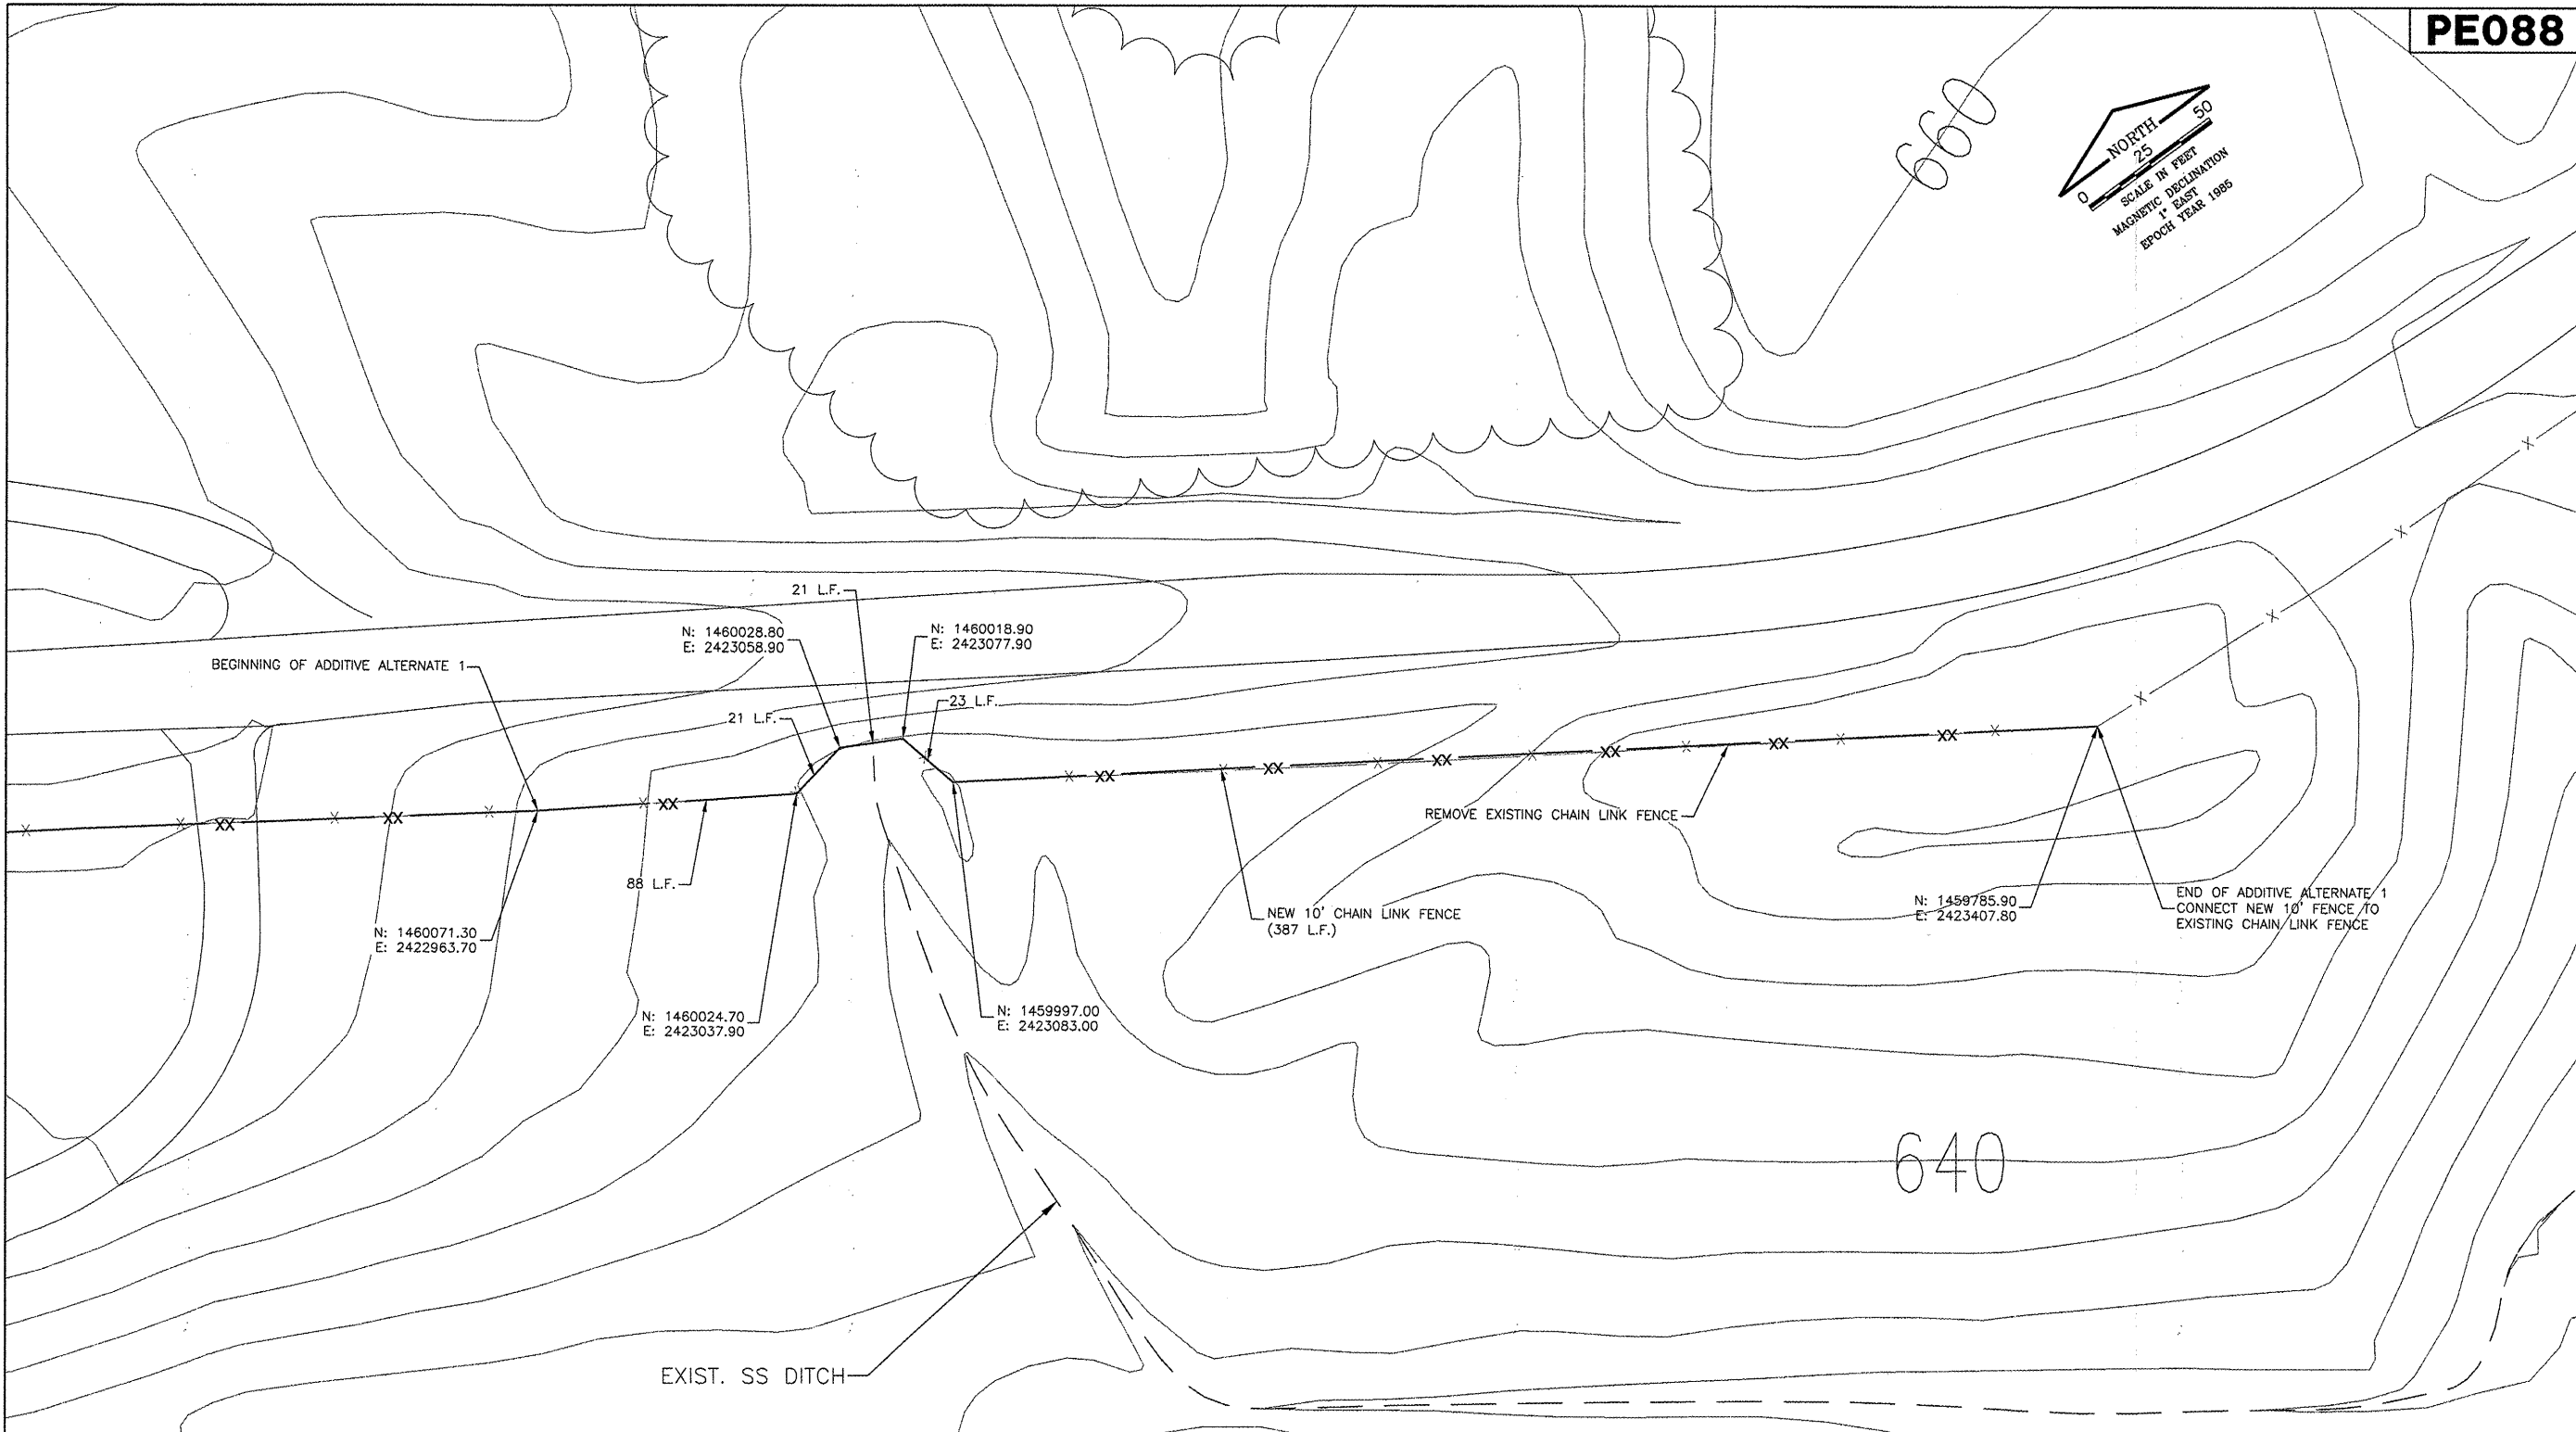

PE088

REVISIONS		
NUMBER	BY	DATE

0 1 2
 THIS BAR IS EQUAL TO 2"
 AT FULL SCALE (34X22).
 PLOT 1

G R E A T E R
Peoria
 R E G I O N A L
Airport

CONSTRUCT NEW PERIMETER ROAD AND
 PERIMETER FENCE - PROJECT 2

CMT
 CRAWFORD, MURPHY & TILLY, INC.
 CONSULTING ENGINEERS

©Copyright CMT, Inc.

IL PROJECT: PIA-3811
AIP PROJ: 3-17-0080-45

DESIGN BY:	CET
DRAWN BY:	CMT
CHECKED BY:	CET
APPROVED BY:	CET
DATE:	08-21-2008
JOB No:	0706104

NORTHWEST FENCE PLAN
 - ADDITIVE ALTERNATE 1

SHEET 13 OF 21 SHEETS

LEGEND

- X — EXISTING FENCE
- XX — NEW FENCE

NOTES:

1. NEW FENCE IS TO BE INSTALLED IN THE SAME ALIGNMENT AS THE EXISTING FENCE. TEMPORARY FENCE SHALL BE UTILIZED SO THAT THERE IS NEVER ANY DISCONTINUITY IN THE FENCELINE.
2. WHEN CONNECTING TO EXIST. FENCE THE CONTRACTOR MUST GUARD THE FENCE SO THAT NO ACCESS IS ALLOWED.
3. SEE FENCE DETAIL SHEET 2 FOR FENCE INSTALLATION AROUND HEADWALL DETAIL.