

CONSTRUCTION PLANS

FOR

ST. LOUIS DOWNTOWN AIRPORT

CAHOKIA, ST. CLAIR COUNTY, ILLINOIS

AIR TRAFFIC CONTROL TOWER INTERFACE TO VAULT


SCOPE OF WORK

THIS PROJECT CONSISTS OF INSTALLING AN L-821 CONTROL PANEL AT THE NEW ATCT (AIR TRAFFIC CONTROL TOWER) AND CABLING, DUCTS HANDHOLES BETWEEN THE ATCT AND THE EXISTING AIRPORT ELECTRICAL VAULT, ASSOCIATED VAULT WORK, AND RECABLING TO THE AIRPORT ROTATING BEACON AND WIND-TEE.


ADDITIVE ALTERNATE NO. 1: INCLUDES THE INSTALLATION OF TWO L-806 SUPPLEMENTAL LIGHTED WIND CONES ON RUNWAY 12R-30L WITH ASSOCIATED CABLING.

ADDITIVE ALTERNATE NO. 2: INCLUDES THE REMOVAL OF THE EXISTING UNLIT WIND CONE & THE REPLACEMENT INSTALLATION OF AN L-807 LIGHTED WIND CONE WITH ASSOCIATED CABLING.

ILL. PROJ.: CPS-3708
A.I.P. PROJ.: 3-17-0039-B19
LATITUDE: 38° 34' 14"
LONGITUDE: 90° 09' 22"
ELEVATION: 413' M.S.L.
DATE: JULY 23, 2008

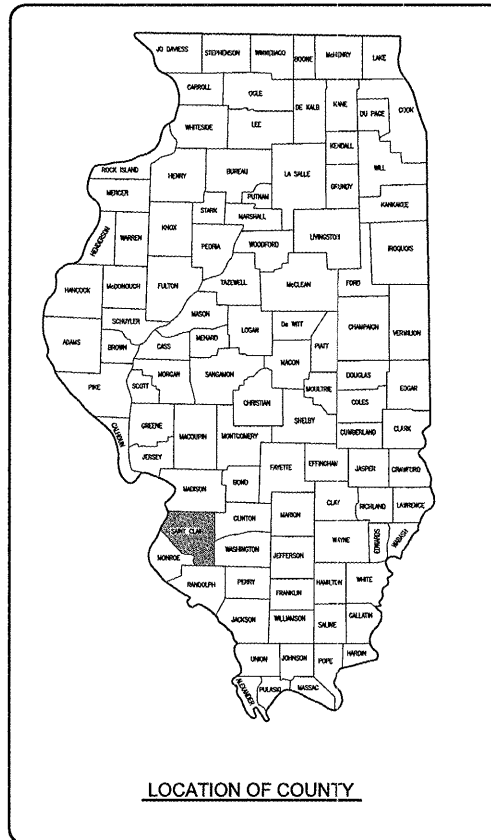

LOCATION OF COUNTY

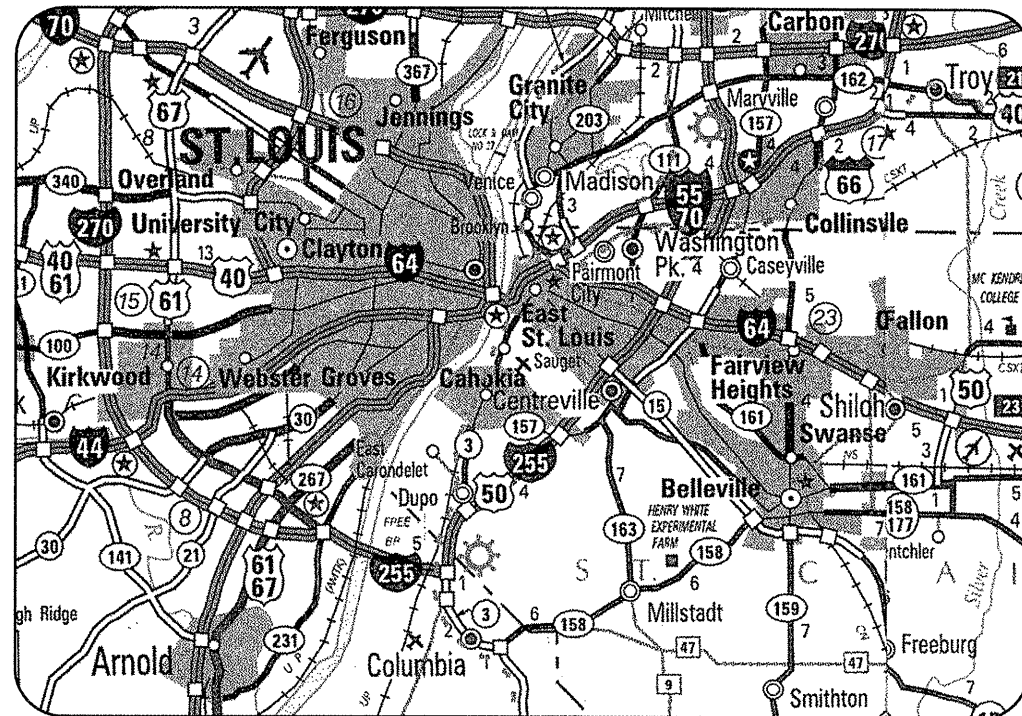

LOCATION



HANSON
Hanson Professional Services Inc.
Submitted by: *Kevin N. Lightfoot* ENG'R
Date Submitted: 7/25/2008
Lic. Exp. Date: 11/30/2009

BI-STATE DEVELOPMENT AGENCY
Approved: *Robert M. Daniel* DIRECTOR OF THE AIRPORT
Date: July 23, 2008

REVISION	DATE

SAINT LOUIS DOWNTOWN AIRPORT
A Division of Bi-State Development Agency
A.I.P. PROJ.: 3-17-0039-B19

Revision Project No. 84507ELECD_0900	
Drawn: R-001CVR.DWG	
Scale: NOT TO SCALE	
Date: 07/16/07	
LAYOUT: KNL 05/11/07	
DRAWN: BAK 05/11/07	
REVIEWED: CAH 07/13/07	

HANSON
Hanson Professional Services Inc.
4227 Earth City Expressway, Suite 130
St. Louis, MO 63045-1308
Offices Nationwide

ATCT INTERFACE TO VAULT
COVER SHEET

JUL 25 2008 9:40 AM V00R000805
I:\AIRPORTS\ST. LOUIS DOWNTOWN\84507ELECD\AIRPORT SHEETS\R-001CVR.DWG - COVER