


DATE	REVISION	BY

SAINT LOUIS DOWNTOWN AIRPORT
 A Division of Bi-State Development Agency
 A.I.P. PROJ.: 3-17-0039-B18
 I.L. PROJ.: CPS-3708

Hanson Project No.	8450TELECD_0900
File Name	E-201.DWG
Scale	AS SHOWN
Date	07/16/07
LAYOUT	KNL 06/25/07
DRAWN	CCC 06/28/07
REVIEWED	CAH 07/13/07

HANSON
 Hanson Professional Services Inc.
 4227 Earth City Expressway, Suite 130
 St. Louis, MO 63045-1308
 Offices Nationwide


ATCT INTERFACE TO VAULT
 VAULT SOUTH WALL ELEVATION

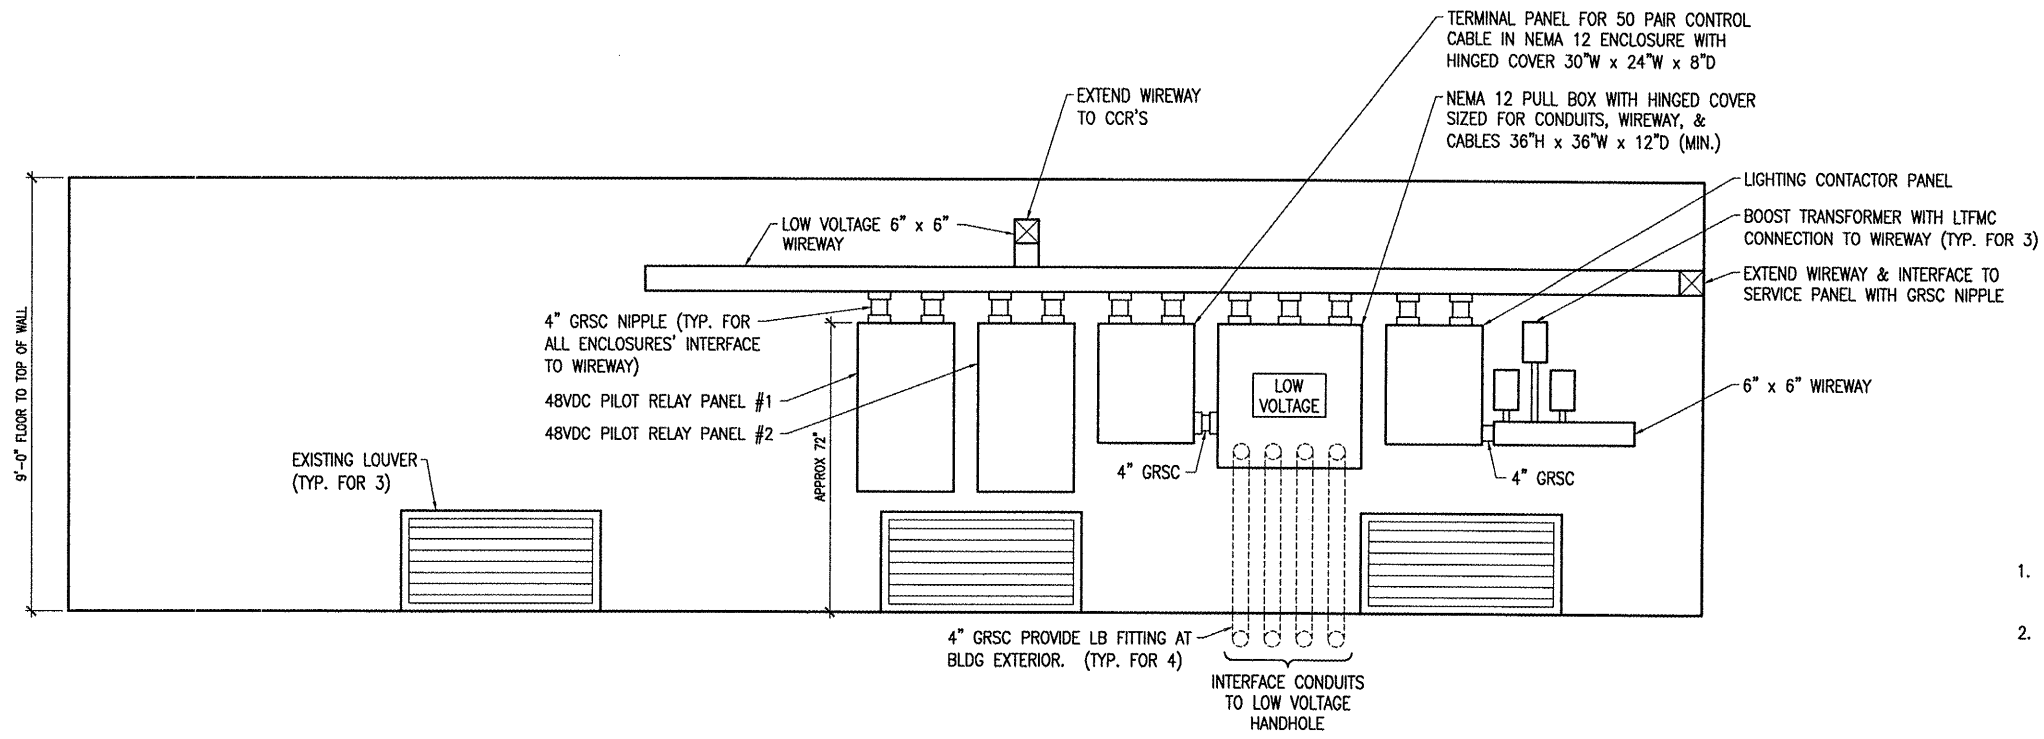

NOTES

- COORDINATE INSTALLATION OF NEW EQUIPMENT TO AVOID INTERFERENCES WITH EXISTING LOUVERS AND EXISTING EQUIPMENT.
- PROVIDE APPROXIMATELY 6" OF SEPARATION BETWEEN PILOT RELAY PANELS, TERMINAL PANEL, PULL BOX, & LIGHTING CONTACTOR PANEL. ADJUST TO AVOID INTERFERENCES.

VAULT SOUTH WALL ELEVATION

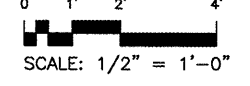

NOTE
 SCALE SHOWN IS FOR FULL SIZE PLANS