



**PROPOSED TYPICAL SECTION  
IL 171**  
STA 20+41.44 TO STA 21+73.54

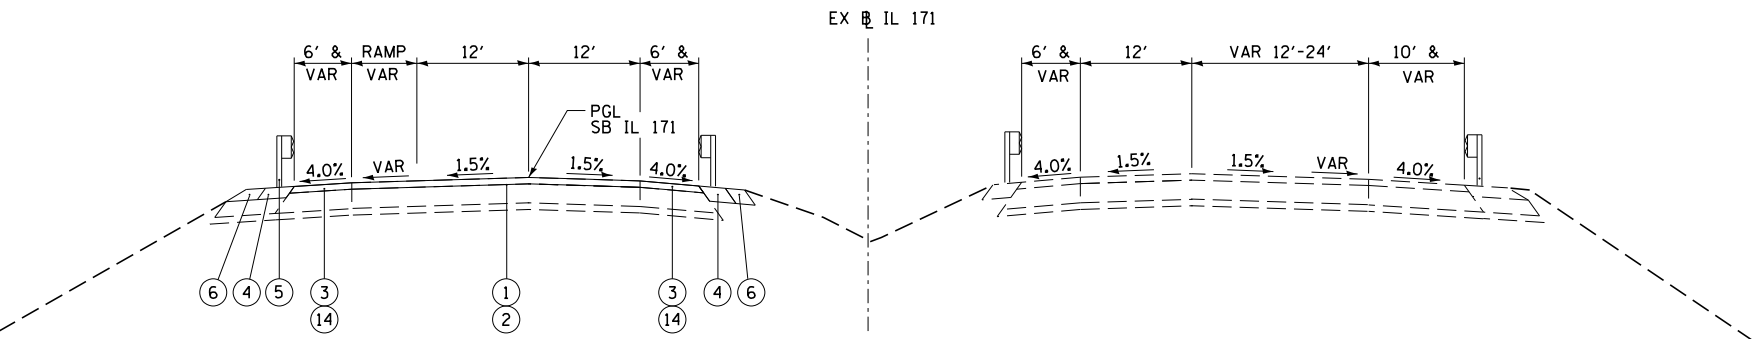


**PROPOSED TYPICAL SECTION  
IL 171**  
STA 24+17.51 TO STA 27+50.19

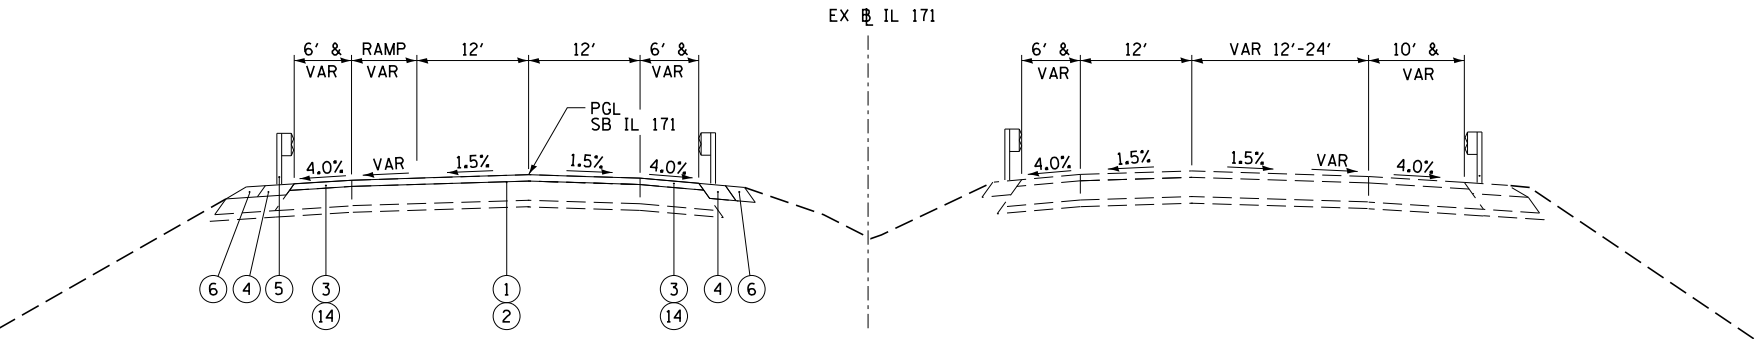


**PROPOSED TYPICAL SECTION  
IL 171**  
STA 36+65.78 TO STA 39+06.08  
STA 44+22.78 TO STA 47+78.21

**LEGEND:**

- ① POLYMERIZED HOT-MIX ASPHALT SURFACE COURSE, MIX F, N90 (IL-9.5), 1 3/4"
  - ② POLYMERIZED HOT-MIX ASPHALT BINDER COURSE, N90 (IL-19.0), 2 1/4"
  - ③ HOT-MIX ASPHALT SURFACE COURSE, MIX "D", N70 1 3/4"
  - ④ HOT-MIX ASPHALT STABILIZATION 6" AT STEEL PLATE BEAM GUARDRAIL
  - ⑤ STEEL PLATE BEAM GUARDRAIL, TYPE A, 6 FOOT POSTS
  - ⑥ AGGREGATE SHOULDERS, TYPE B, 6"
  - ⑦ HOT-MIX ASPHALT BASE COURSE, 10 3/4"
  - ⑧ HOT-MIX ASPHALT SHOULDERS, 12 3/4"
  - ⑨ AGGREGATE SUBGRADE IMPROVEMENT 12"
  - ⑩ POLYMERIZED HOT-MIX ASPHALT SURFACE COURSE, MIX F, N90 (IL-9.5), 2"
  - ⑪ PORTLAND CEMENT CONCRETE PAVEMENT (JOINTED), 10"
  - ⑫ STABILIZED SUBBASE HOT-MIX ASPHALT, 4"
  - ⑬ PORTLAND CEMENT CONCRETE SHOULDERS 14"
  - ⑭ HOT-MIX ASPHALT BINDER COURSE, IL-19.0, N70 2 1/4"
  - ⑮ PARTIAL DEPTH REMOVAL, 3"
- \* PAID FOR AS "BRIDGE APPROACH PAVEMENT CONNECTOR (PCC)"

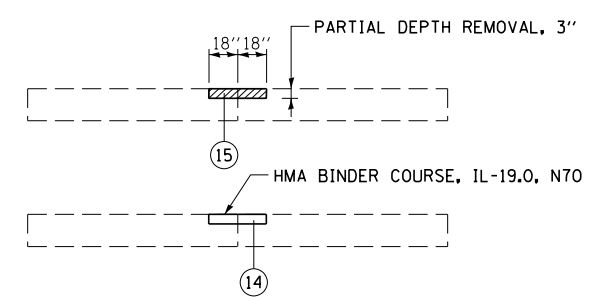


**DETAIL A**  
**LONGITUDINAL JOINT REPAIR (TYP)**  
(LOCATIONS TO BE DETERMINED BY ENGINEER)

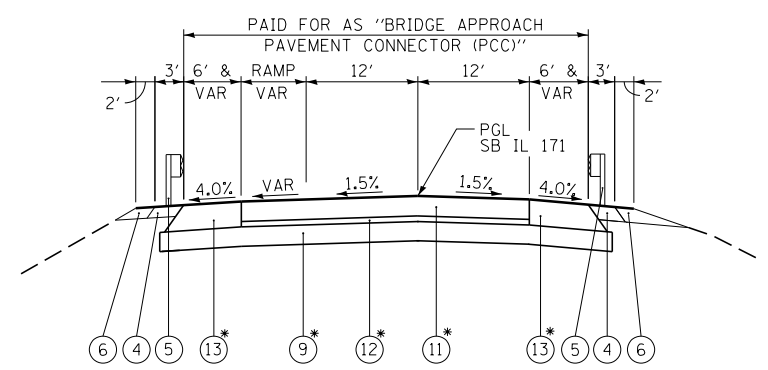

**PROPOSED TYPICAL SECTION  
IL 171**

BRIDGE APPROACH CONNECTOR FROM STA 21+73.54 TO STA 21+83.79  
 BRIDGE APPROACH CONNECTOR FROM STA 24+07.27 TO STA 24+17.51  
 BRIDGE APPROACH CONNECTOR FROM STA 27+50.19 TO STA 27+60.45  
 BRIDGE APPROACH CONNECTOR FROM STA 36+52.70 TO STA 36+65.78  
 BRIDGE APPROACH CONNECTOR FROM STA 47+78.21 TO STA 47+88.21  
 BRIDGE APPROACH CONNECTOR FROM STA 67+23.00 TO STA 67+33.00

FILE NAME = ... \D160J16-IL171-pr typ-01.dgn	DESIGNED - AAA	REVISED -		<b>STATE OF ILLINOIS DEPARTMENT OF TRANSPORTATION</b>	<b>PROPOSED TYPICAL SECTIONS - IL 171</b>	F.A.P. RTE. 372/373	SECTION 2013-038B-R	COUNTY COOK	TOTAL SHEETS 821	SHEET NO. 26		
USER NAME = tblank	DRAWN - TMB	REVISED -				SHEET 2 OF 3 SHEETS	STA. TO STA.	CONTRACT NO. 60J16		ILLINOIS FED. AID PROJECT		
PLOT DATE = 8/7/2014	CHECKED - JMM	REVISED -										
	DATE - 6/23/2014	REVISED -										