


PLAN	SURVEYED	DATE
	PLOTTED	
	ALIGNED	
	CHECKED	
	FILED	
	NO. _____	


PROFILE	SURVEYED	DATE
	PLOTTED	
	GRADES CHECKED	
	STRUCTURE NOTATIONS CHECKED	
	NO. _____	

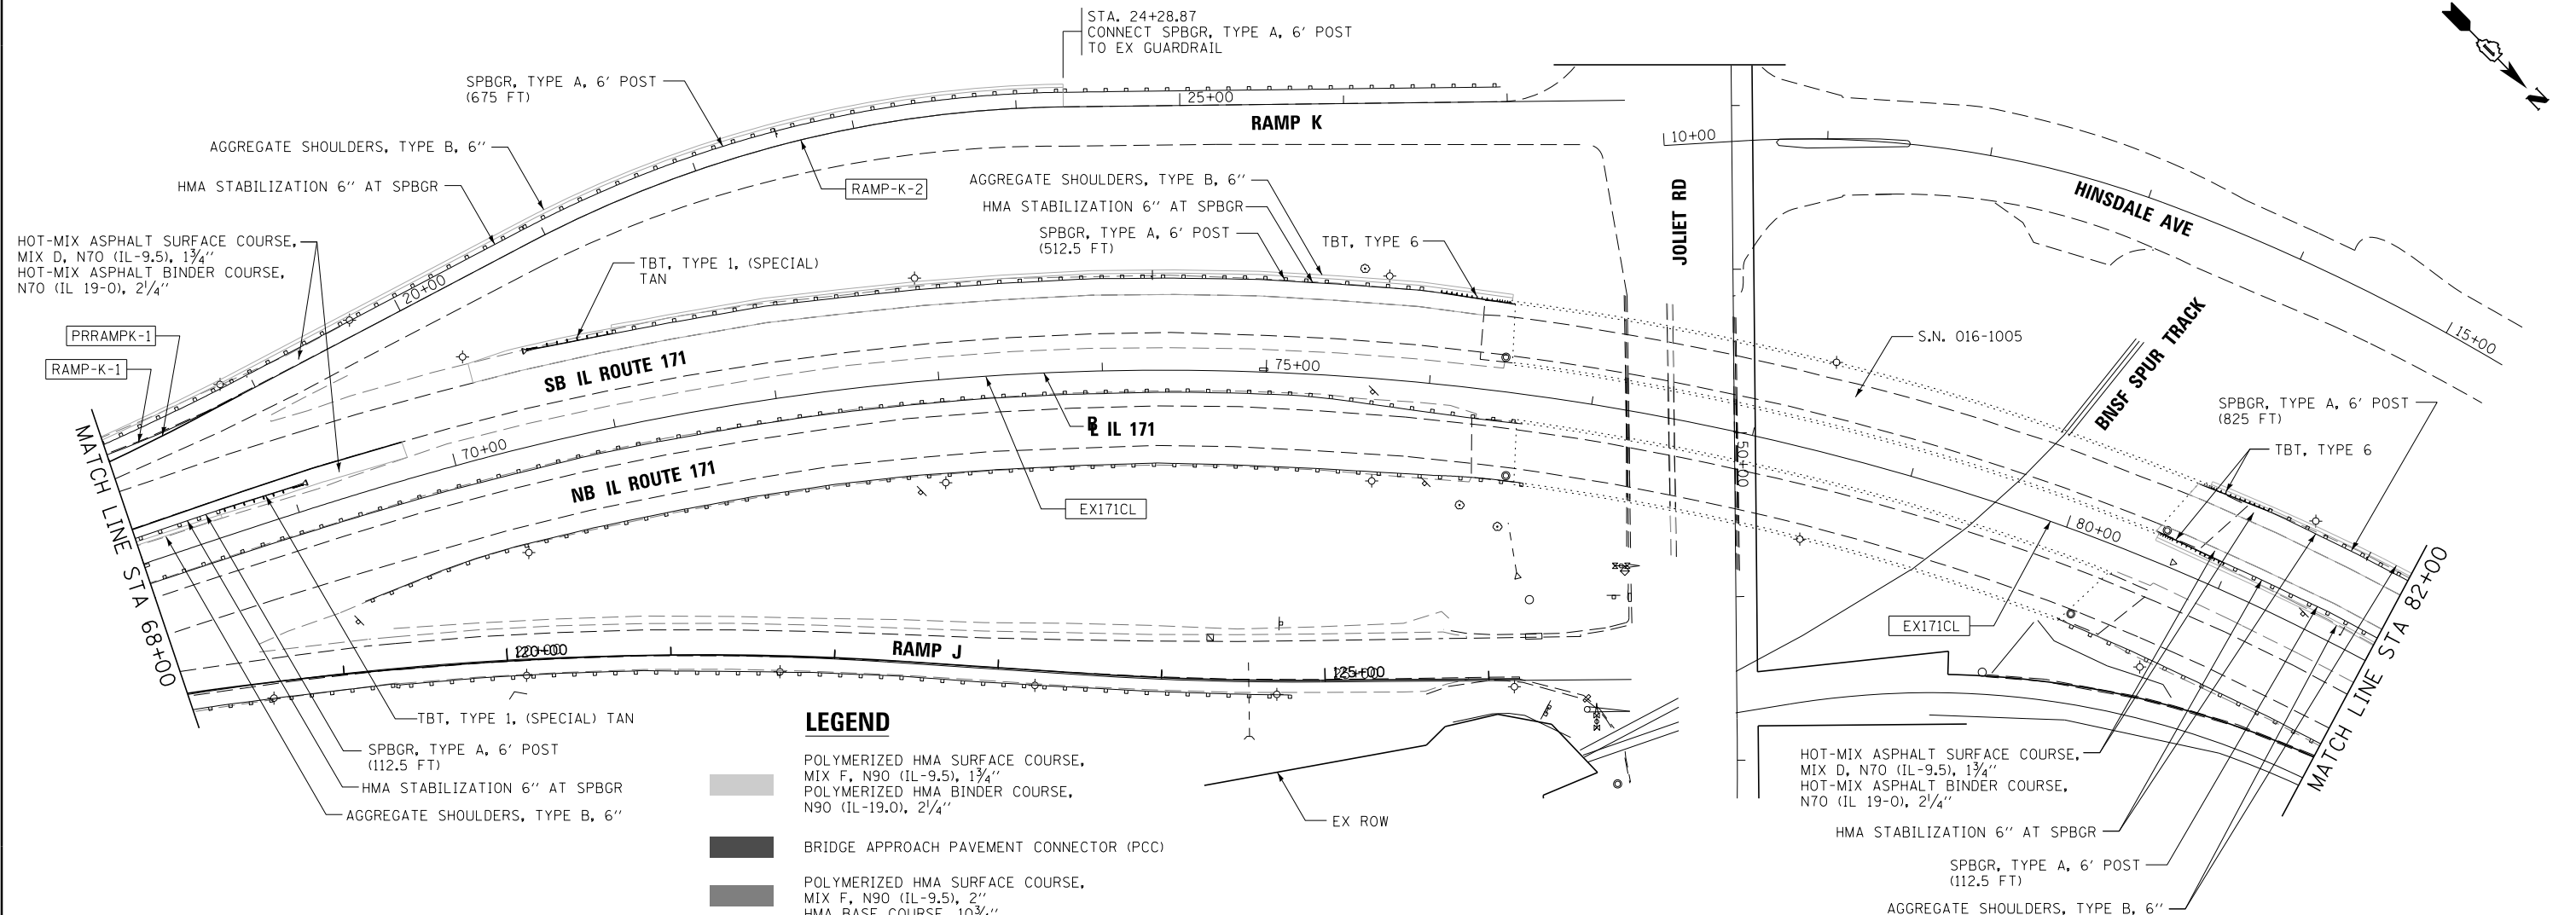

**LEGEND**

- POLYMERIZED HMA SURFACE COURSE, MIX F, N90 (IL-9.5), 1 3/4"  
POLYMERIZED HMA BINDER COURSE, N90 (IL-19.0), 2 1/4"
- BRIDGE APPROACH PAVEMENT CONNECTOR (PCC)
- POLYMERIZED HMA SURFACE COURSE, MIX F, N90 (IL-9.5), 2"  
HMA BASE COURSE, 10 3/4"

NOTE: SHOULDER TAPER RATES SHOULD FOLLOW HIGHWAY STANDARD 630301 UNLESS OTHERWISE STATED ON THE PLANS.

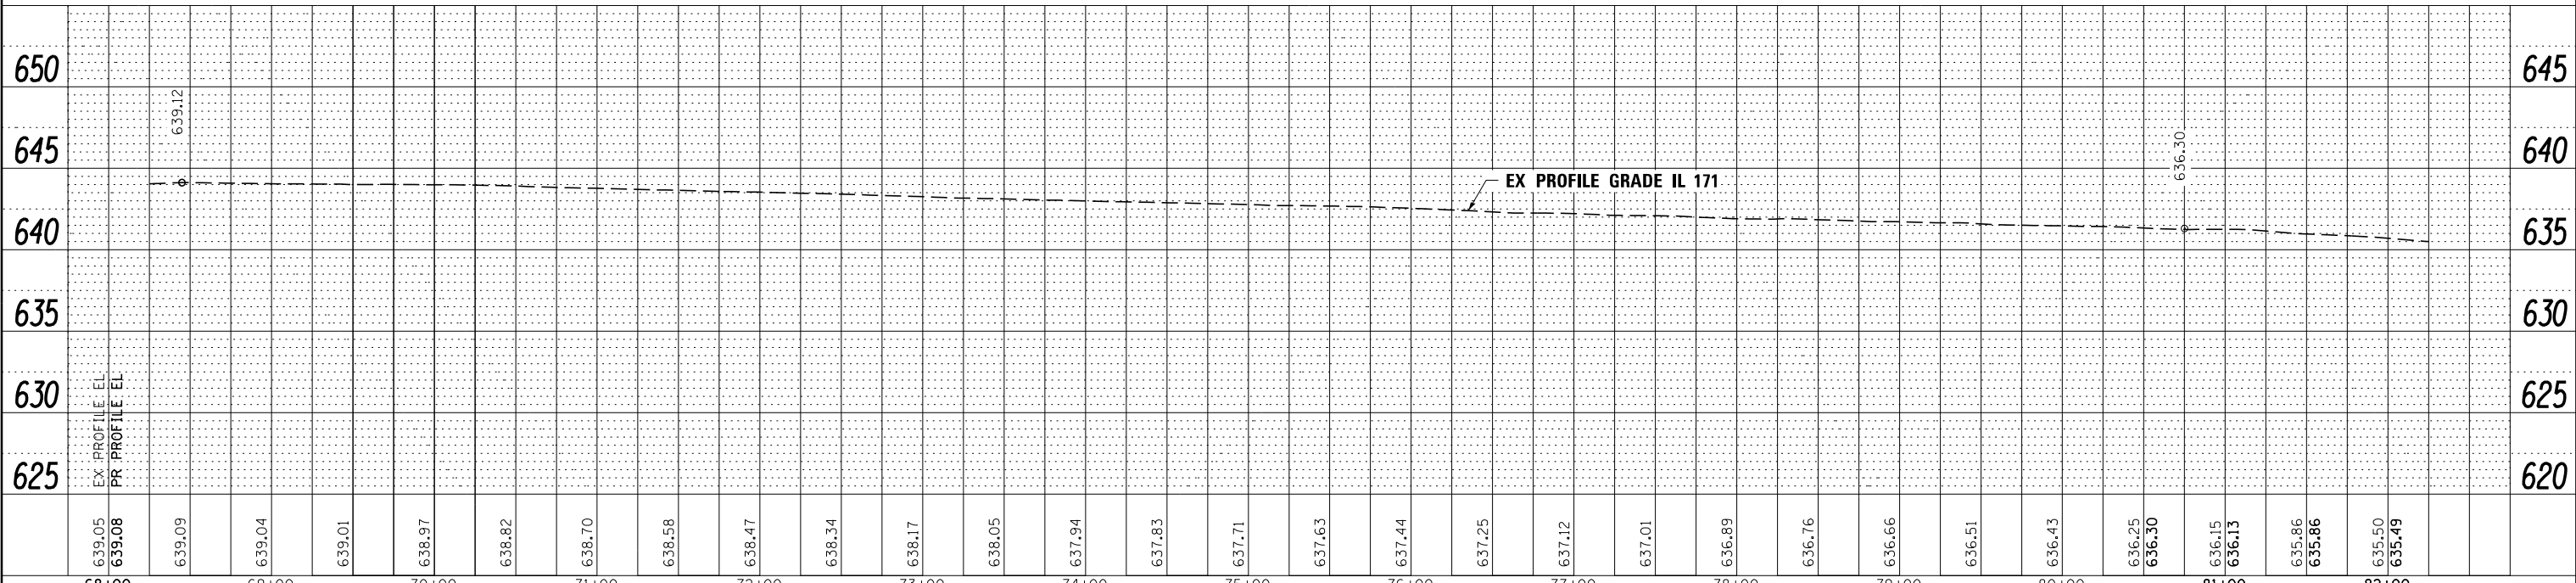

FILE NAME = ...\\D160J16-sh1-IL171-pln-SB-06.dgn	DESIGNED - AAA	REVISED -	<b>benesch</b> engineers · scientists · planners	<b>STATE OF ILLINOIS</b> <b>DEPARTMENT OF TRANSPORTATION</b>	<b>ROADWAY PLAN &amp; PROFILE</b> <b>IL 171</b>		F.A.P. RTE. 372/373	SECTION 2013-038B-R	COUNTY COOK	TOTAL SHEETS 821	SHEET NO. 54		
USER NAME = tblank	CHECKED - JMM	REVISED -			SCALE: 1"=50'	SHEET NO. 6 OF 13 SHEETS	STA. 68+00.00 TO STA. 82+00.00	CONTRACT NO. 60J16		ILLINOIS FED. AID PROJECT			
PLOT DATE = 8/7/2014	DATE - 6/23/2014	REVISED -											