


PLAN	SURVEYED	DATE
	PLOTTED	
	ALIGNED	
	CHECKED	
	FILE NAME	
	NO.	


PROFILE	SURVEYED	DATE
	PLOTTED	
	GRADES CHECKED	
	STRUCTURE	
	NOTATIONS CHECKED	
	NO.	

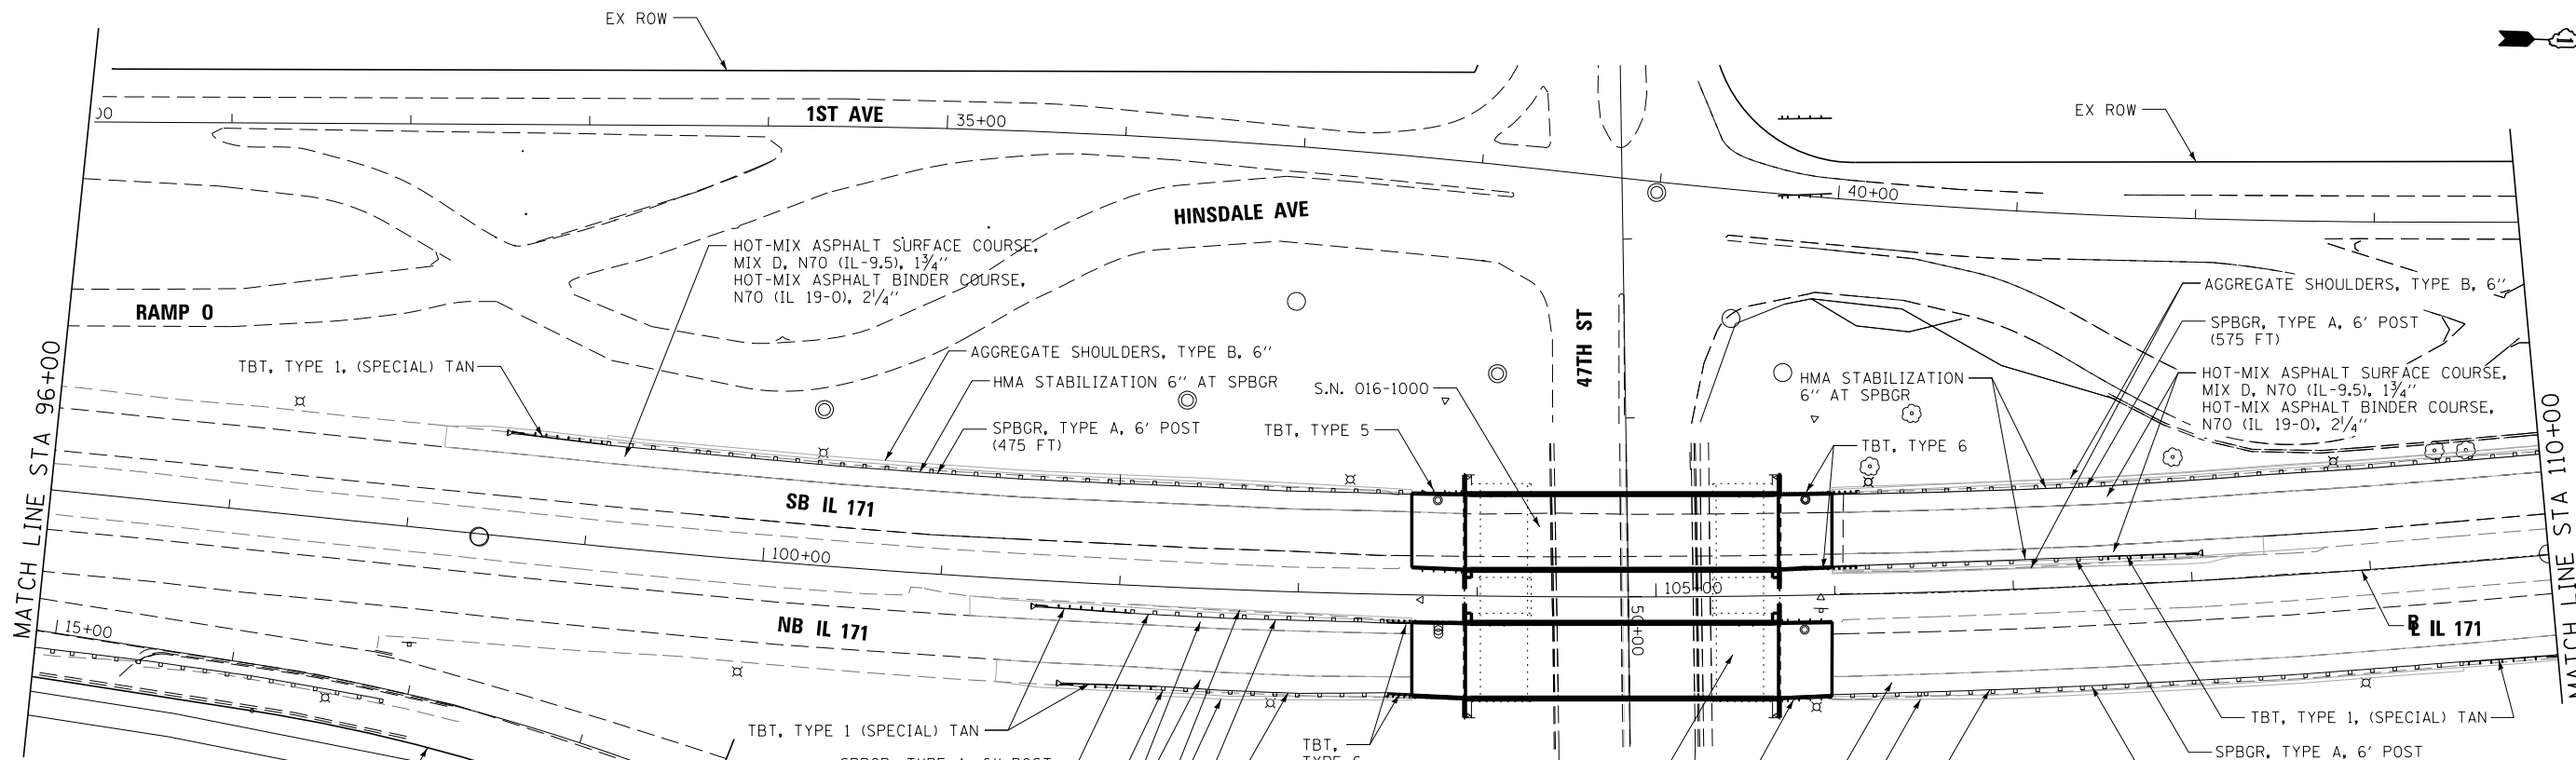

LEGEND

- POLYMERIZED HMA SURFACE COURSE, MIX F, N90 (IL-9.5), 1 3/4"
- POLYMERIZED HMA BINDER COURSE, N90 (IL-19.0), 2 1/4"
- BRIDGE APPROACH PAVEMENT CONNECTOR (PCC)
- POLYMERIZED HMA SURFACE COURSE, MIX F, N90 (IL-9.5), 2"
- HMA BASE COURSE, 10 3/4"

NOTE: SHOULDER TAPER RATES SHOULD FOLLOW HIGHWAY STANDARD 630301 UNLESS OTHERWISE STATED ON THE PLANS.

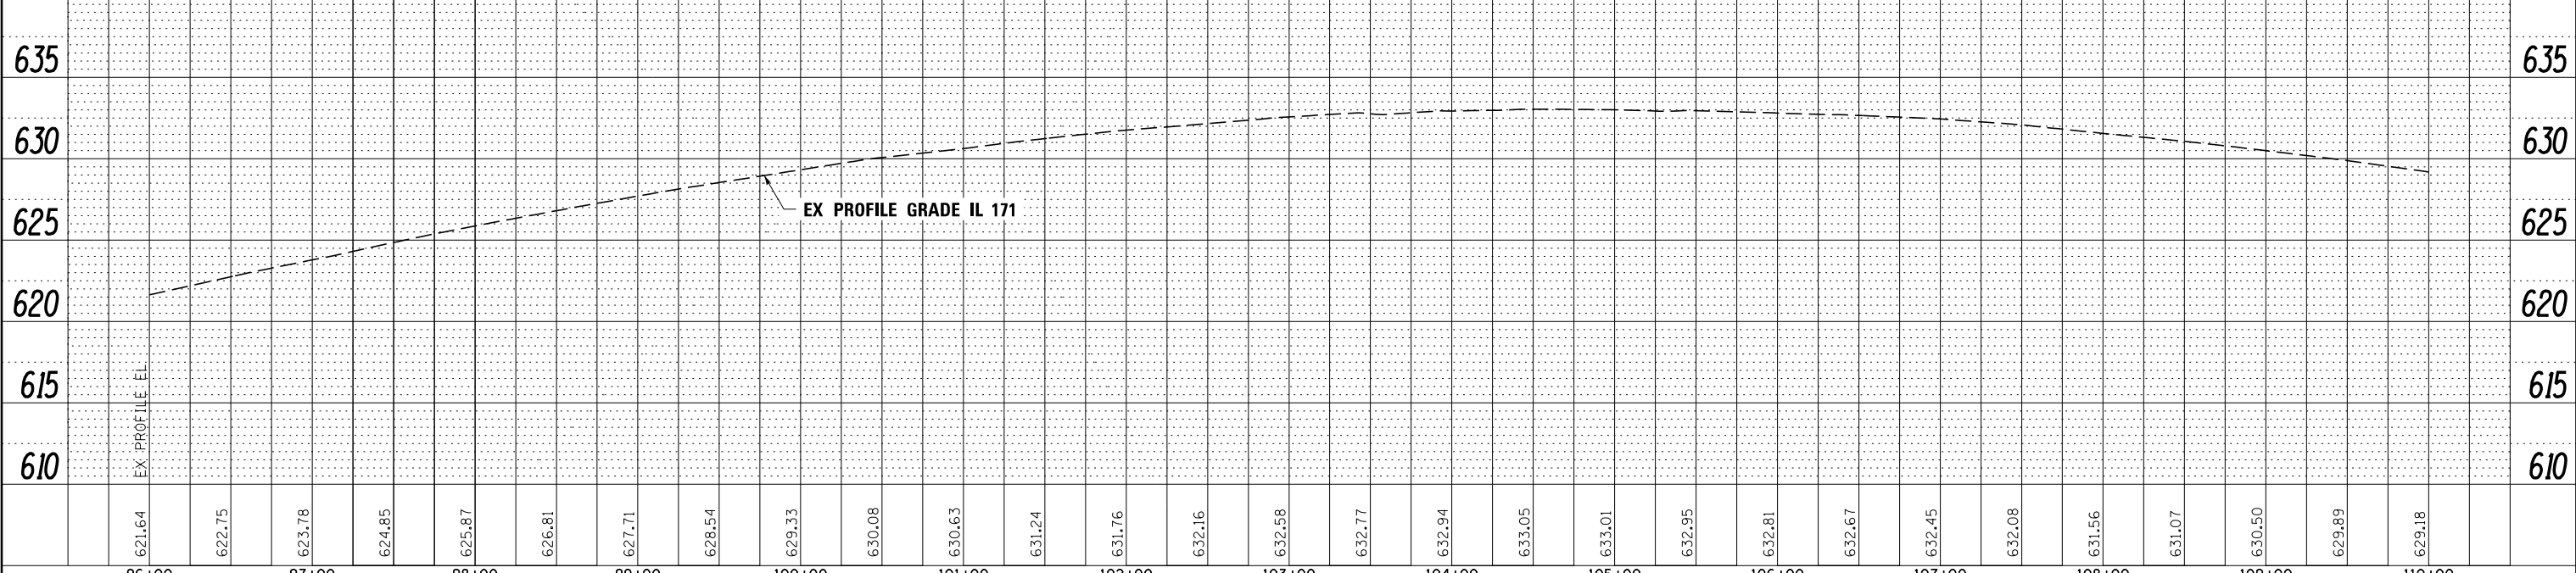

FILE NAME =	DESIGNED - AAA	REVISED -		STATE OF ILLINOIS DEPARTMENT OF TRANSPORTATION			ROADWAY PLAN & PROFILE IL 171			F.A.P. R.T.E.	SECTION	COUNTY	TOTAL SHEETS	SHEET NO.
...DI60J16-sh1-IL171-pln-SB-08.dgn	DRAWN - TMB	REVISED -		372/373	2013-038B-R	COOK	821	56						
USER NAME = tblank	CHECKED - JMM	REVISED -		CONTRACT NO. 60J16										
PLOT DATE = 8/7/2014	DATE - 6/23/2014	REVISED -		ILLINOIS FED. AID PROJECT										

SCALE: 1"=50' SHEET NO. 8 OF 13 SHEETS STA. 96+00.00 TO STA. 110+00.00