


PLAN	SURVEYED	DATE
	PLOTTED	
	ALIGNED	
	CHECKED	
	FILED	
NOTE BOOK NO.	CARD FILE NAME	


PROFILE	SURVEYED	DATE
	PLOTTED	
	GRADES CHECKED	
	STRUCTURE NOTATIONS CHECKED	
NOTE BOOK NO.	NOTATIS CHECKED	

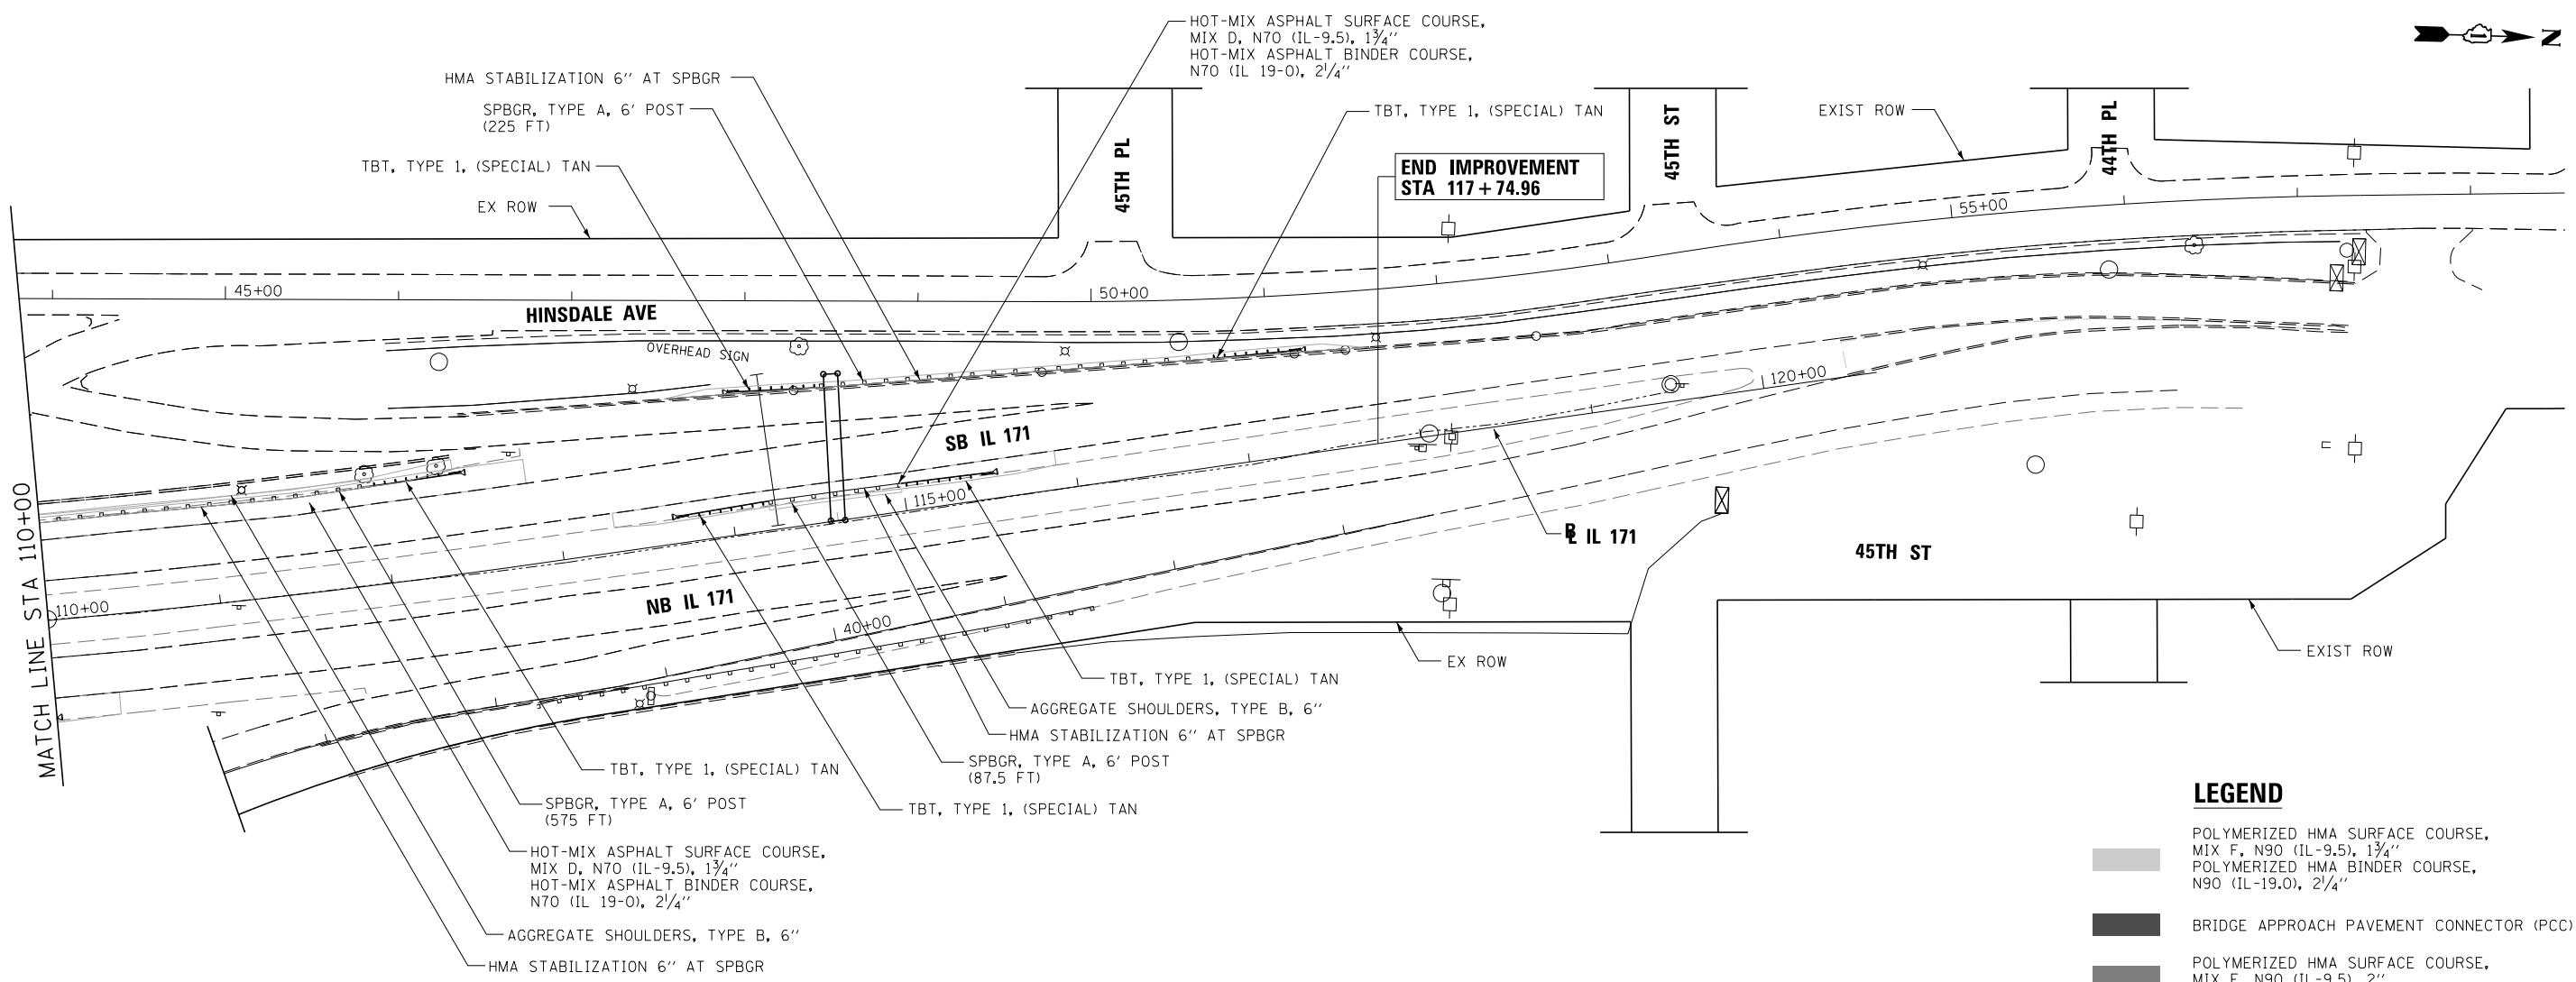


**LEGEND**

- POLYMERIZED HMA SURFACE COURSE, MIX F, N90 (IL-9.5), 1 3/4"
- POLYMERIZED HMA BINDER COURSE, N90 (IL-19.0), 2 1/4"
- BRIDGE APPROACH PAVEMENT CONNECTOR (PCC)
- POLYMERIZED HMA SURFACE COURSE, MIX F, N90 (IL-9.5), 2" HMA BASE COURSE, 10 3/4"

NOTE: SHOULDER TAPER RATES SHOULD FOLLOW HIGHWAY STANDARD 630301 UNLESS OTHERWISE STATED ON THE PLANS.

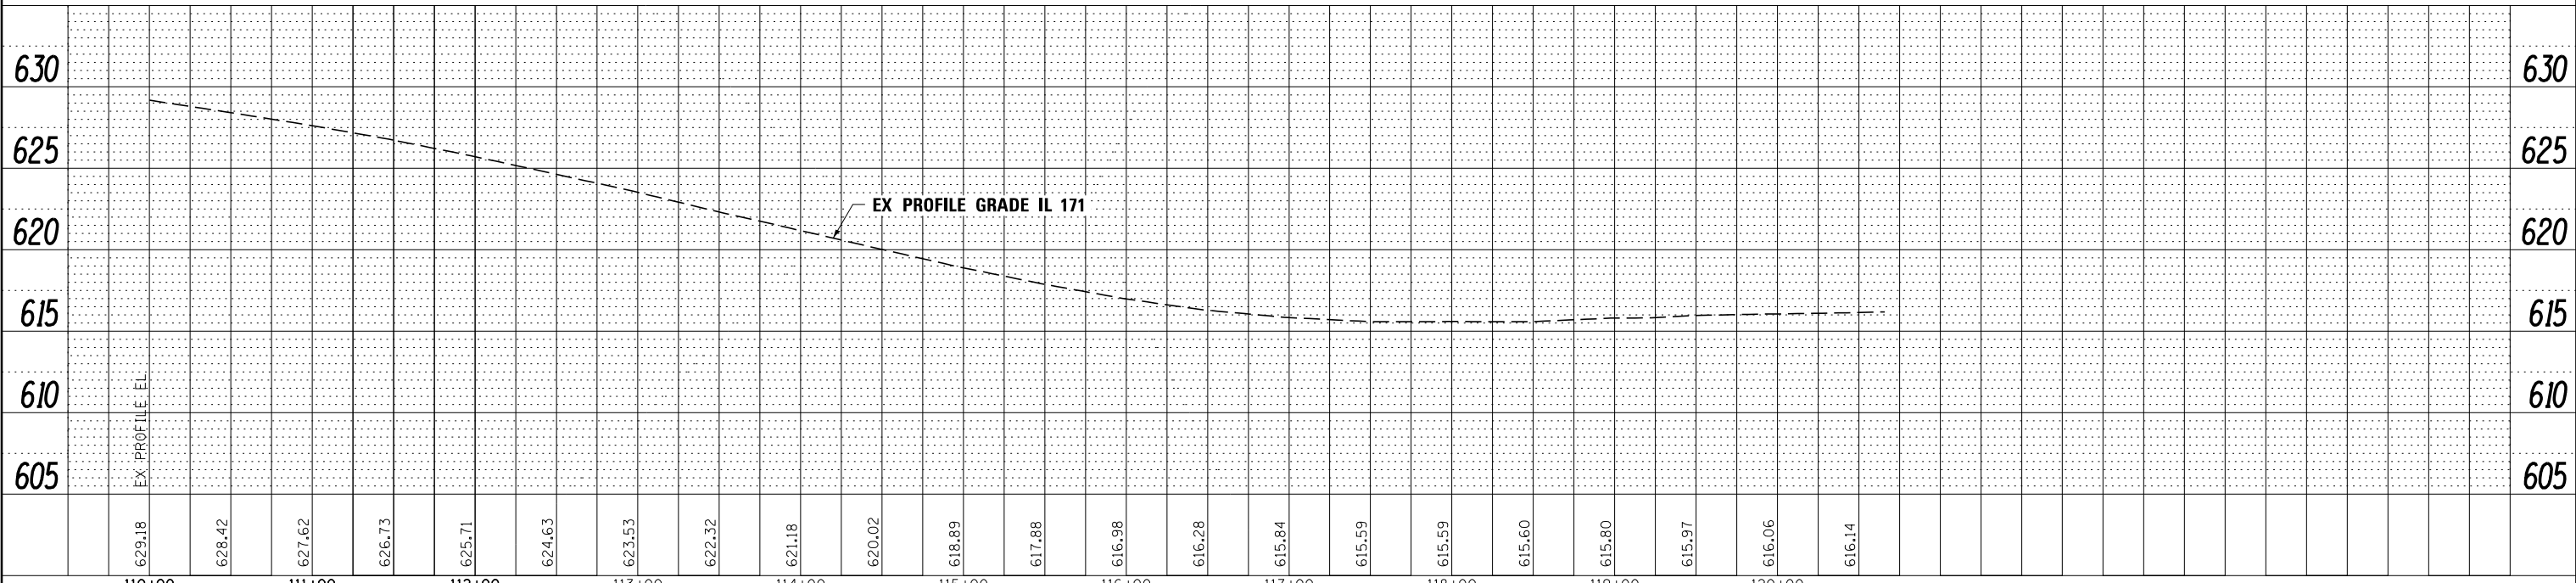

FILE NAME =	DESIGNED - AAA	REVISED -	 <b>STATE OF ILLINOIS</b> <b>DEPARTMENT OF TRANSPORTATION</b>	<b>ROADWAY PLAN &amp; PROFILE</b> <b>IL 171</b>		F.A.P. R.E.	SECTION	COUNTY	TOTAL SHEETS	SHEET NO.
...\\D160J16-shr-IL171-pln-SB-09.dgn	DRAWN - TMB	REVISED -		372/373	2013-038B-R	COOK	821	57		
USER NAME = tblank	CHECKED - JMM	REVISED -		CONTRACT NO. 60J16						
PLOT DATE = 8/7/2014	DATE - 6/23/2014	REVISED -		ILLINOIS FED. AID PROJECT						

SCALE: 1"=50' SHEET NO. 9 OF 13 SHEETS STA. 110+00.00 TO STA. 117+74.96