


**NOTE:**  
MAINTAIN EXISTING  
FLASHING BEACON

ILLINOIS  
**171**  
Archer Ave  
55th Street  
JCT 1/4 MILE

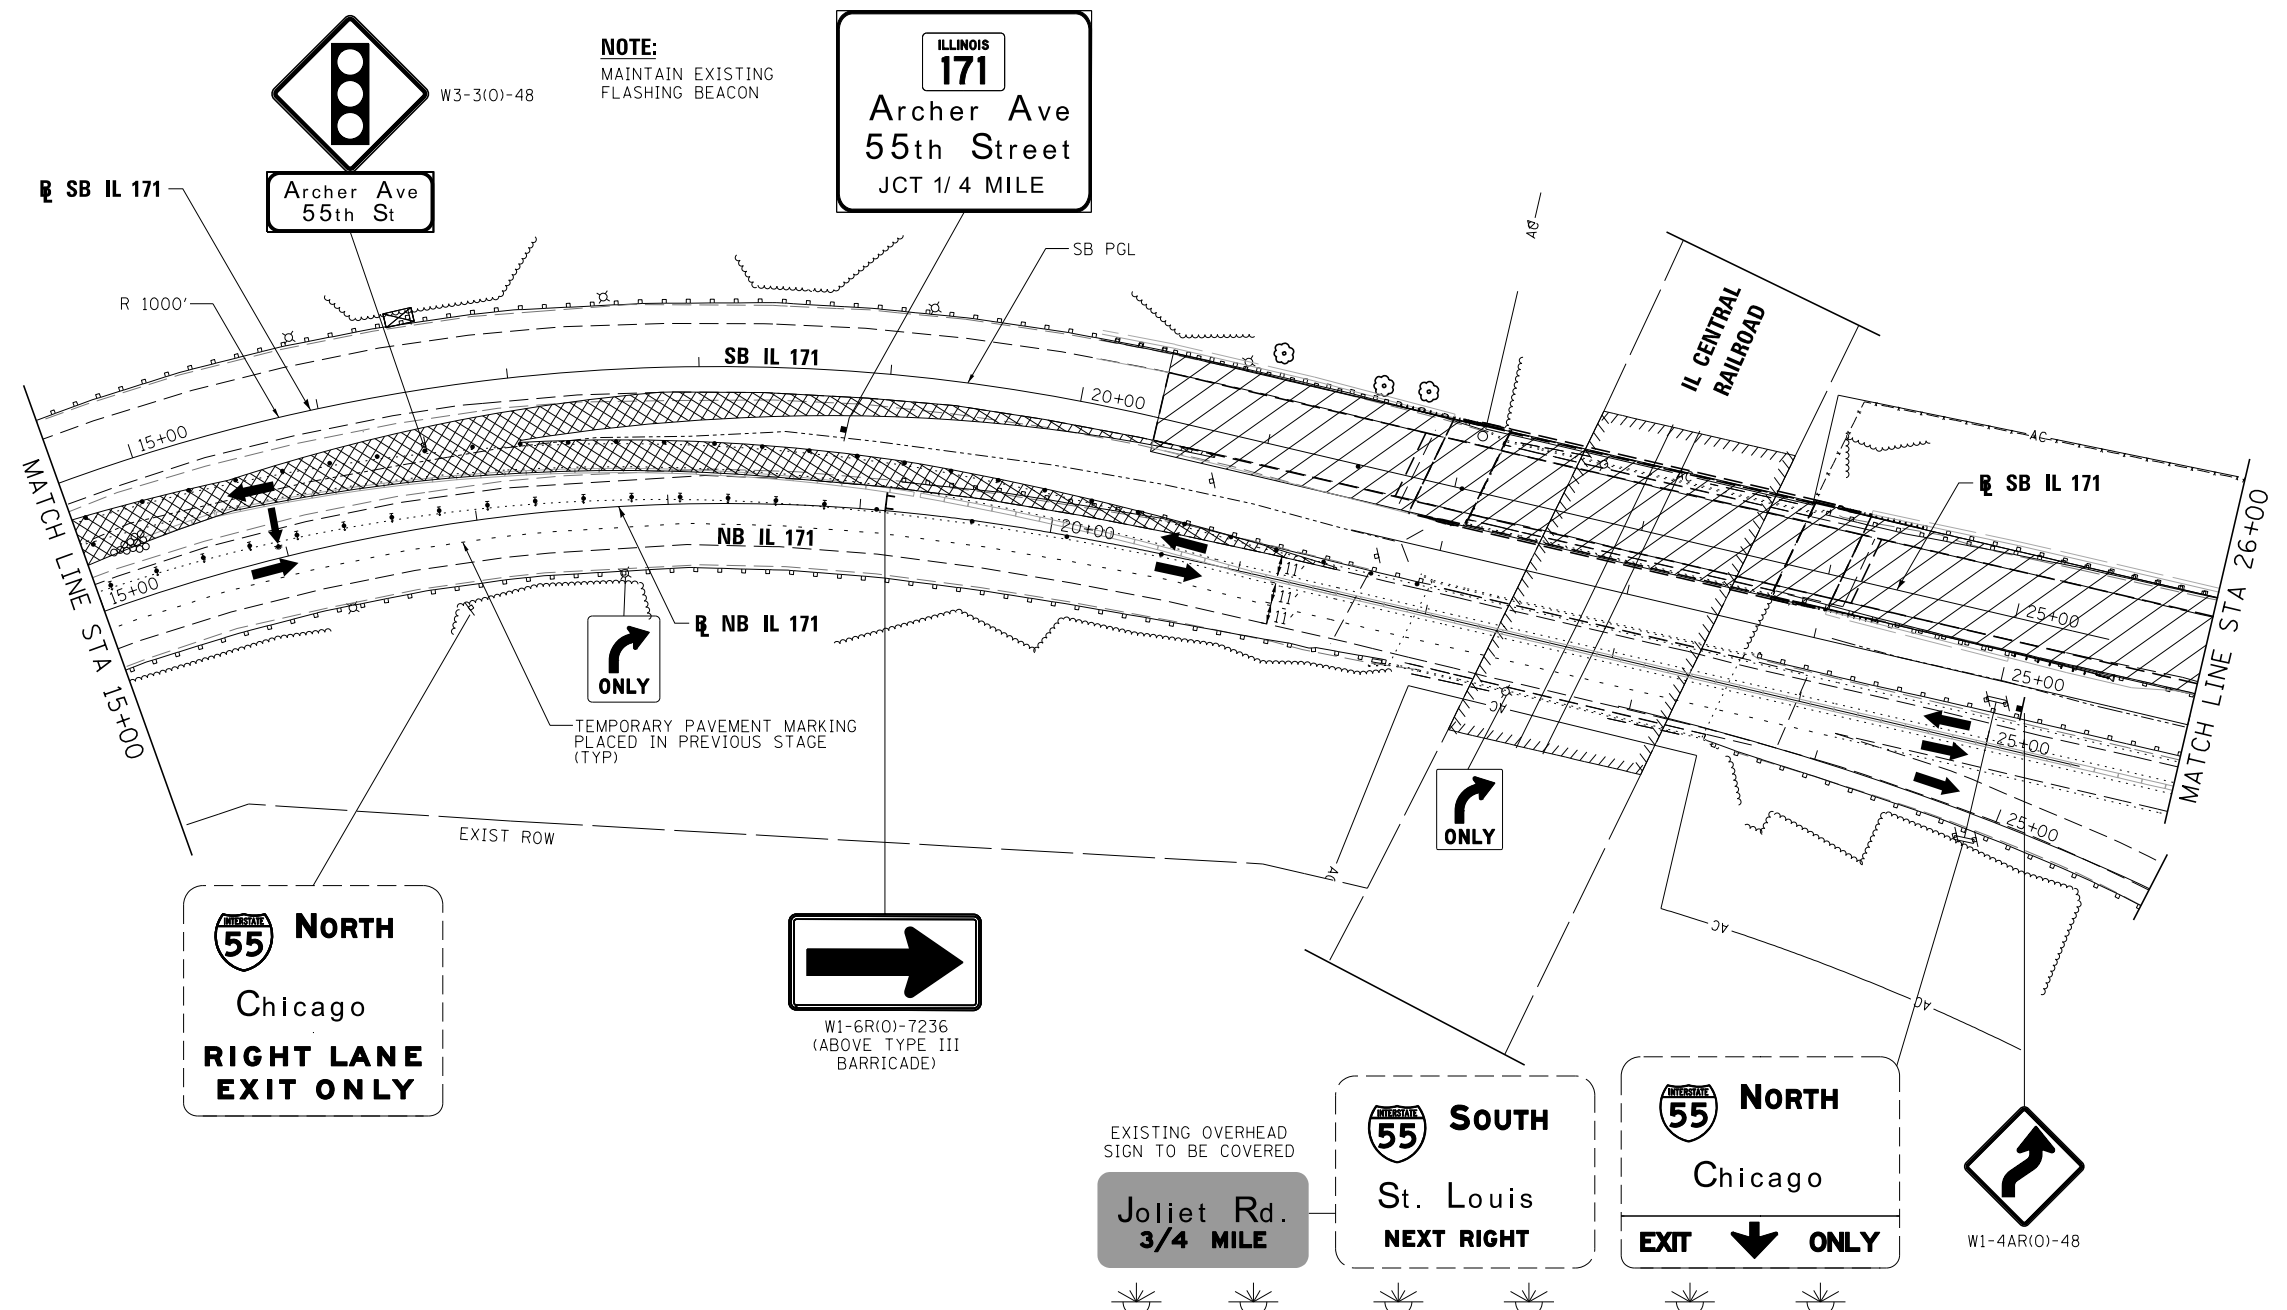

**55 NORTH**  
Chicago  
**RIGHT LANE  
EXIT ONLY**

**W1-6R(O)-7236**  
(ABOVE TYPE III  
BARRICADE)

EXISTING OVERHEAD  
SIGN TO BE COVERED  
**55 SOUTH**  
St. Louis  
**NEXT RIGHT**

**55 NORTH**  
Chicago  
**EXIT ONLY**

**W1-4AR(O)-48**

**LEGEND**

- WORK AREA
- TEMPORARY PAVEMENT PLACED PREVIOUS STAGE
- TEMPORARY PAVEMENT PLACED THIS STAGE
- FLASHING ARROW BOARD
- TRAFFIC LANE
- TYPE III BARRICADES
- TEMPORARY SIGN
- TEMPORARY CONCRETE BARRIER
- IMPACT ATTENUATORS, TEMPORARY (NON-REDIRECTIVE), TEST LEVEL 3
- DRUMS w/ STEADY BURN MONODIRECTIONAL LIGHTS @ 50' CENTERS (TYP.) @ 25' CENTERS ON CURVES @ 20' CENTERS ON TAPERS
- DRUMS w/ STEADY BURN MONODIRECTIONAL LIGHTS @ 20' CENTERS ON TAPERS
- ① EPOXY PAVEMENT MARKING - LETTERS AND SYMBOLS (WHITE)
- ② EPOXY PAVEMENT MARKING - 4 INCH (WHITE)
- ③ EPOXY PAVEMENT MARKING - 4 INCH (YELLOW)
- ④ EPOXY PAVEMENT MARKING - 6 INCH (WHITE) w/ TEMPORARY RAISED REFLECTIVE PAVEMENT MARKER
- ④a EPOXY PAVEMENT MARKING - 6 INCH (WHITE) (2' DASH, 6' SKIP)
- ⑤ EPOXY PAVEMENT MARKING - 12 INCH (WHITE)
- ⑥ EPOXY PAVEMENT MARKING - 12 INCH (YELLOW)
- ⑦ EPOXY PAVEMENT MARKING - 24 INCH (WHITE)
- ⑧ WET REFLECTIVE TEMPORARY TAPE - 4 INCH (WHITE)
- ⑨ WET REFLECTIVE TEMPORARY TAPE - 4 INCH (YELLOW)

FILE NAME =	DESIGNED - AAA	REVISED -
...\\D160J16-sht-IL171-Mot-St1b-SB-02.dgn	DRAWN - TMB	REVISED -
USER NAME = agibson	CHECKED - JMM	REVISED -
PLOT DATE = 8/20/2014	DATE - 6/23/2014	REVISED -



**STATE OF ILLINOIS  
DEPARTMENT OF TRANSPORTATION**

**MAINTENANCE OF TRAFFIC  
STAGE 1B**

SCALE: 1"=50' SHEET 30 OF 50 SHEETS STA. TO STA.

F.A.P. RTE.	SECTION	COUNTY	TOTAL SHEETS	SHEET NO.
372/373	2013-038B-R	COOK	821	91
CONTRACT NO. 60J16				
ILLINOIS FED. AID PROJECT				