


**EXIT 282 B**

ILLINOIS  
**171 NORTH**

**1st Ave**

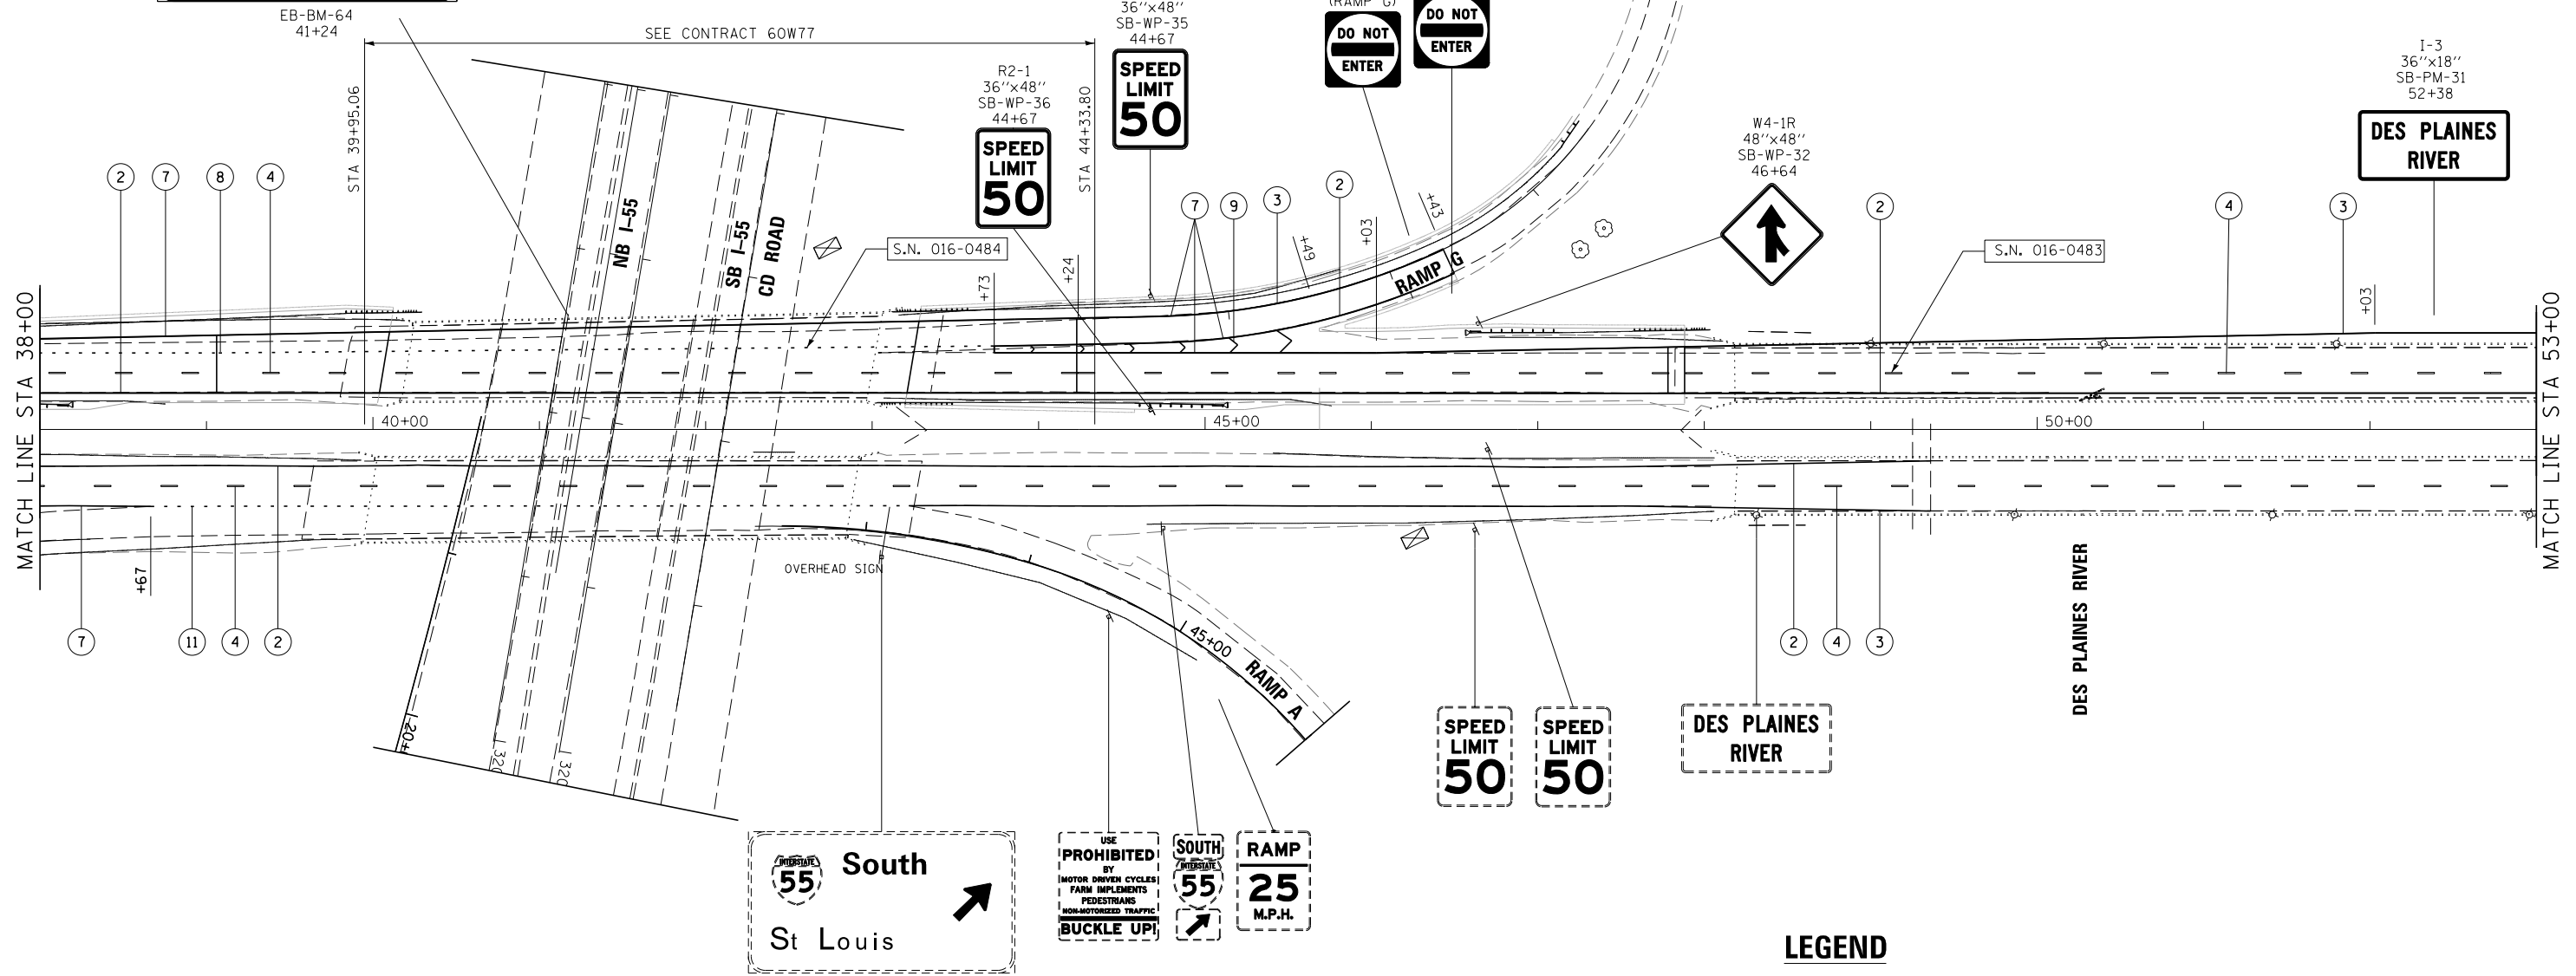

**LEGEND**

- |   |   |
|---|---|
| ① EPOXY PAVEMENT MARKING - LETTERS AND SYMBOLS (WHITE)          | ⑩ EPOXY PAVEMENT MARKING - LINE 24" (WHITE)                             |
| ② EPOXY PAVEMENT MARKING - LINE 4" (YELLOW)                     | ⑪ EPOXY PAVEMENT MARKING - LINE 8" (WHITE) (3' DASH, 9' SKIP)           |
| ③ EPOXY PAVEMENT MARKING - LINE 4" (WHITE)                      | ⑫ THERMOPLASTIC PAVEMENT MARKING - LINE 4" (YELLOW)                     |
| ④ EPOXY PAVEMENT MARKING - LINE 4" (WHITE) (10' DASH, 30' SKIP) | ⑬ THERMOPLASTIC PAVEMENT MARKING - LINE 4" (WHITE)                      |
| ⑤ EPOXY PAVEMENT MARKING - LINE 6" (WHITE) (2' DASH, 6' SKIP)   | ⑭ THERMOPLASTIC PAVEMENT MARKING - LINE 4" (WHITE) (10' DASH, 30' SKIP) |
| ⑥ EPOXY PAVEMENT MARKING - LINE 6" (WHITE)                      | ⑮ THERMOPLASTIC PAVEMENT MARKING - LINE 8" (WHITE)                      |
| ⑦ EPOXY PAVEMENT MARKING - LINE 8" (WHITE)                      | ⑯ THERMOPLASTIC PAVEMENT MARKING - LINE 12" (WHITE)                     |
| ⑧ EPOXY PAVEMENT MARKING - LINE 4" (WHITE) (2' DASH, 6' SKIP)   | ⑰ THERMOPLASTIC PAVEMENT MARKING - LINE 4" (WHITE) (2' DASH, 6' SKIP)   |
| ⑨ EPOXY PAVEMENT MARKING - LINE 12" (WHITE)                     |   |

FILE NAME =	DESIGNED - AAA	REVISED -
...\\D160J16-sht-IL171-pmk-SB-04.dgn	DRAWN - TMB	REVISED -
USER NAME = tblank	CHECKED - JMM	REVISED -
PLOT DATE = 8/7/2014	DATE - 6/23/2014	REVISED -



**STATE OF ILLINOIS**  
**DEPARTMENT OF TRANSPORTATION**

**PAVEMENT MARKING AND SIGNING PLAN**  
**IL 171**

SCALE: 1"=50' SHEET 4 OF 12 SHEETS STA. 38+00.00 TO STA. 53+00.00

F.A.P. RTE.	SECTION	COUNTY	TOTAL SHEETS	SHEET NO.
372/373	2013-038B-R	COOK	821	155
CONTRACT NO. 60J16			ILLINOIS FED. AID PROJECT	