

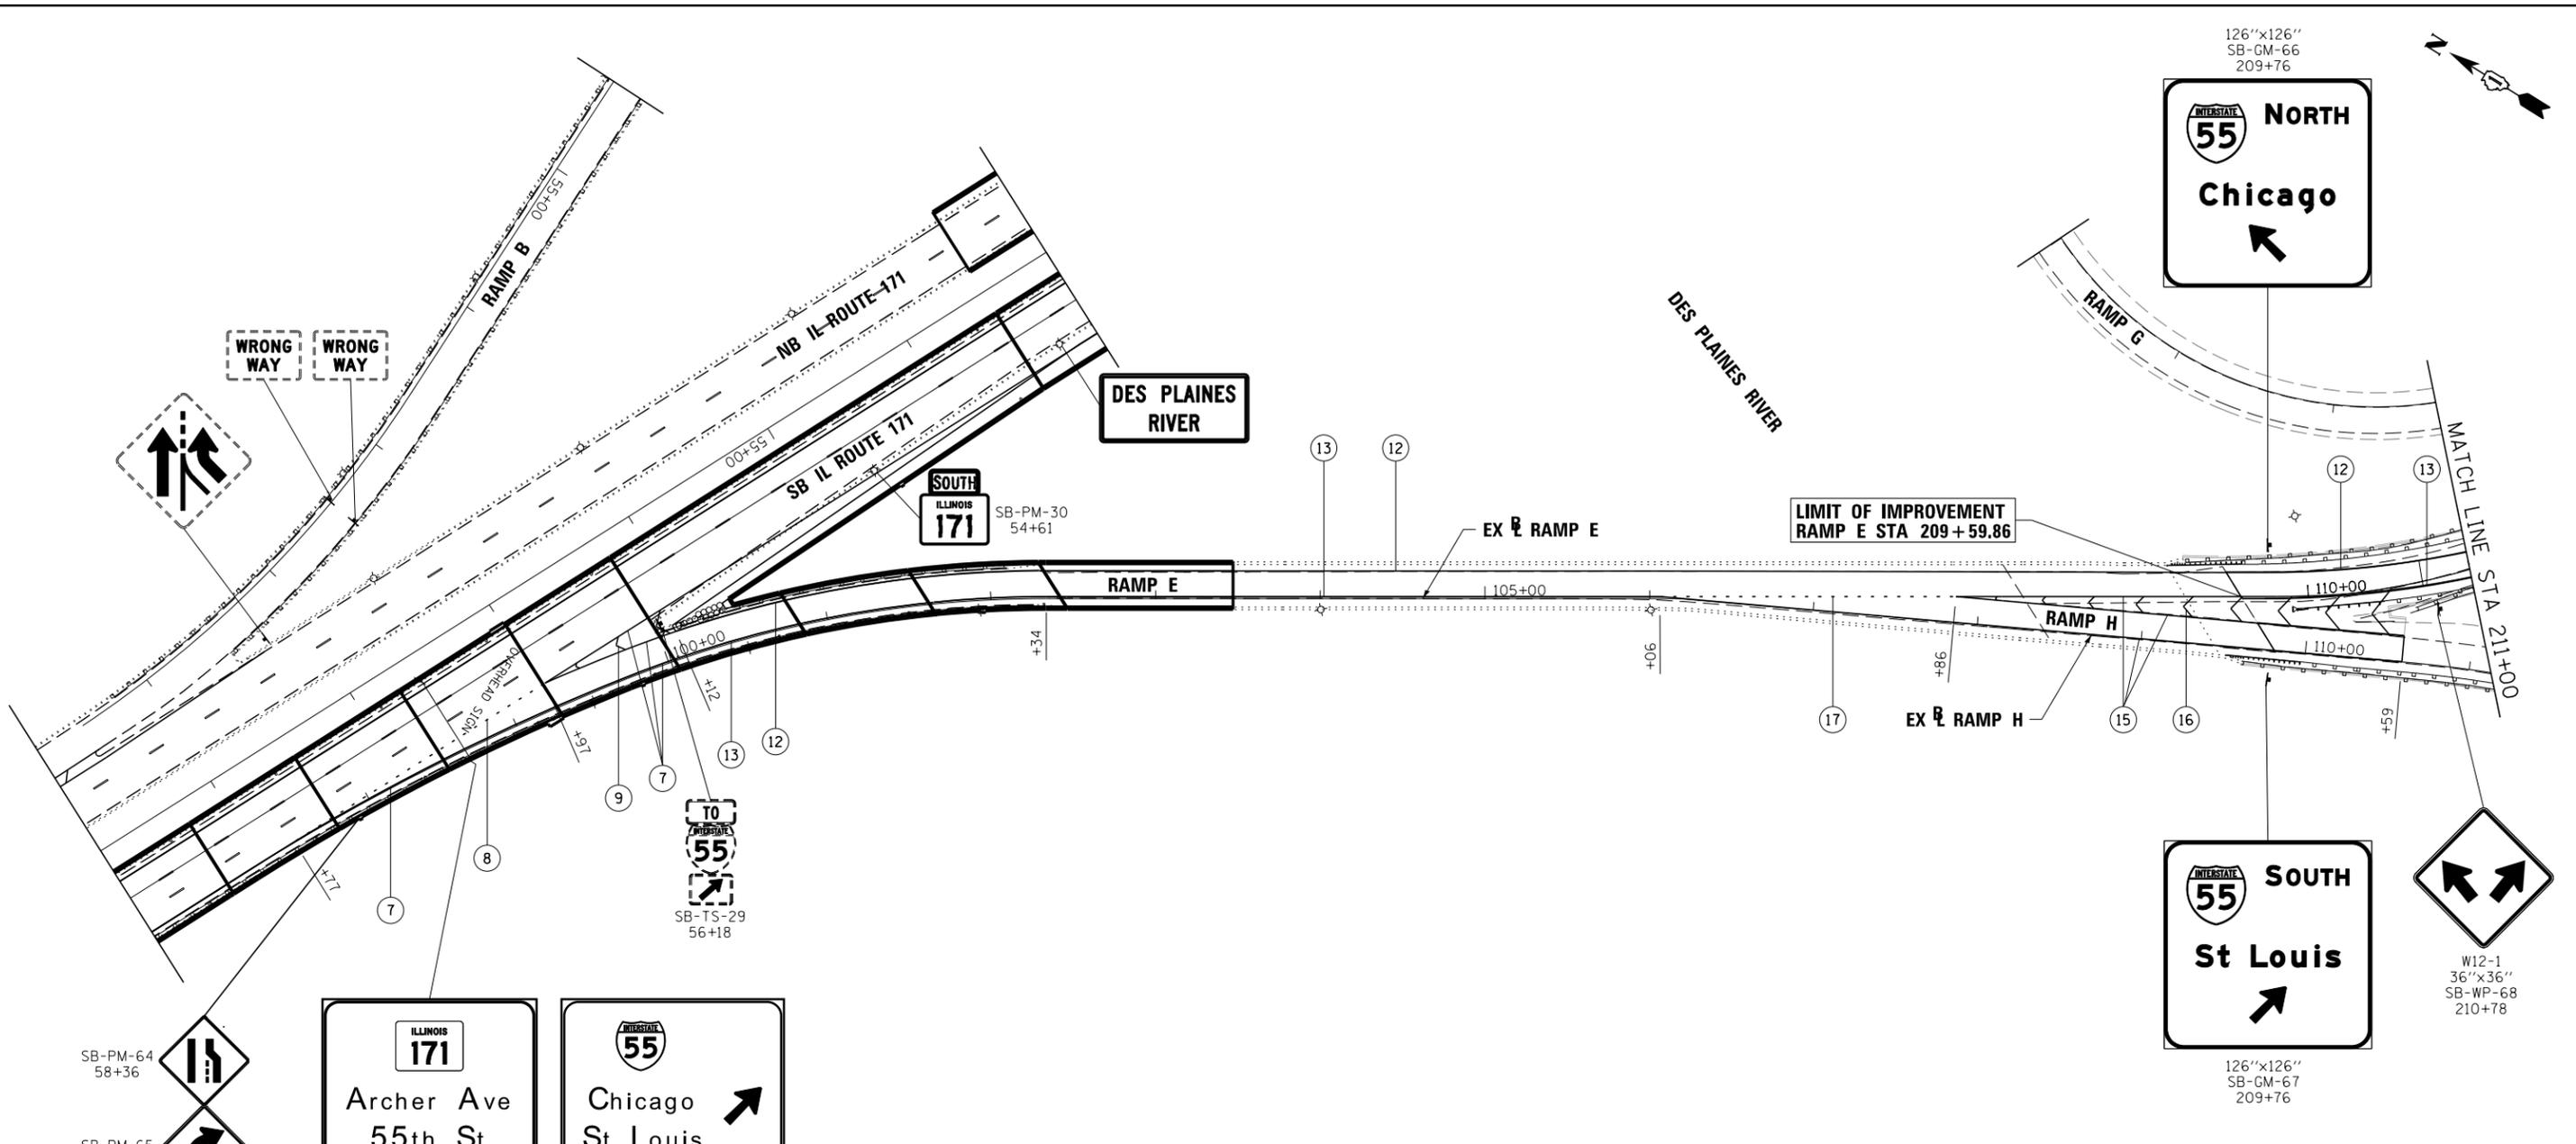
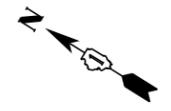


126"x126"
SB-GM-66
209+76

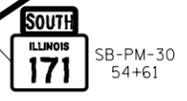

WRONG WAY
WRONG WAY

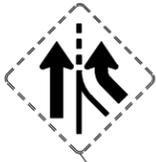

LIMIT OF IMPROVEMENT
RAMP E STA 209+59.86

MATCH LINE STA 211+00

LEGEND

- ① EPOXY PAVEMENT MARKING - LETTERS AND SYMBOLS (WHITE)
- ② EPOXY PAVEMENT MARKING - LINE 4" (YELLOW)
- ③ EPOXY PAVEMENT MARKING - LINE 4" (WHITE)
- ④ EPOXY PAVEMENT MARKING - LINE 4" (WHITE) (10' DASH, 30' SKIP)
- ⑤ EPOXY PAVEMENT MARKING - LINE 6" (WHITE) (2' DASH, 6' SKIP)
- ⑥ EPOXY PAVEMENT MARKING - LINE 6" (WHITE)
- ⑦ EPOXY PAVEMENT MARKING - LINE 8" (WHITE)
- ⑧ EPOXY PAVEMENT MARKING - LINE 4" (WHITE) (2' DASH, 6' SKIP)
- ⑨ EPOXY PAVEMENT MARKING - LINE 12" (WHITE)
- ⑩ EPOXY PAVEMENT MARKING - LINE 24" (WHITE)
- ⑪ EPOXY PAVEMENT MARKING - LINE 8" (WHITE) (3' DASH, 9' SKIP)
- ⑫ THERMOPLASTIC PAVEMENT MARKING - LINE 4" (YELLOW)
- ⑬ THERMOPLASTIC PAVEMENT MARKING - LINE 4" (WHITE)
- ⑭ THERMOPLASTIC PAVEMENT MARKING - LINE 4" (WHITE) (10' DASH, 30' SKIP)
- ⑮ THERMOPLASTIC PAVEMENT MARKING - LINE 8" (WHITE)
- ⑯ THERMOPLASTIC PAVEMENT MARKING - LINE 12" (WHITE)
- ⑰ THERMOPLASTIC PAVEMENT MARKING - LINE 4" (WHITE) (2' DASH, 6' SKIP)
- ⑱ EPOXY PAVEMENT MARKING - LINE 6" (WHITE) (3' DASH, 9' SKIP)

SB-PM-64
58+36

SB-PM-65
58+36

40 MPH

156"x150"
SB-TR-27
57+59

162"x150"
SB-TR-28
57+59

FILE NAME =	DESIGNED - AAA	REVISED -
...\\D160J16-sht-ramp E1-pmk.dgn	DRAWN - TMB	REVISED -
USER NAME = tblank	CHECKED - JMM	REVISED -
PLOT DATE = 8/7/2014	DATE - 6/23/2014	REVISED -



STATE OF ILLINOIS
DEPARTMENT OF TRANSPORTATION

PAVEMENT MARKING AND SIGNING PLAN
RAMP E

SCALE: 1"=50' SHEET 10 OF 12 SHEETS STA. 209+59.86 TO STA. 211+00.00

F.A.P. RTE.	SECTION	COUNTY	TOTAL SHEETS	SHEET NO.
372/373	2013-038B-R	COOK	821	161
CONTRACT NO. 60J16			ILLINOIS FED. AID PROJECT	