


CONDUIT TRANSITION DETAILS – ELEVATION AT PIER 7 –
☉ BRG. PIER 7S
 N.T.S.

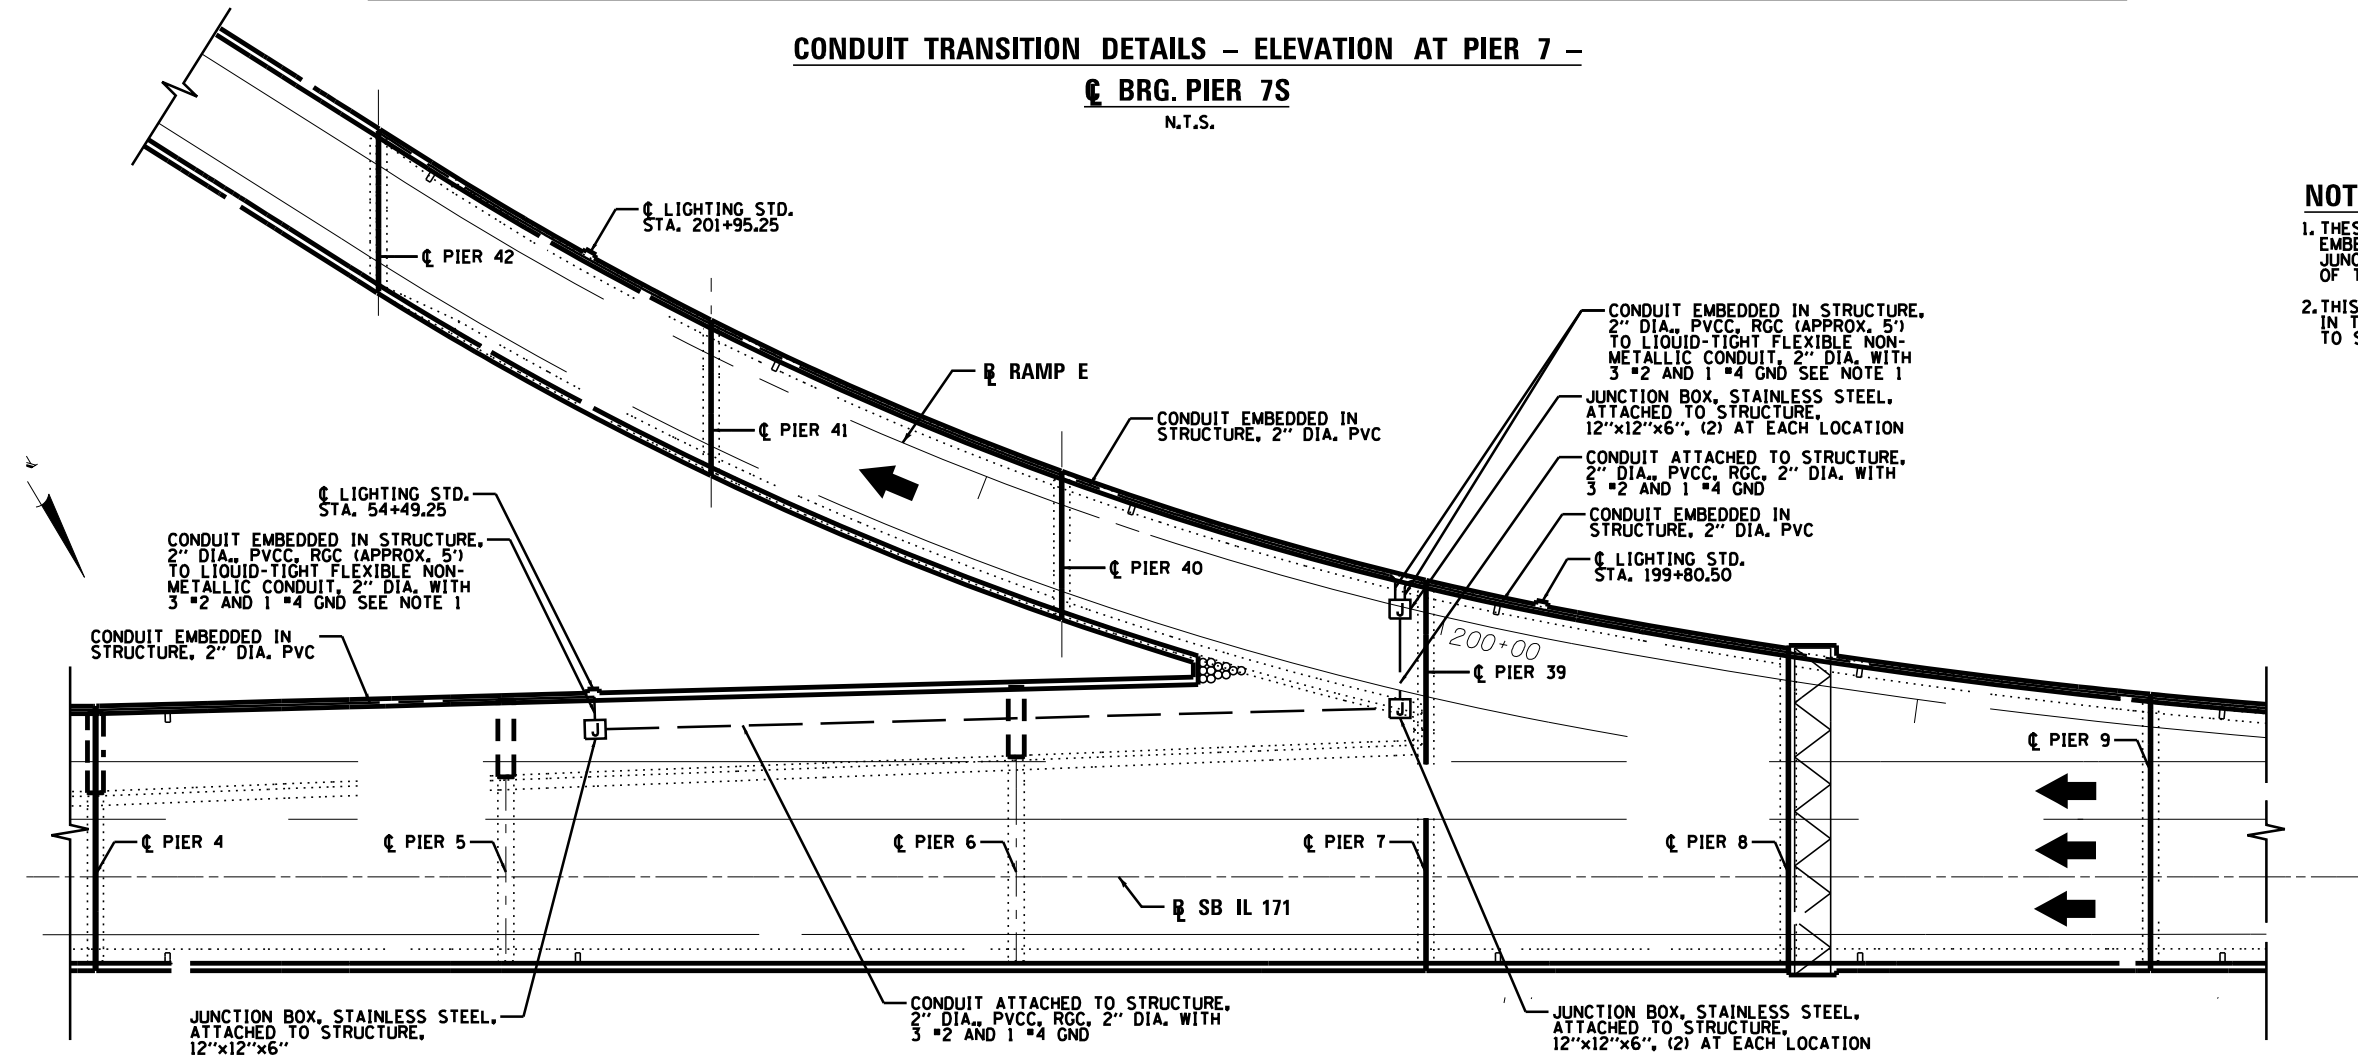

CONDUIT TRANSITION DETAILS – PLAN VIEW
 N.T.S.

- NOTES:**
1. THESE CONDUITS FOR TRANSITIONING FROM 2" PVC EMBEDDED CONDUIT TO THE STAINLESS STEEL JUNCTION BOX SHALL BE INCLUDED IN THE COST OF THE 2" PVC EMBEDDED CONDUIT.
 2. THIS LIQUID-TIGHT CONDUIT SHALL BE INCLUDED IN THE COST OF THE 2" PVCC RGC ATTACHED TO STRUCTURE.

FILE NAME =	DESIGNED - GRR	REVISED -
...\\D160J16-sht-IL171-conduit-detail-SB-03.dgn	DRAWN - JLW	REVISED -
USER NAME = jworthington	CHECKED - GHT	REVISED -
PLOT DATE = 6/23/2014	DATE - 6/23/2014	REVISED -



**STATE OF ILLINOIS
 DEPARTMENT OF TRANSPORTATION**

CONDUIT TRANSITION DETAILS

SCALE: SHEET 33 OF 49 SHEETS STA. TO STA.

F.A.P. RTE.	SECTION	COUNTY	TOTAL SHEETS	SHEET NO.
372/373	2013-038B-R	COOK	821	232
CONTRACT NO. 60J16			ILLINOIS FED. AID PROJECT	