


STAGE II REMOVAL
(Looking North)

*Measured radial to IL-171 and P.G.L.'s., field verify.
 **Local Tangent is tangent to IL-171 at Sta. 104+81.00.

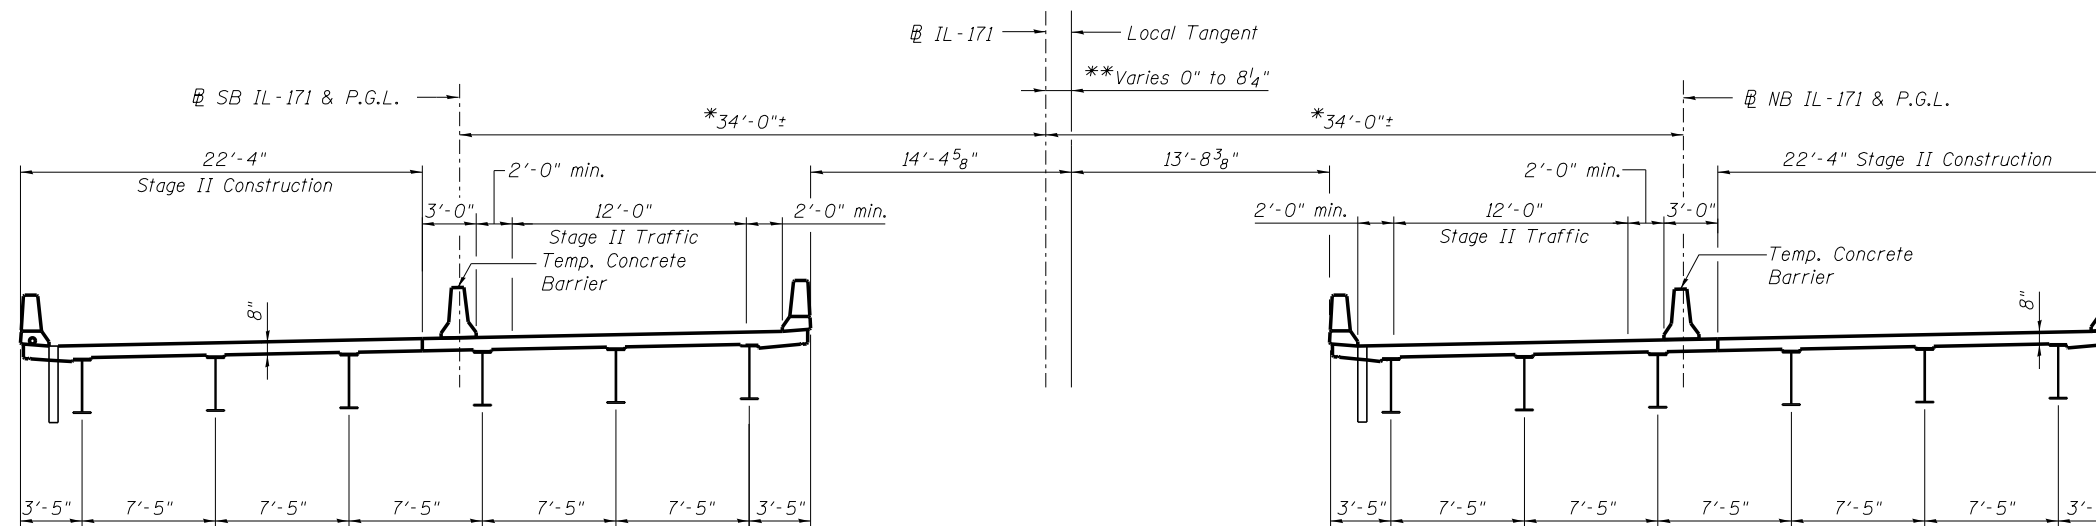

STAGE II CONSTRUCTION
(Looking North)

LEGEND

Indicates Removal of Existing Superstructure

NOTE:

See sheet SA5 for details of Temporary Concrete Barrier. For quantity, see Roadway Plans.

benesch
engineers · scientists · planners
 Alfred Benesch & Company
 205 North Michigan Avenue, Suite 2400
 Chicago, Illinois 60601
 312-565-0450 Job No. 10093

FILE NAME =	USER NAME = tjenicke	DESIGNED - DJM	REVISED -
0161000_60J16_004_staging_2.dgn		CHECKED - RMM	REVISED -
	PLOT SCALE =	DRAWN - MAK	REVISED -
	PLOT DATE = 12/20/2012	CHECKED - RMM	REVISED -

STATE OF ILLINOIS
DEPARTMENT OF TRANSPORTATION

STAGE II CONSTRUCTION DETAILS
STRUCTURE NO. 016-1000/1001

SHEET NO. SA4 OF SA40 SHEETS

F.A.P. RTE.	SECTION	COUNTY	TOTAL SHEETS	SHEET NO.
372	2013-038B-R	COOK	821	252
CONTRACT NO. 60J16			ILLINOIS FED. AID PROJECT	

X:\1000005\100093\Eng_Docs_Phase_11\SN_016_1000_1001_1st_Ave_over_47th_St\Final\0161000_60J16_004_staging_2.dgn 2:27:54 PM 6/23/2014