

WEST EDGE OF SHOULDER

Location	Station	Offset	Theoretical Grade Elevations
S. END OF SOUTH APPR. SLAB	103+63.81	-18.42	632.58
S1	103+73.78	-18.45	632.62
S2	103+83.76	-18.47	632.65
N. END OF SOUTH APPR. SLAB	103+93.73	-18.47	632.68
S. END OF NORTH APPR. SLAB	105+68.27	-18.48	632.75
N1	105+78.24	-18.48	632.73
N2	105+88.22	-18.45	632.71
N. END OF NORTH APPR. SLAB	105+98.19	-18.42	632.68

@ NB IL-171 & P.G.L.



Location	Station	Offset	Theoretical Grade Elevations
S. END OF SOUTH APPR. SLAB	103+64.19	0.00	632.95
S1	103+74.13	0.00	632.99
S2	103+84.07	0.00	633.02
N. END OF SOUTH APPR. SLAB	103+94.01	0.00	633.05
S. END OF NORTH APPR. SLAB	105+67.99	0.00	633.12
N1	105+77.93	0.00	633.10
N2	105+87.87	0.00	633.08
N. END OF NORTH APPR. SLAB	105+97.81	0.00	633.05

STAGE CONSTRUCTION JOINT

Location	Station	Offset	Theoretical Grade Elevations
S. END OF SOUTH APPR. SLAB	103+64.24	2.48	633.00
S1	103+74.17	2.28	633.03
S2	103+84.11	2.11	633.06
N. END OF SOUTH APPR. SLAB	103+94.04	1.95	633.09
S. END OF NORTH APPR. SLAB	105+67.96	1.95	633.16
N1	105+77.89	2.11	633.14
N2	105+87.83	2.28	633.12
N. END OF NORTH APPR. SLAB	105+97.76	2.48	633.10

EAST EDGE OF SHOULDER

Location	Station	Offset	Theoretical Grade Elevations
S. END OF SOUTH APPR. SLAB	103+64.64	22.42	633.40
S1	103+74.55	22.63	633.44
S2	103+84.45	22.86	633.48
N. END OF SOUTH APPR. SLAB	103+94.36	23.11	633.51
S. END OF NORTH APPR. SLAB	105+67.64	23.10	633.59
N1	105+77.55	22.85	633.56
N2	105+87.45	22.63	633.53
N. END OF NORTH APPR. SLAB	105+97.36	22.42	633.50

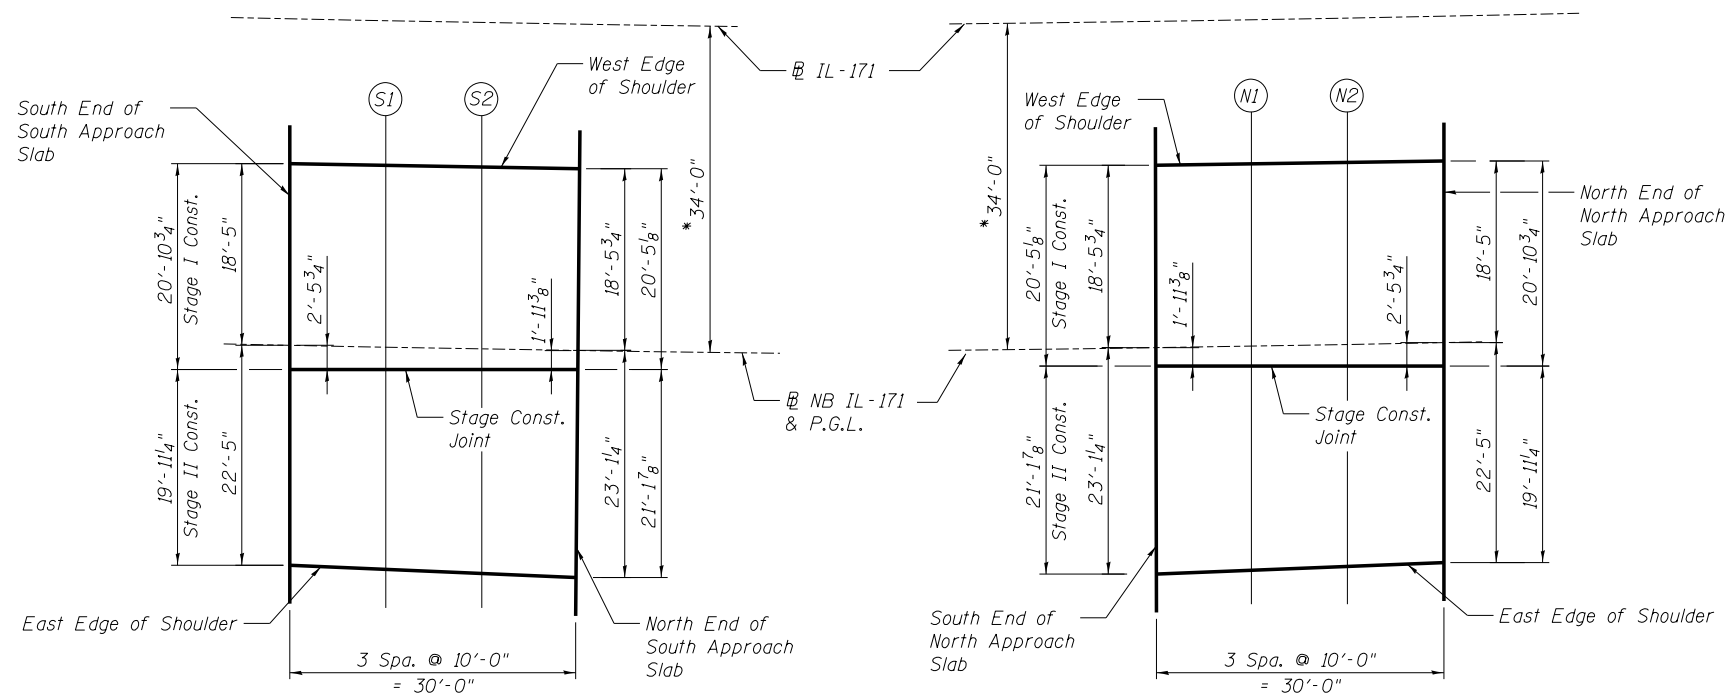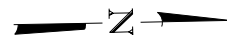

*Measured radial to @ and P.G.L.'s.

PLAN - SN 016-1001
South and North Approaches

benesch
engineers · scientists · planners
Alfred Benesch & Company
205 North Michigan Avenue, Suite 2400
Chicago, Illinois 60601
312-565-0450 Job No. 10093

FILE NAME =	USER NAME = jsurber	DESIGNED - JOB	REVISED -
0161000_60J16_013_NB_AppS1abs.dgn		CHECKED - DJM	REVISED -
	PLOT SCALE =	DRAWN - MAK	REVISED -
	PLOT DATE = 12/20/2012	CHECKED - RMM	REVISED -

STATE OF ILLINOIS
DEPARTMENT OF TRANSPORTATION

TOP OF APPROACH SLAB ELEVATIONS
STRUCTURE NO. 016-1000/1001

F.A.P. RTE.	SECTION	COUNTY	TOTAL SHEETS	SHEET NO.
372	2013-038B-R	COOK	821	261
			CONTRACT NO. 60J16	
ILLINOIS FED. AID PROJECT				

SHEET NO. SA13 OF SA40 SHEETS