


STATE OF ILLINOIS
DEPARTMENT OF PUBLIC WORKS & BUILDINGS
DIVISION OF HIGHWAYS

WORK NO.	PROJECT	DATE	SHEET NO.	TOTAL SHEETS
103	COOK	149	119	25 SHEETS

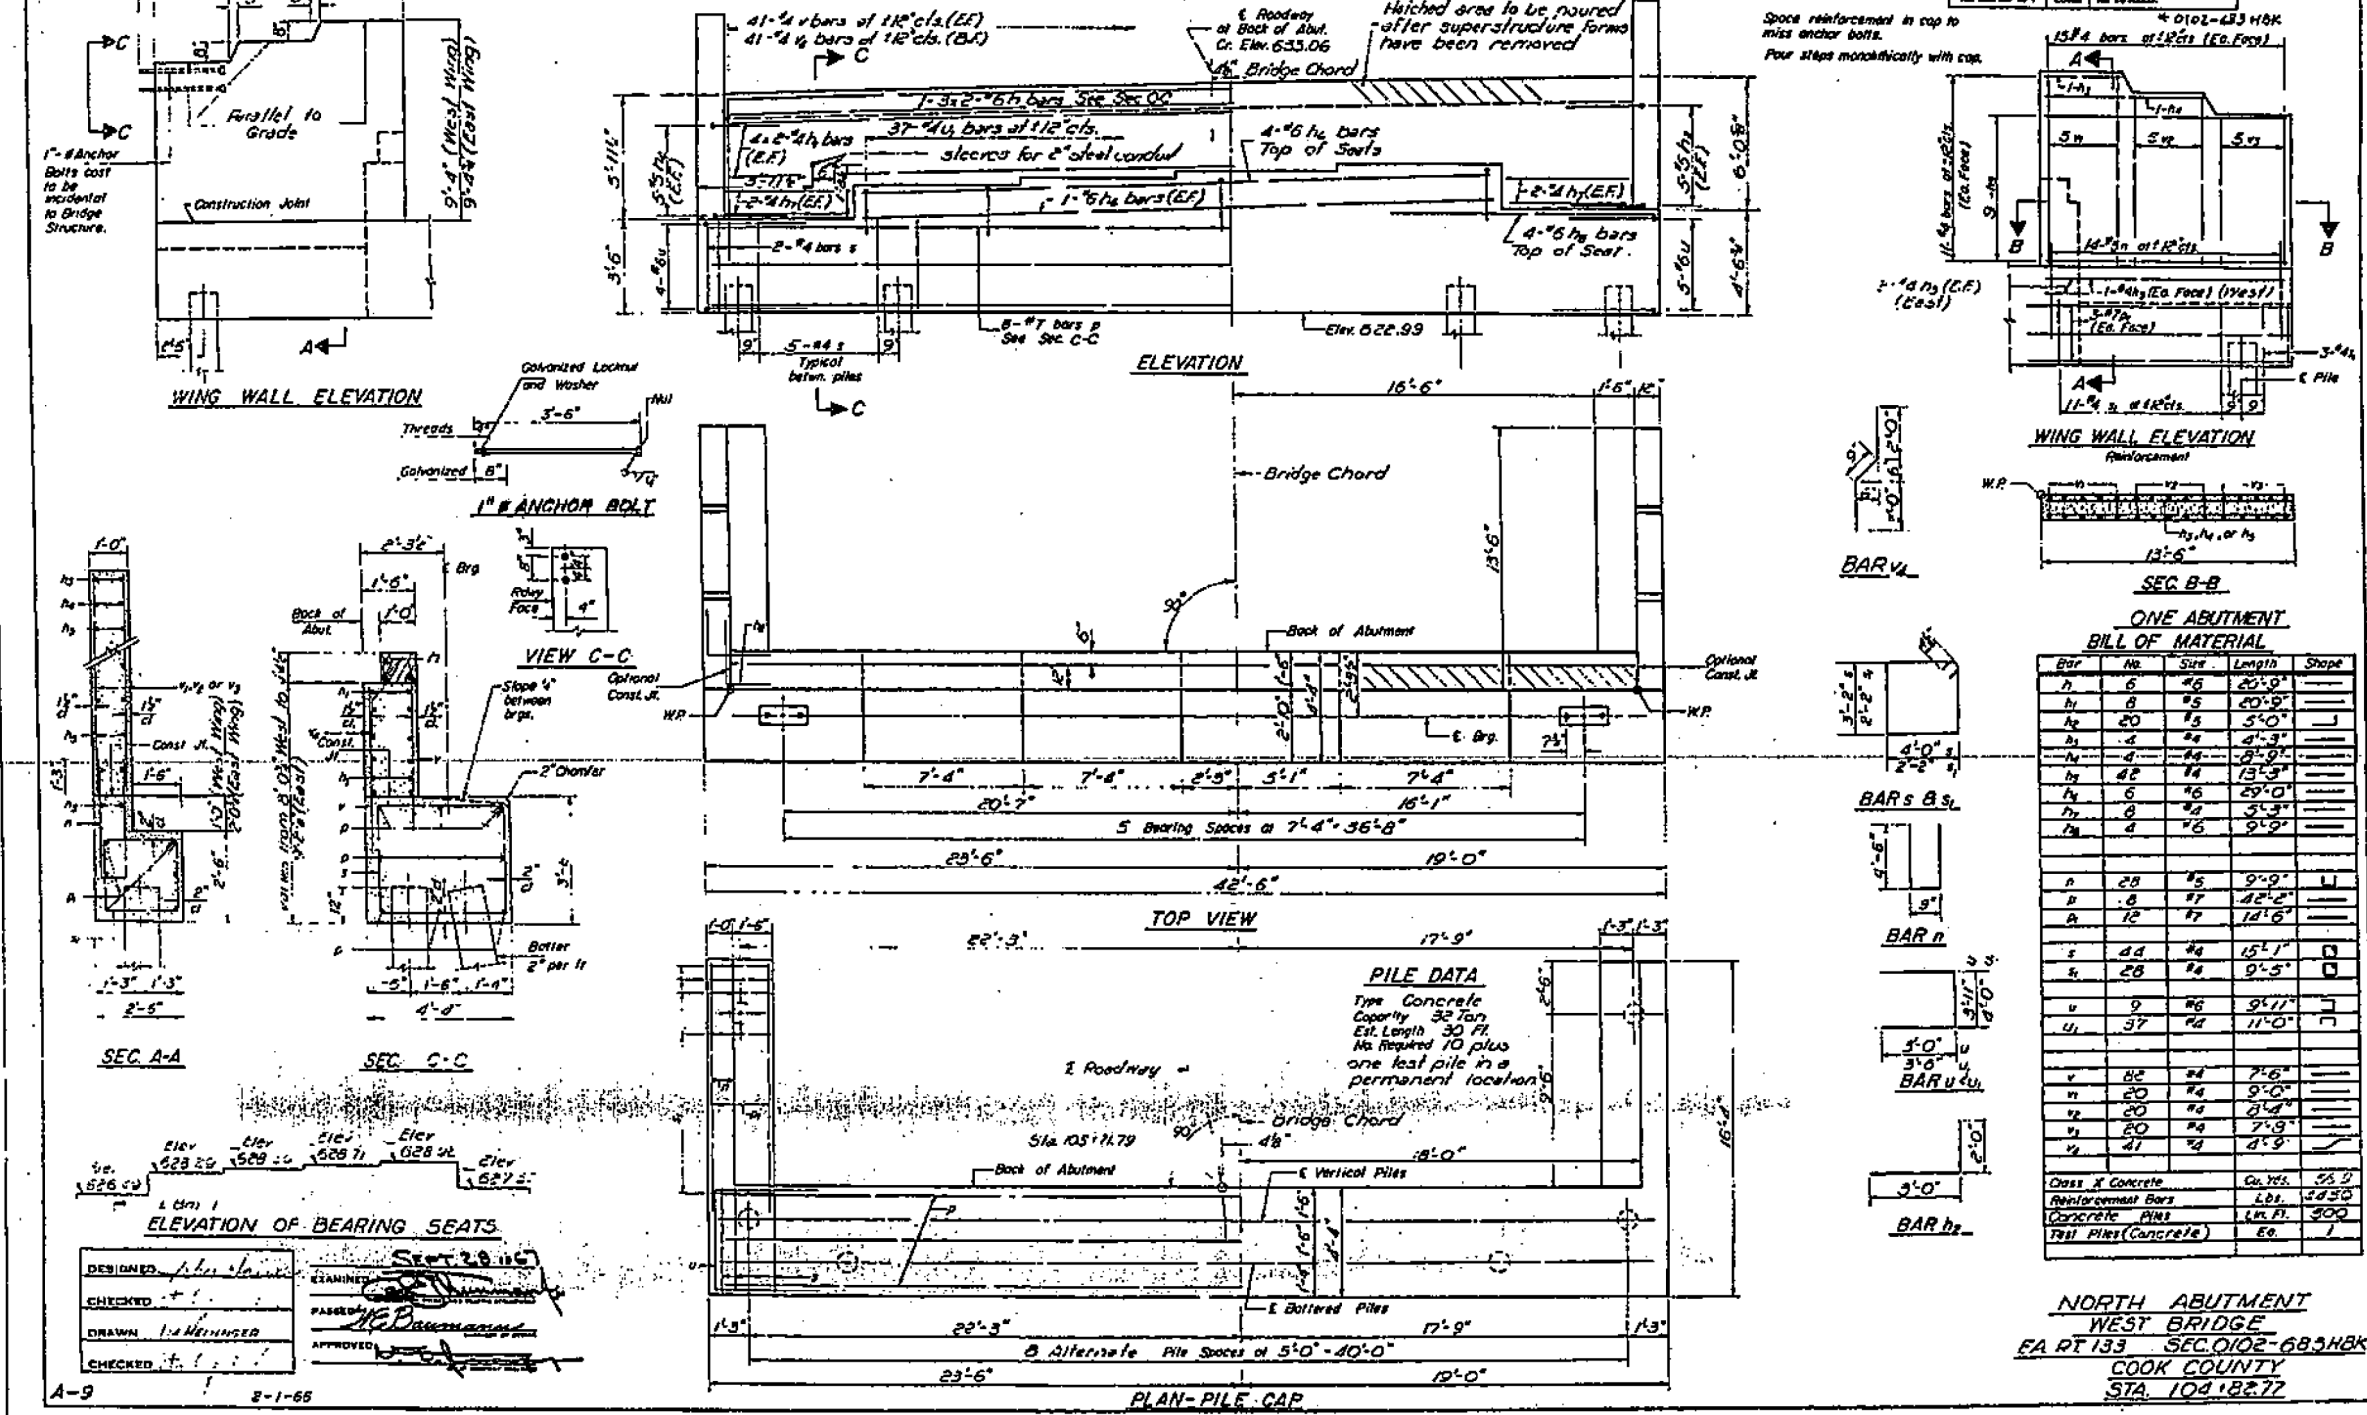

DESIGNED: *[Signature]*
CHECKED: *[Signature]*
DRAWN: *[Signature]*
CHECKED: *[Signature]*

EXAMINED: *[Signature]*
PASSED: *[Signature]*
APPROVED: *[Signature]*

DATE: 2-1-66

F.A.P. RTE.	SECTION	COUNTY	TOTAL SHEETS	SHEET NO.
372	2013-038B-R	COOK	821	298
CONTRACT NO. 60J16			ILLINOIS FED. AID PROJECT	