


ROUTE NO.	SECTION	COUNTY	TOTAL SHEETS	SHEET NO.	SHEET NO. 15-18
F.A.U. 2746	606-628VB	COOK	355	125	SHEETS 5-48
FED. ROAD DIST. NO. 7	ILLINOIS	FED. AID PROJECT			

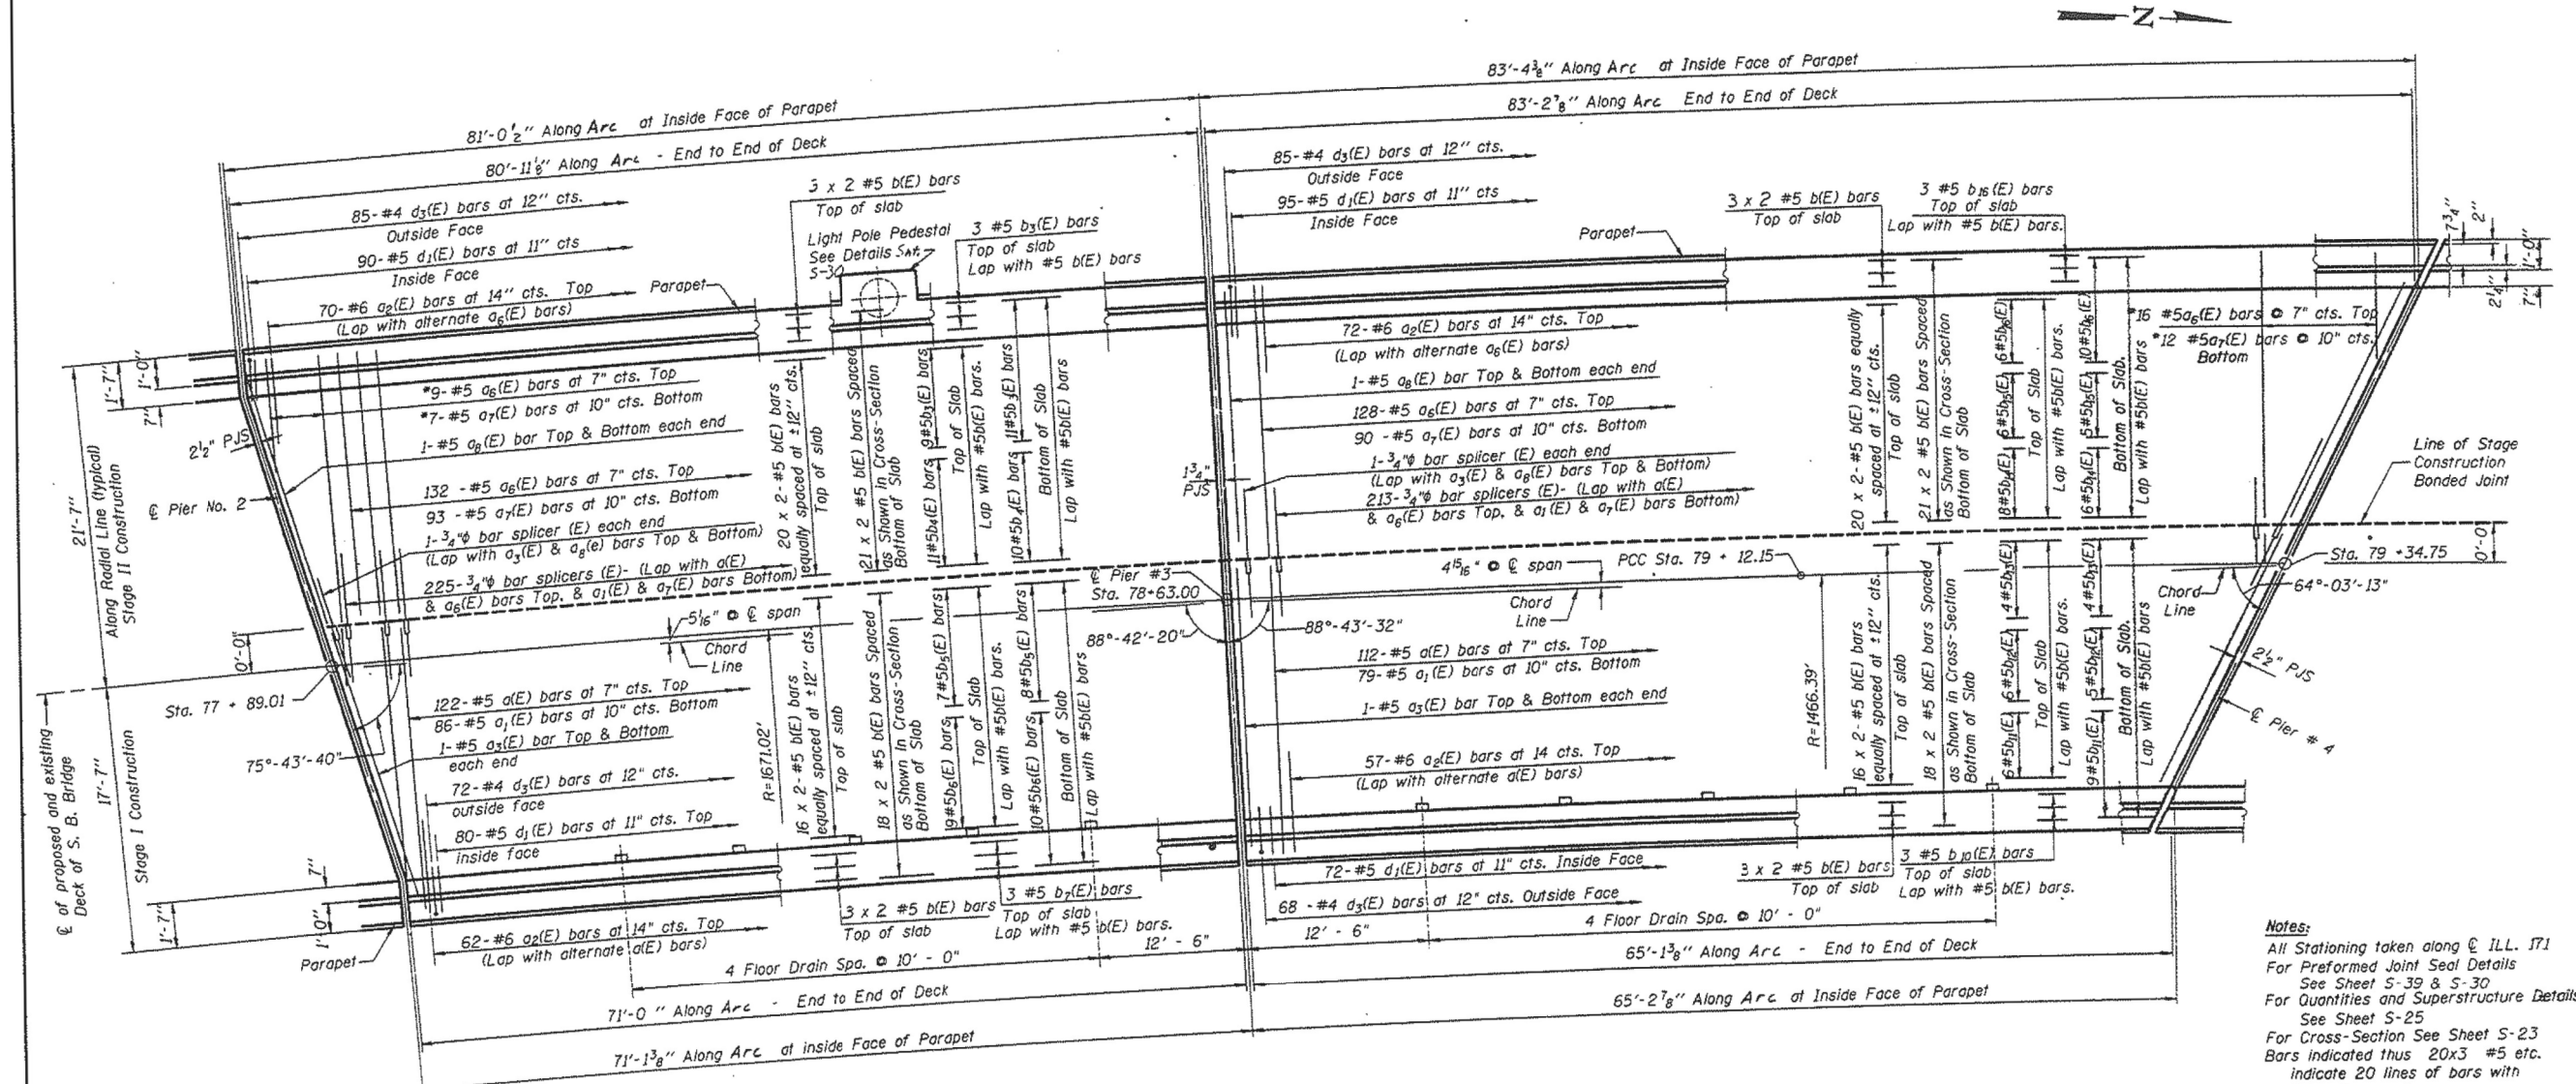

Notes:
 All Stationing taken along ϕ ILL. 171
 For Preformed Joint Seal Details
 See Sheet S-39 & S-30
 For Quantities and Superstructure Details
 See Sheet S-25
 For Cross-Section See Sheet S-23
 Bars indicated thus 20x3 #5 etc.
 indicate 20 lines of bars with
 3 lengths per line.

* Order $a_6(E)$ & $a_7(E)$ bars full length.
 Cut to fit skew in Stage I and use remainder
 of bars in Stage II as shown.

DESIGNED	MK
CHECKED	JAA
DRAWN	EF
CHECKED	JAA

SPAN # 3

SPAN # 4

MIN. BAR LAP
 #5 bars = 1'-8"

DECK PLAN SPAN NO.3 AND SPAN NO.4
 BRIDGE REHABILITATION ILLINOIS ROUTE 171
 NORTHBOUND & SOUTHBOUND
 OVER JOLIET RD. & AT&SF R.R.
 FAU 2746 SECTION 606-628 VB
 STATION 77+49.4
 COOK COUNTY
 STRUCTURE NO. 016-1005 SOUTHBOUND

BOWMAN, BARRETT & ASSOCIATES INC.
 CONSULTING ENGINEERS
 111 N. MICHIGAN AVENUE SUITE 1300 CHICAGO, ILLINOIS 60601
 JOB NO. 124

FOR INFORMATION ONLY

benesch
 engineers · scientists · planners
 Alfred Benesch & Company
 205 North Michigan Avenue, Suite 2400
 Chicago, Illinois 60601
 312-565-0450 Job No. 10093

FILE NAME =	USER NAME = tjenicke	DESIGNED - CMK	REVISIONS
		CHECKED - JAW	REVISIONS
		DRAWN - CMK	REVISIONS
		CHECKED - JAW	REVISIONS
016-1005-60J16-010-deck2.dgn	PLOT DATE = 6/23/2014		

STATE OF ILLINOIS
DEPARTMENT OF TRANSPORTATION

EXISTING PLAN INFORMATION 4 OF 7
STRUCTURE NO. 016-1005
 SHEET NO. SBX4 OF SBX7 SHEETS

F.A.P. RTE.	SECTION	COUNTY	TOTAL SHEETS	SHEET NO.
372	2013-038B-R	COOK	821	323
CONTRACT NO. 60J16				
ILLINOIS FED. AID PROJECT				

X:\100005\10093\Eng_Docs_Phase_1\11\SN_016_1005_1006_1st_Ave_over_Joliet_Rd\Final\Plans\016-1005-60J16-010-deck2.dgn 2:35:56 PM 6/23/2014